


Existing Block Plan

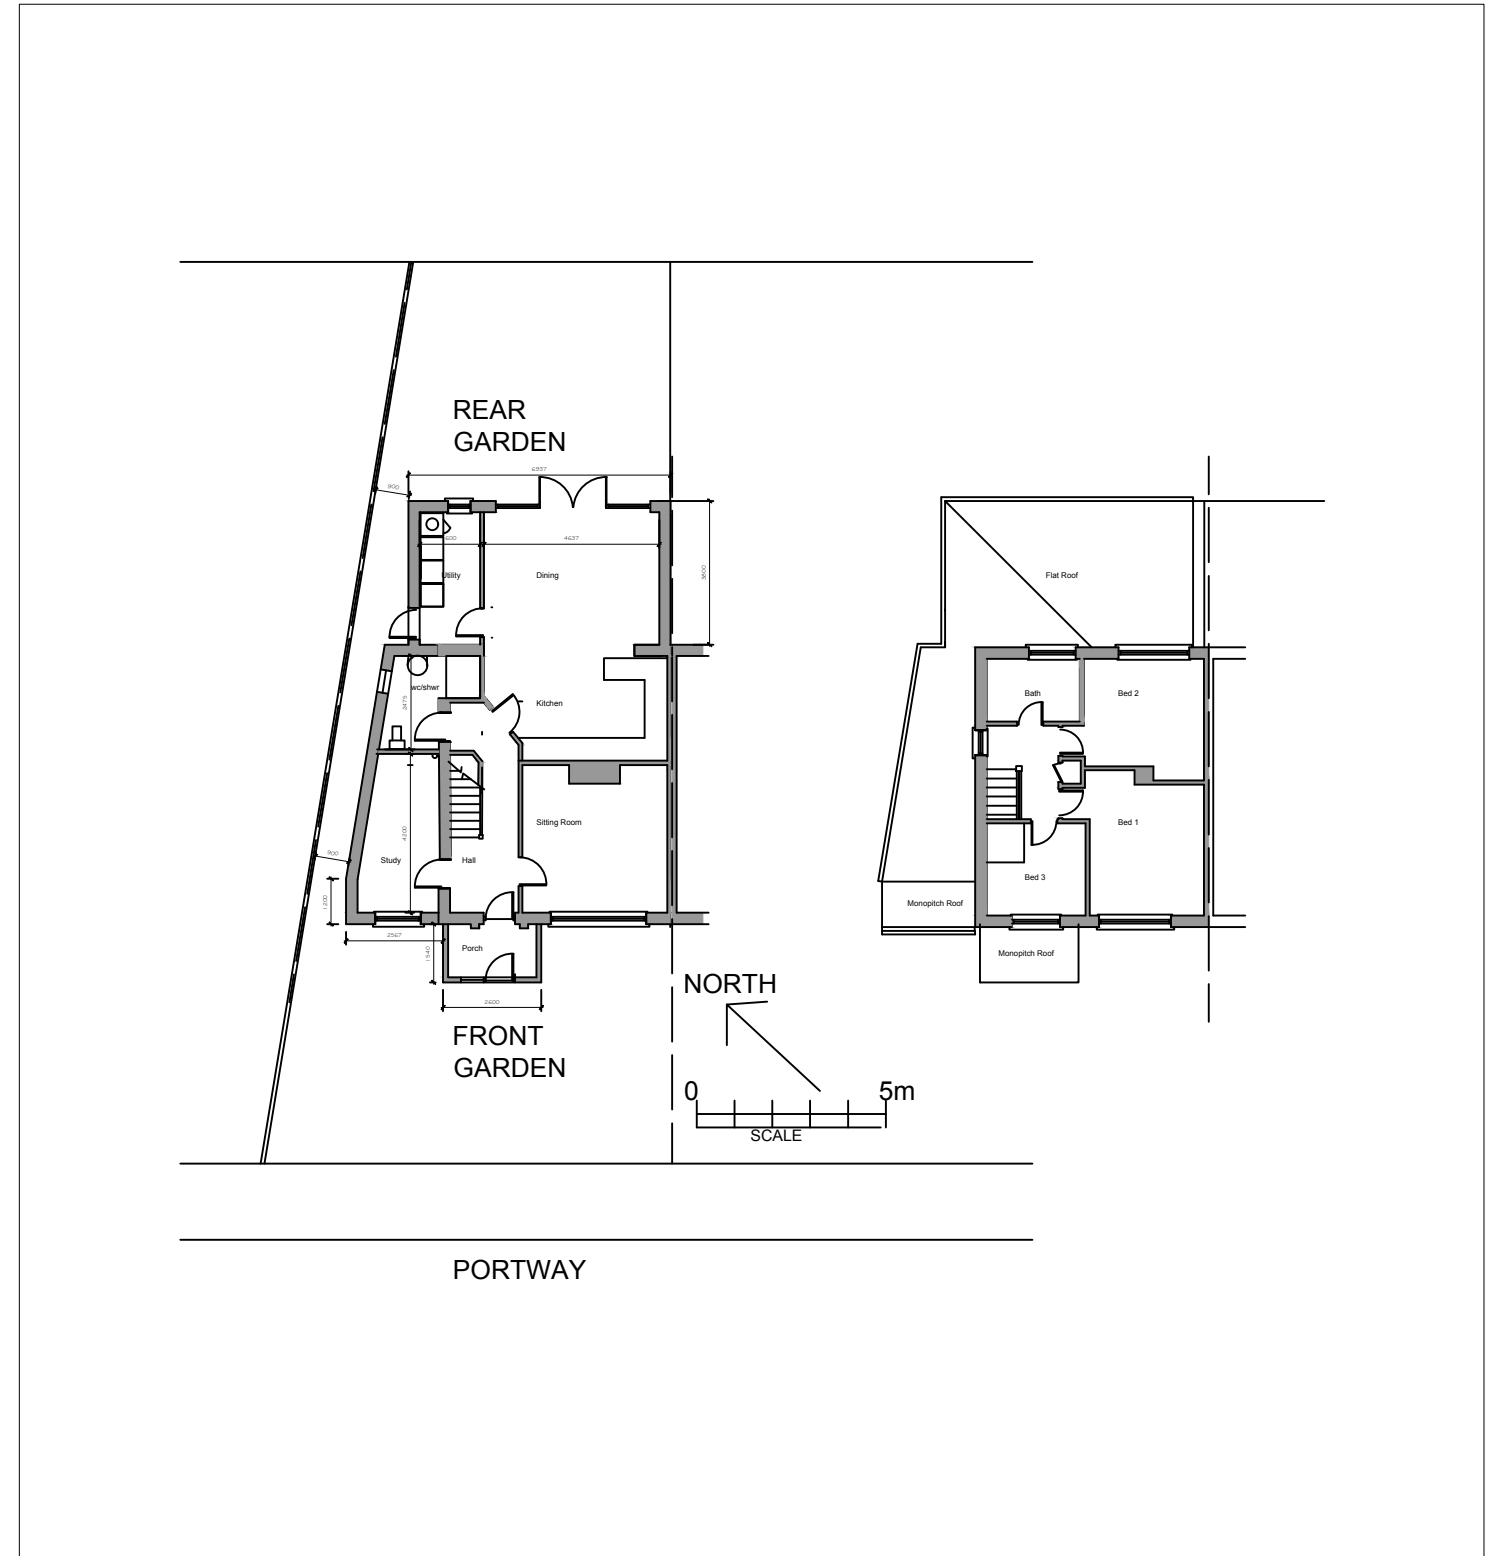

Proposed Block Plan

27.3.24	A	Front porch shown. Scale bar added	Drawn	Project 25 PORTWAY, BISLEY	Purpose Of Issue PLANNING	Drawing No 2550-E03	Rev A
			Checked				
			Scale 1-200 AT A3				
Date	Rev	Revisions	Date MARCH 2024	Drawing BLOCK PLAN AS EXISTING AND PROPOSED			

Users\lewisbarker\Desktop\ bmp