



Existing Ground Floor

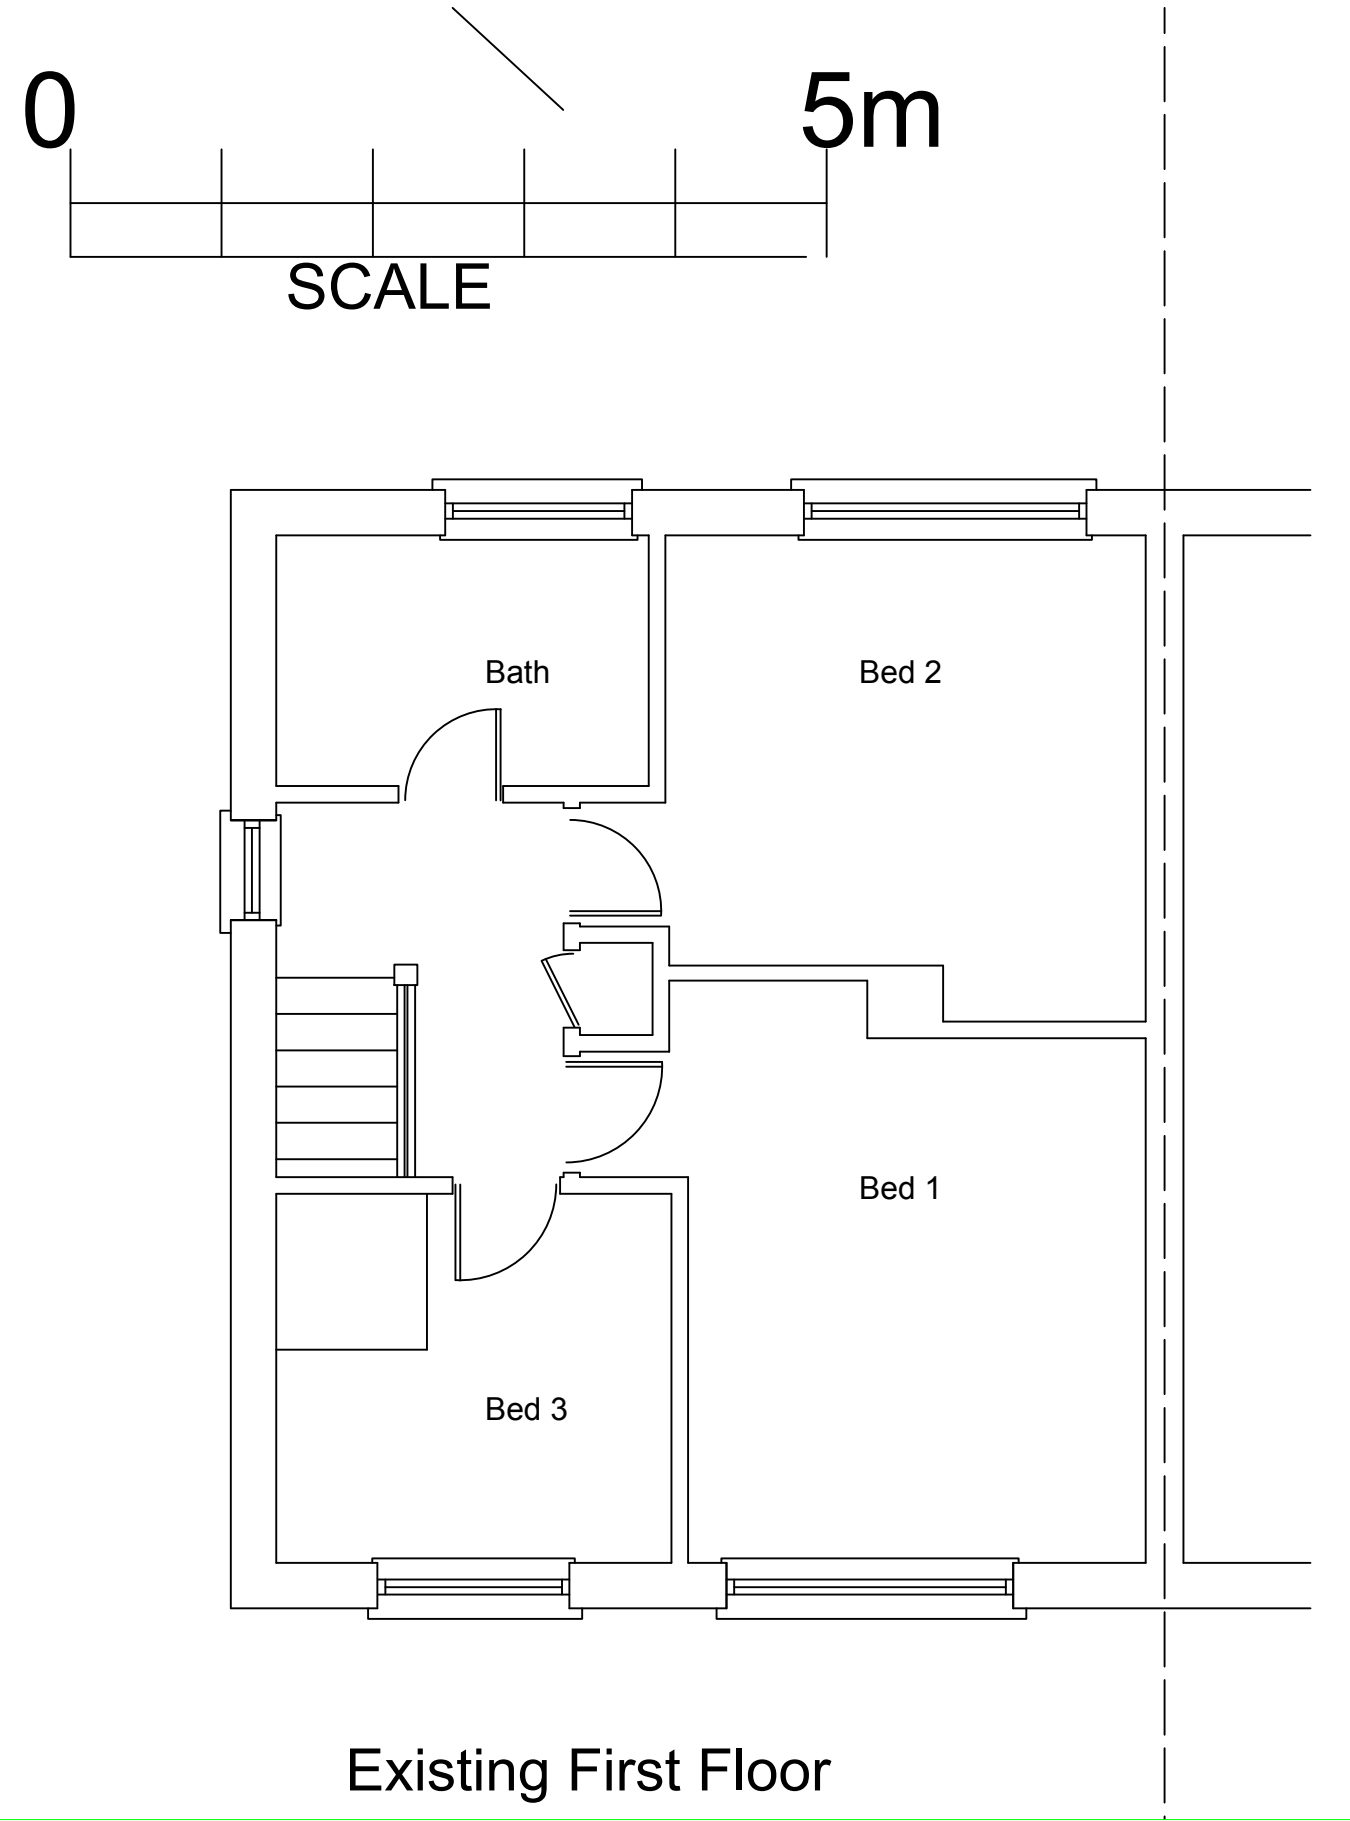

Existing First Floor

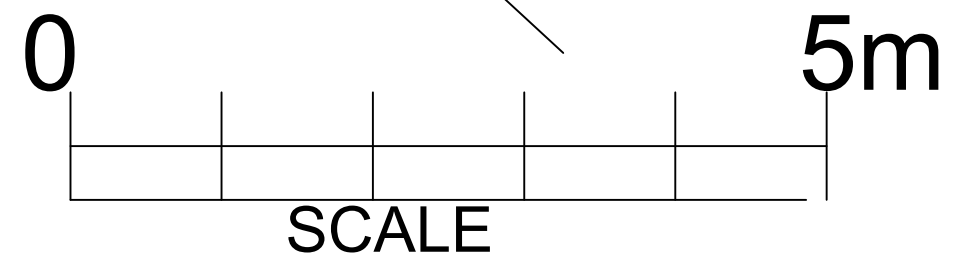

27.3.24	A	Scale bar added
Date	Rev	Revisions

Drawn
Checked
Scale 1-100 AT A3
Date MARCH 2024

Project	25 PORTWAY, BISLEY
Drawing	PLANS AS EXISTING

Purpose Of Issue	PLANNING
Drawing No	2550-E02
Rev	A

Lewis Barker & Associates
 Chartered Architects
 20 Church Street
 Twickenham TW1 3NJ
 T : 020 8617 3318
 M : 07590 074 590
 E : lewisbarker1@mac.com
 W : lewisbarker.net