
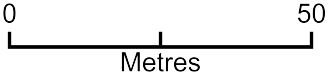


St James's Safeguarding Fence

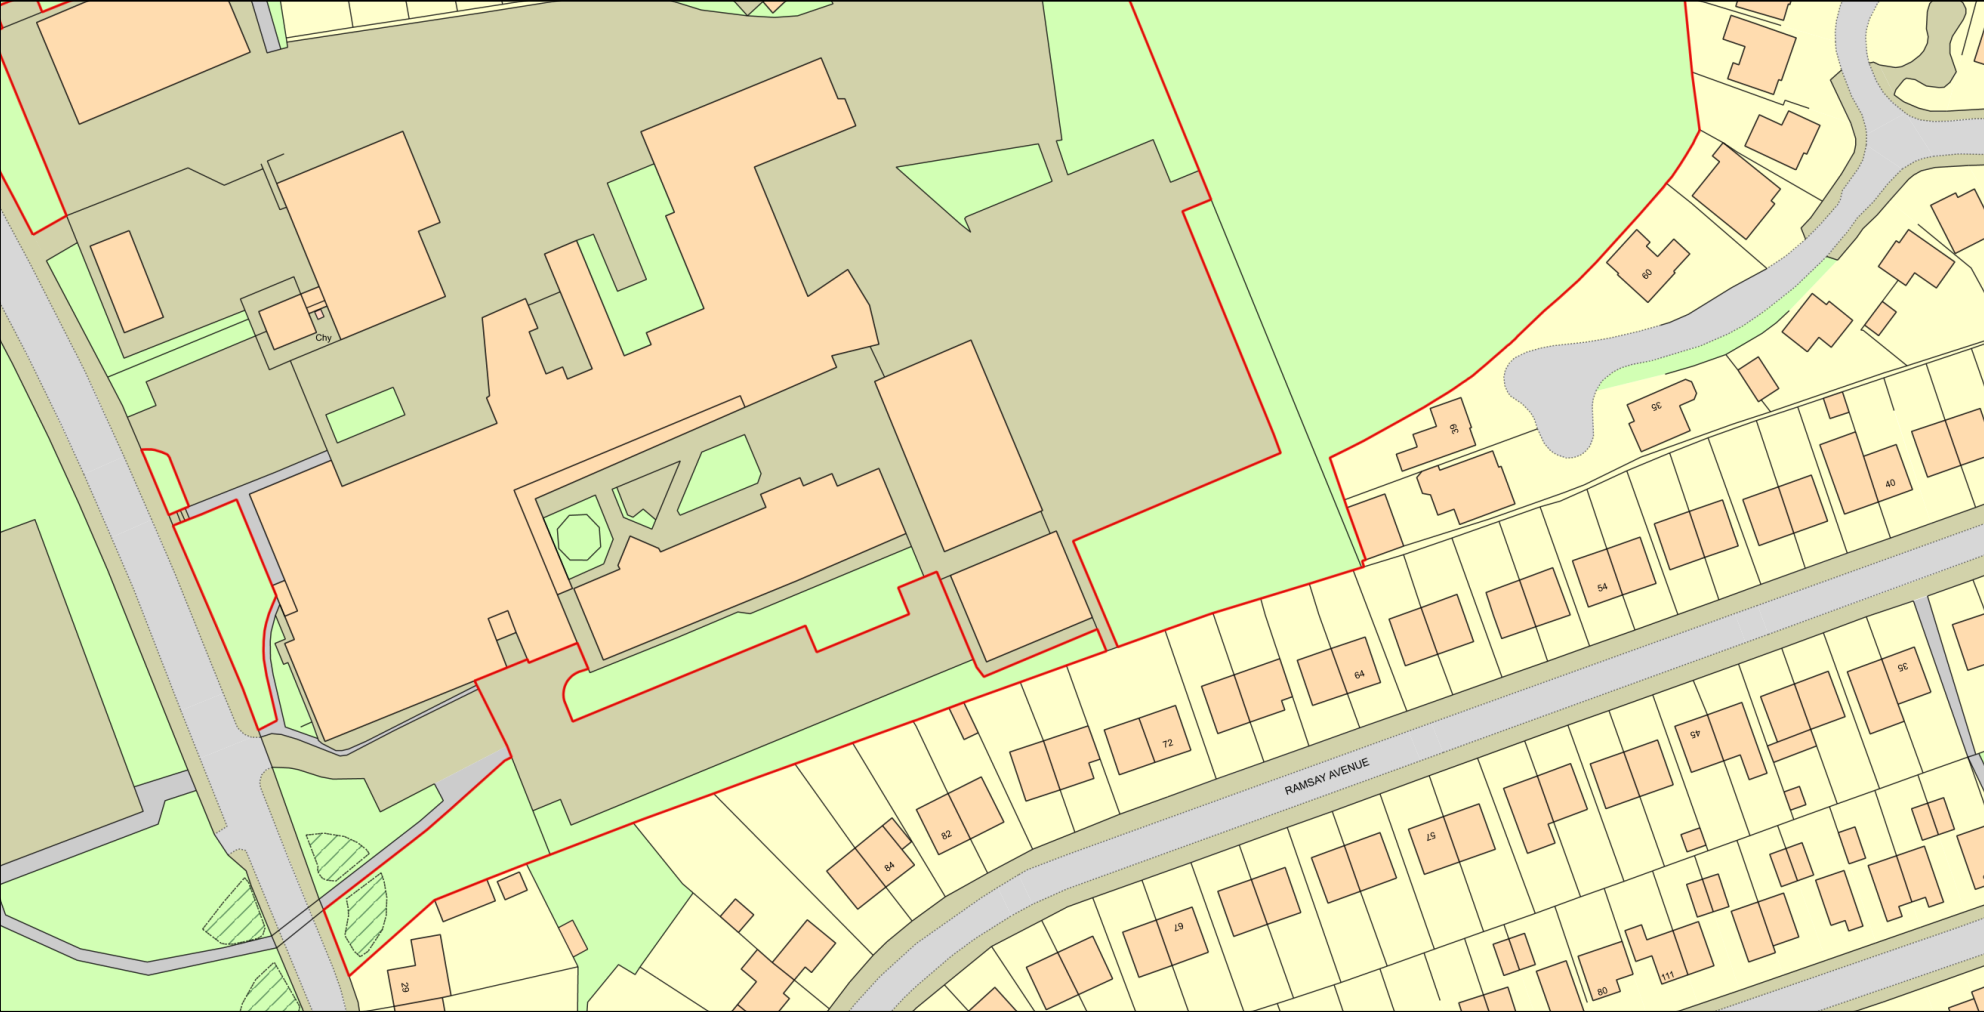

Plan Produced for: **Ray Bond**
Date Produced: 13 Mar 2024
Plan Reference Number: TQRQM24073104642758
Scale: 1:1250 @ A4