
WEBSITE: www.sHWILKINSON.CO.UK EMAIL: SCOTT@SHWILKINSON.CO.UK TELEPHONE: 07809 373 066

## SHWILKINSON

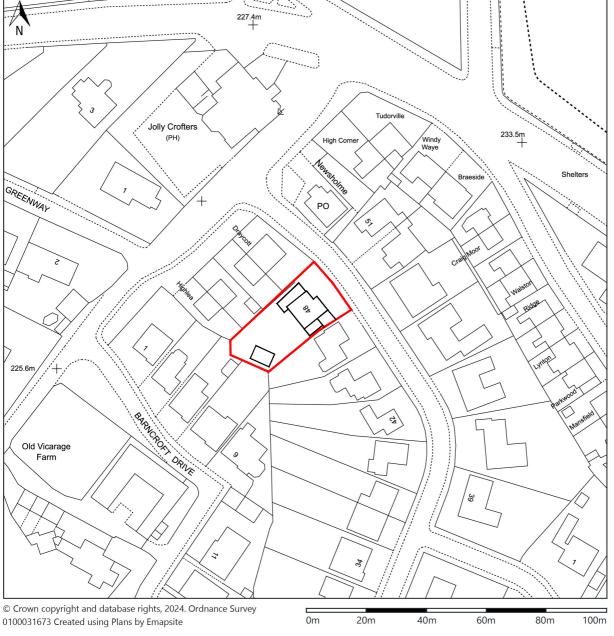

Scale: 1:1250 Paper Size: A4

N

CLIENT:

OLDFIELD

PROJECT:

48 OLD VICARAGE ROAD

DRAWING TITLE:

000 - P1 - SITE LOCATION PLAN

PROJECT NO: DATE: SCALE:

24811 MAR 24

1:1250 @A4