


Location Plan

Site Address: 44, Kensington Drive, Horwich, Bolton, BL6 6AE

Date Produced: 21-Mar-2024

Scale: 1:1250 @A4

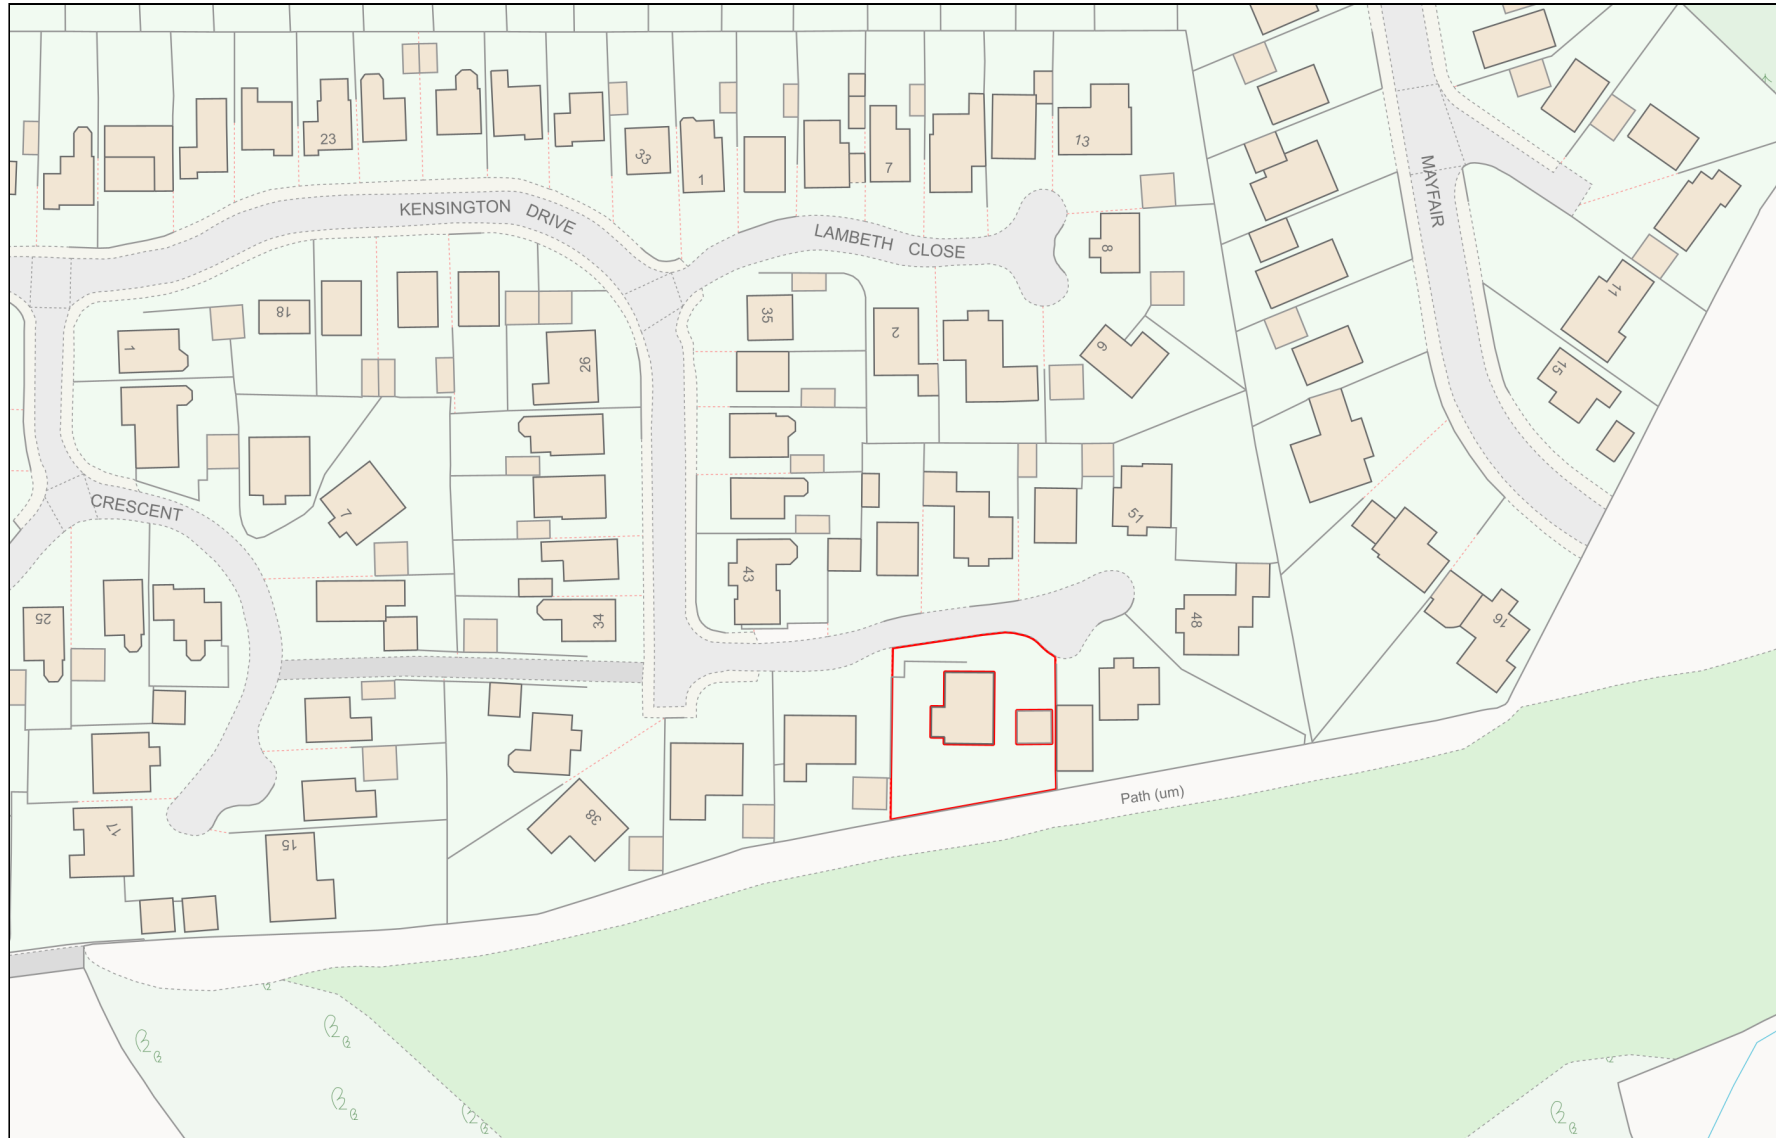

Planning Portal Reference: PP-12913069v1

