

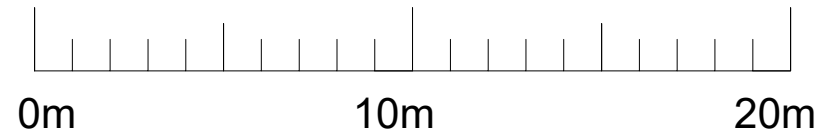


These drawings are to be read in conjunction with:
AD 1721 / 01, 02, 03, 04, 05, 06 & 07

This drawing is the property of All Design (Scotland) Limited. Copyright is reserved by All Design (Scotland) Limited and the drawing is issued on the condition that it is not copied either wholly or in part without the consent in writing of All Design (Scotland) Limited. Figured dimensions take preference. Do not scale from this drawing. All dimensions to be checked on site by Main Contractor before commencement of any work, shop drawings or manufacture of components. Dimensions are in millimetres unless otherwise specified. Any discrepancies to be referred to this office for decision. This drawing is to be read in conjunction with the specification (when applicable). All drainage lines are assumed until verified on site by Main Contractor.

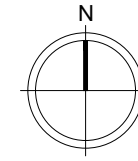

For kitchen and utility units, all dimensions (plan and vertical) must be taken on site prior to manufacture by kitchen and utility unit manufacturer.

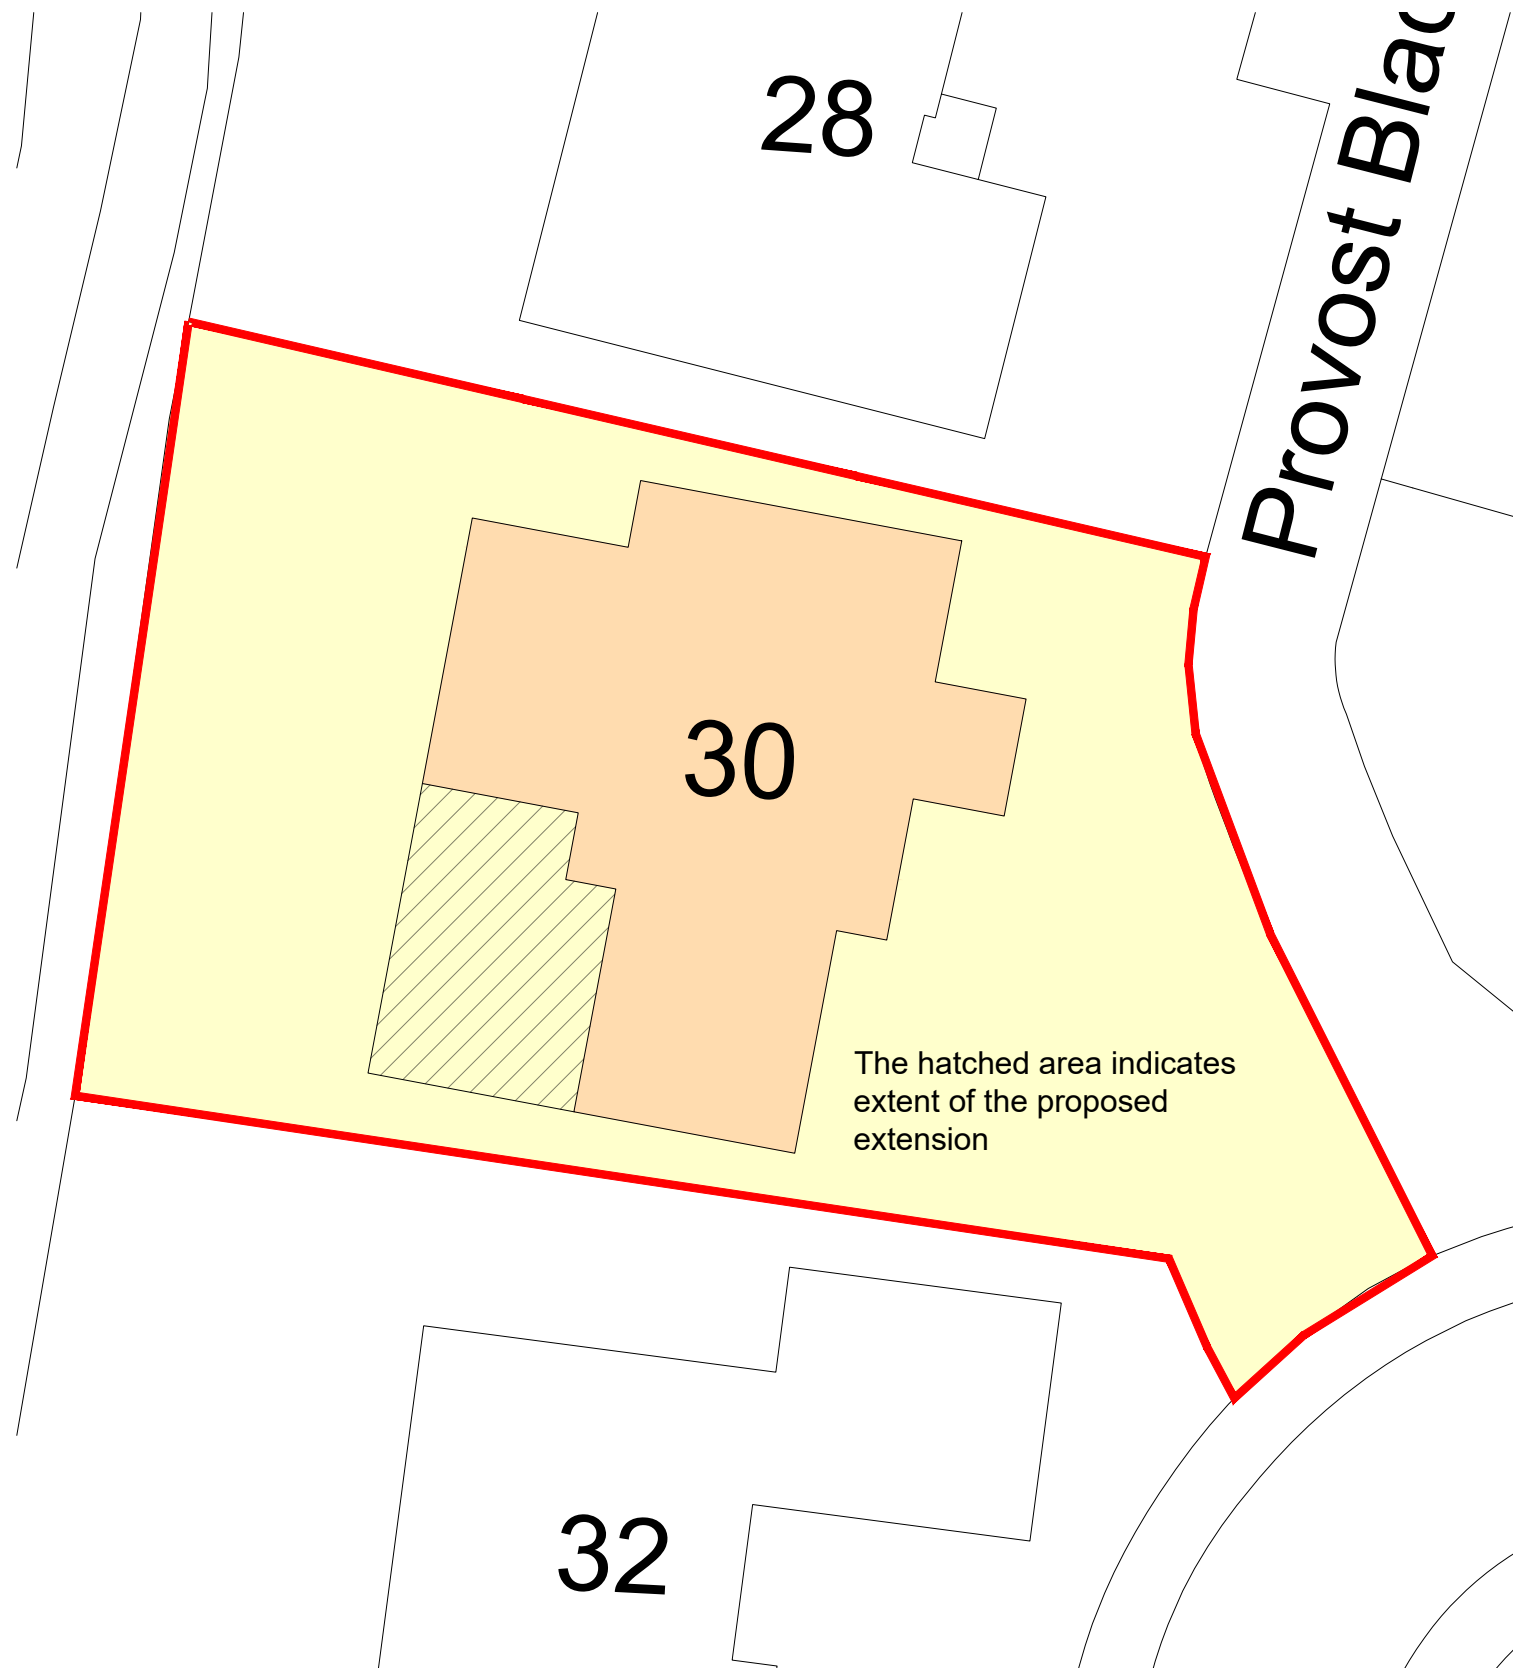

The hatched area indicates extent of the proposed extension

Block Plan
Scale 1:200

Revision A Issued to Planning and Building Control

04.03.24 RS

Project:
Development at 30 Provost Black Drive,
Banchory, Aberdeenshire, AB31 4FG

Drawing Title:
Proposed Block Plan

Scale:
1 : 200 @ A3

Date:
4th March 2024

Drawn:
RS

Drawing Number:
AD 1721 / BP01 Rev A

All Design Architectural Services

Aberdeen Innovation Park
Campus 2, James Gregory Centre
Bridge of Don, Aberdeen, AB22 8GU

Telephone: 01224 701576
Website: www.all-design.co.uk

