




NOTES:
All dimensions must be checked on site and not scaled from this drawing.

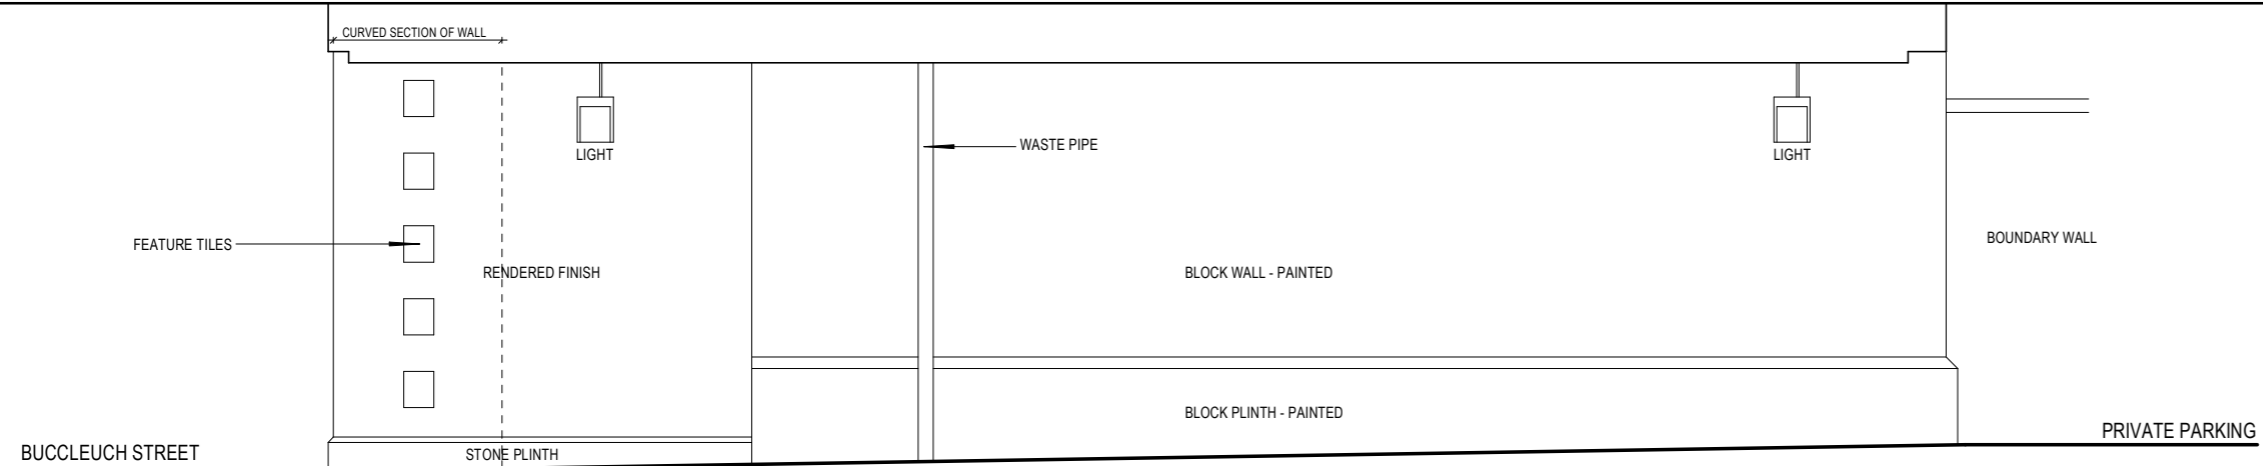


EXISTING UNDERPASS ELEVATION A

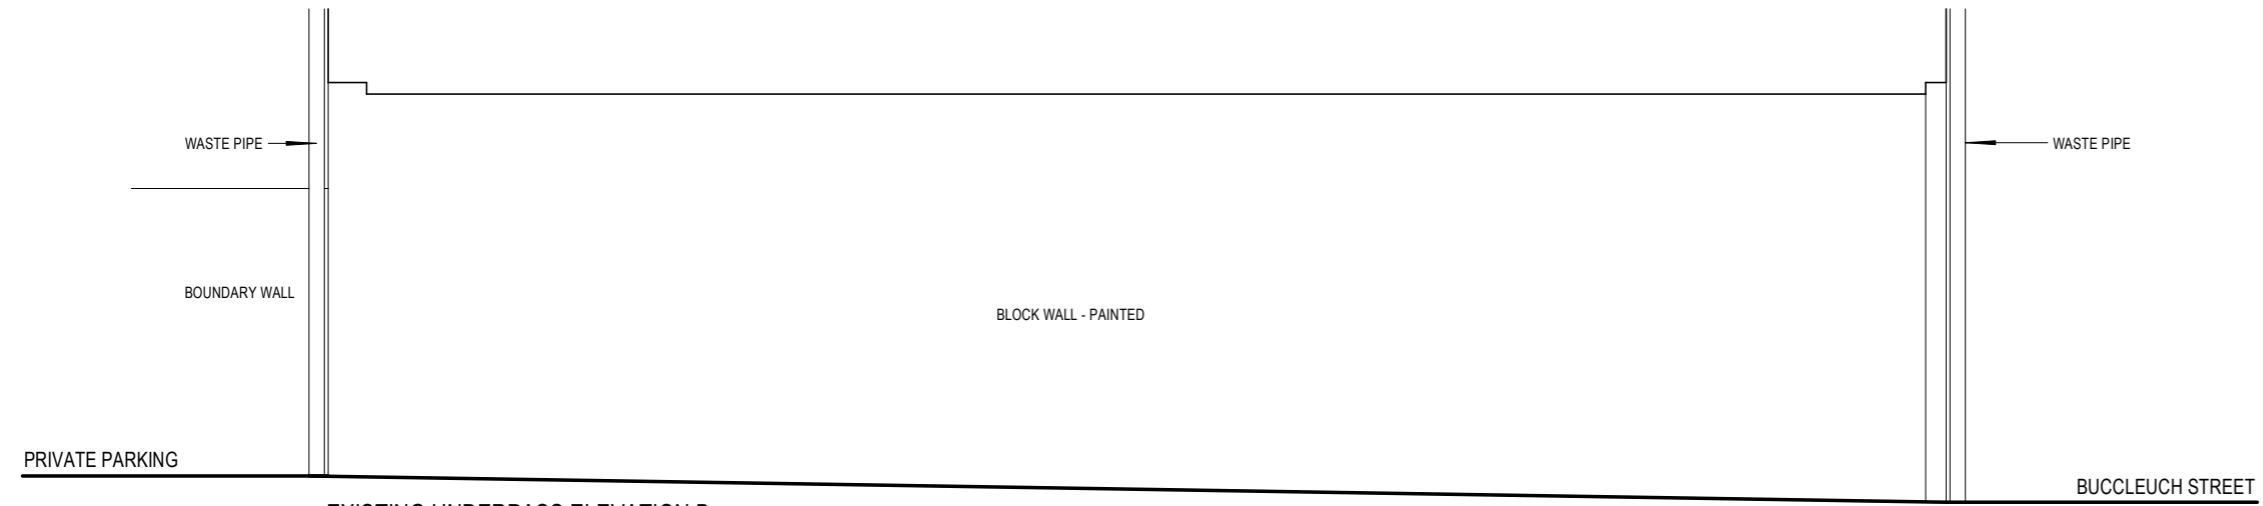

EXISTING UNDERPASS ELEVATION B

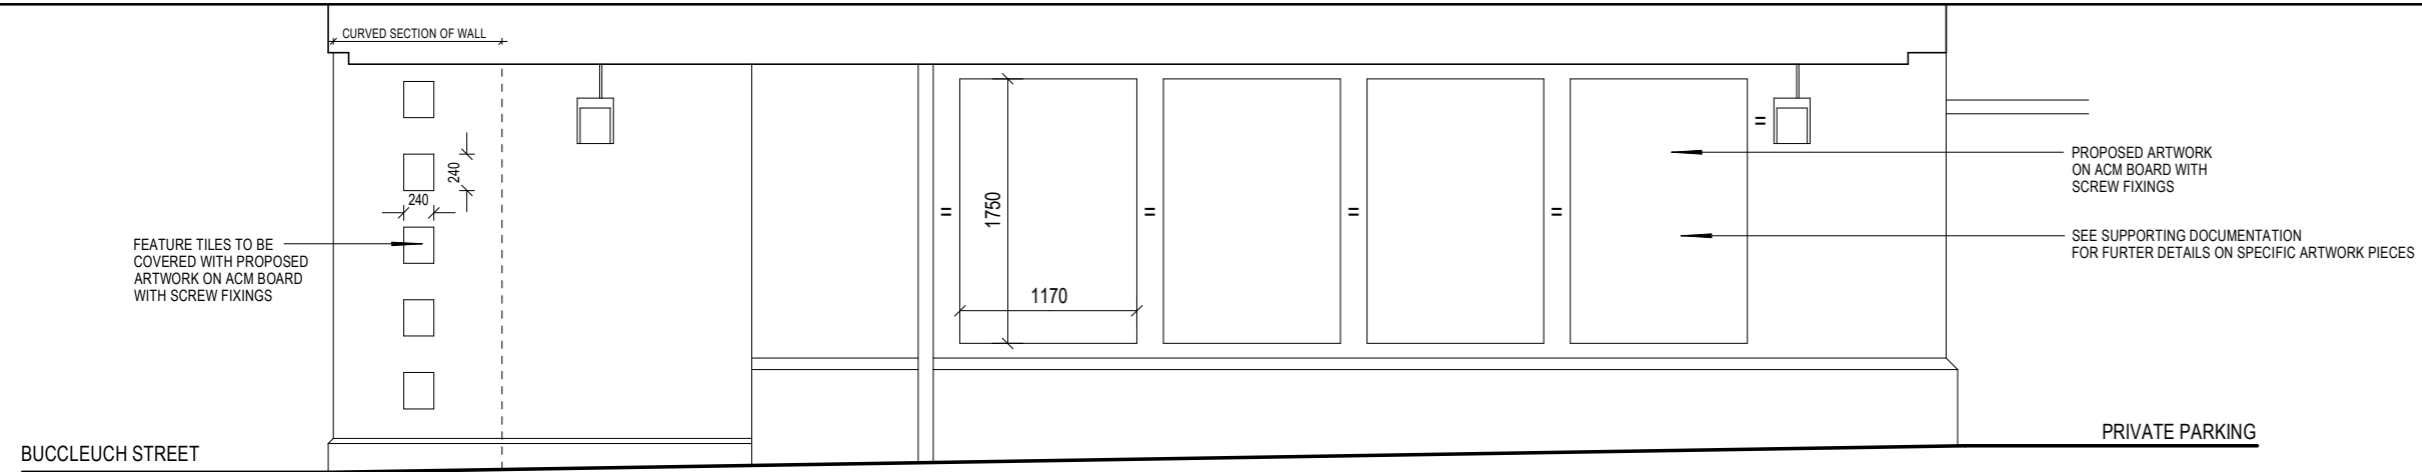

PROPOSED UNDERPASS ELEVATION A

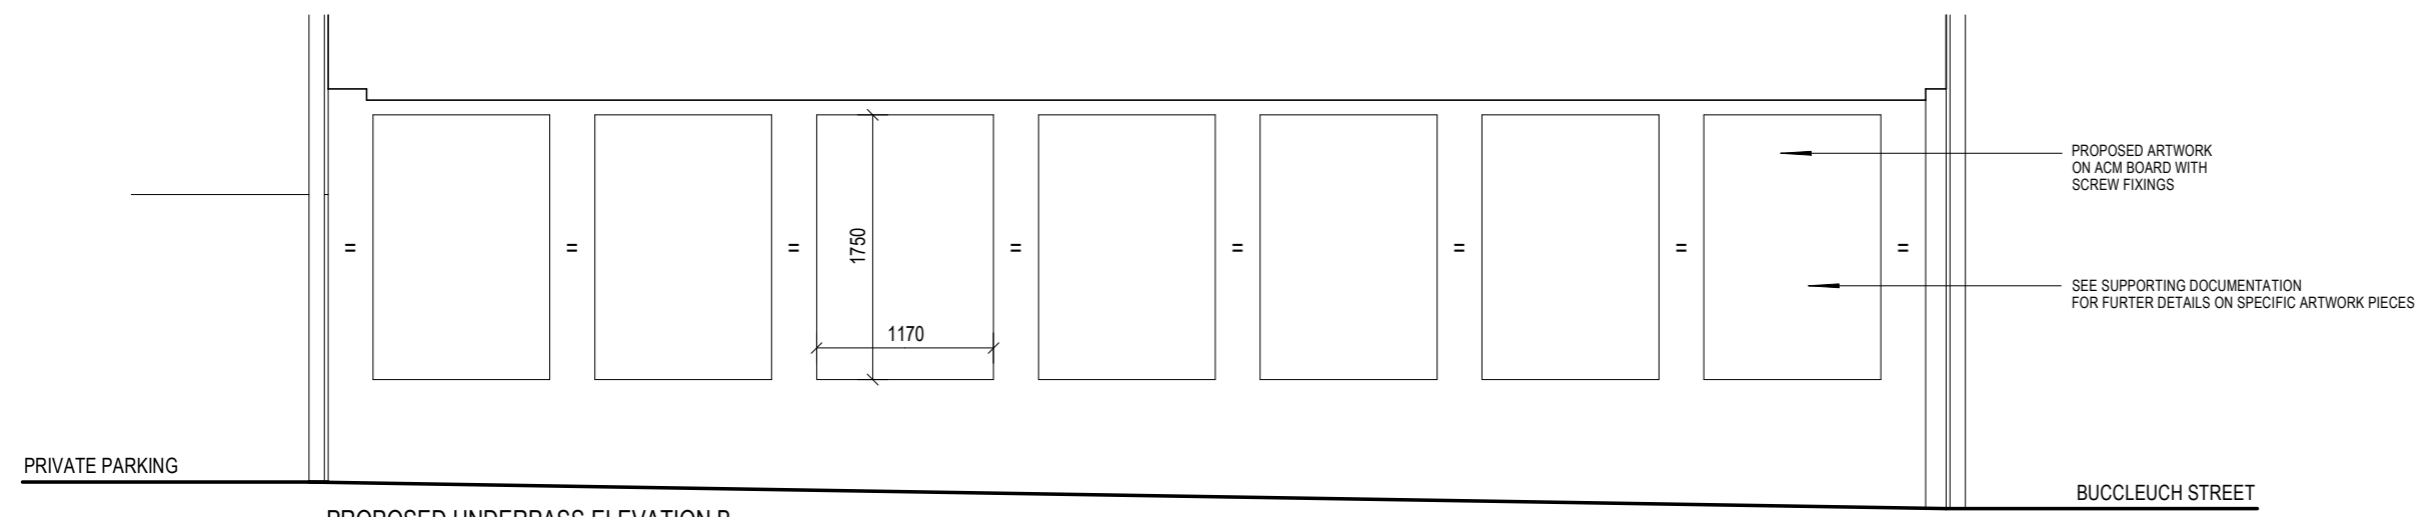

PROPOSED UNDERPASS ELEVATION B

Rev. _____

Client
PLACES FOR PEOPLE (A&I)

Job Title
PROPOSED ART INSTALLATION TO ACCESS UNDERPASS, 69 BUCCLEUCH STREET, EDINBURGH,

Drawing Title
EXISTING AND PROPOSED

Scale **1:50 AT A3**

Date **MARCH 24** Drawn by **I.C.**

Drg No. **PfP / ARTWORK / 03** Rev. _____