



REVISIONS			
DATE	INT	DESCRIPTION	REV.
05.02.24	YCL	BW ISSUE	A

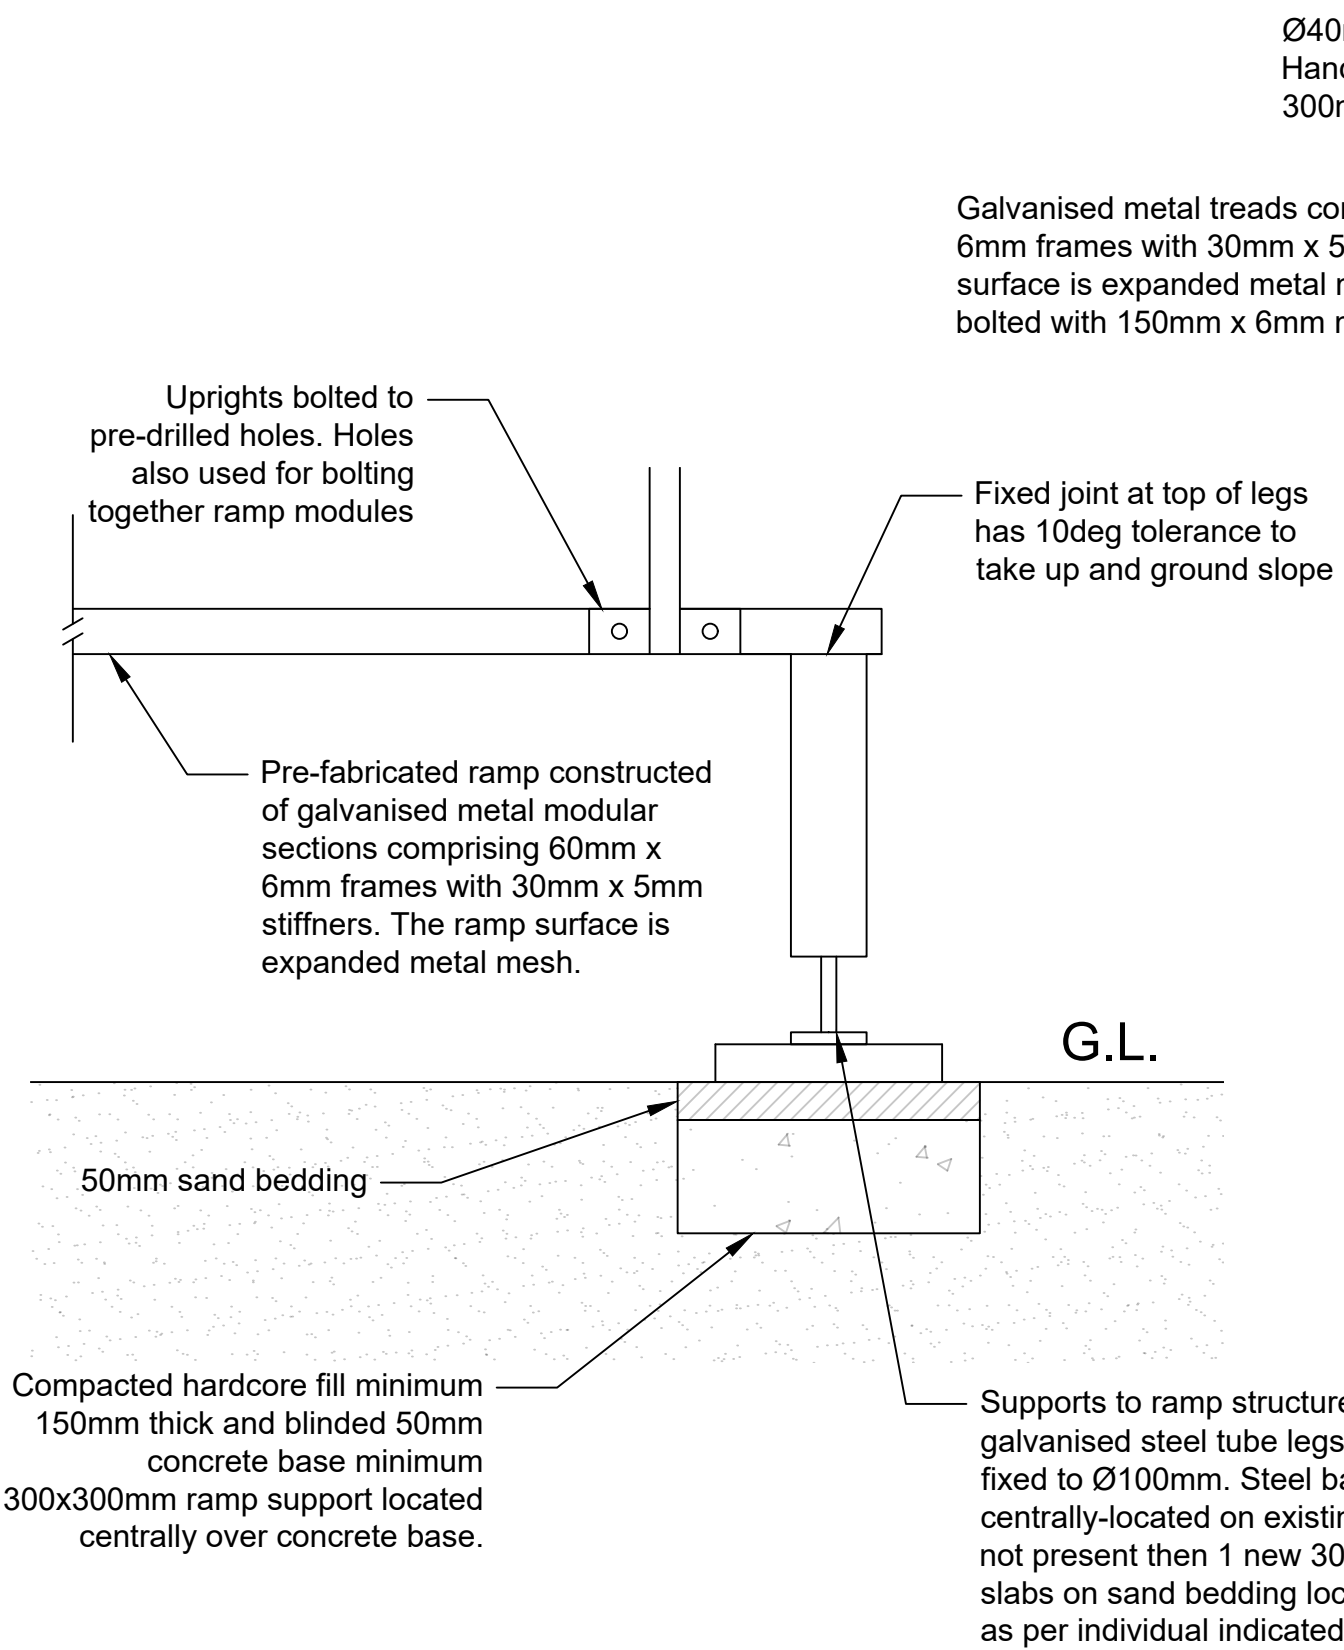

Ramp design and impact loading to provide a minimum 200KG/m²

01 Typical Ramp and Landing Support

1:10

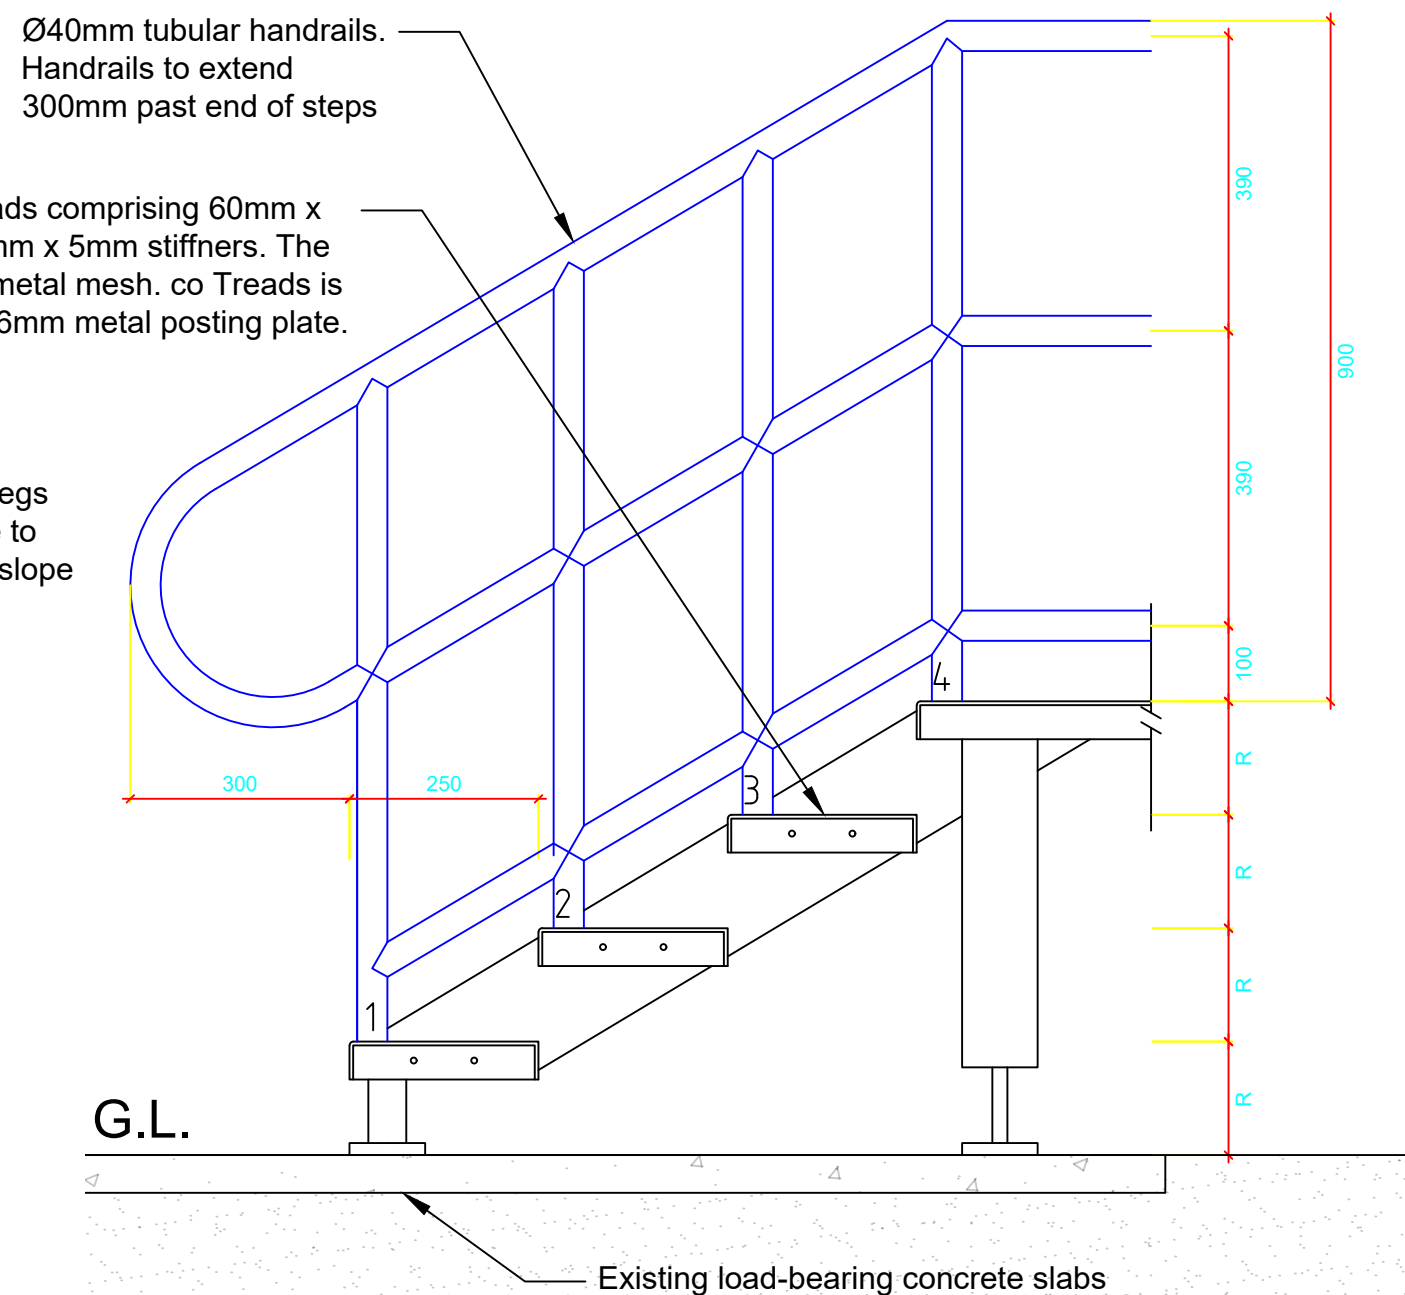

02 Section of Step Construction

1:10

Rise maximum 170mm
Going minimum 250mm

- General Notes:**
- All work to comply with the Building (Scotland) Regulations 2004 as amended
 - All works to be in accordance with the Construction (Design & Management) regulations 2015.
 - All products to be installed per manufacturer's recommendations
 - All dimensions in mm & are to be verified on site
 - To be read in conjunction with other contract drawings, schedules & specifications.
 - To be read in conjunction with structural engineer's drawings.
 - All products to be as nominated or equal and approved.

EDINBURGH
THE CITY OF EDINBURGH COUNCIL

HOUSING & HOMELESSNESS,
HOUSING STRATEGY &
DEVELOPMENT, PLACE
AREA G.5, WAVERLEY COURT, 4 EAST
MARKET STREET, EDINBURGH, EH8 8BG
TEL: 0131 529 5788

PROJECT:
**51 Saughton Mains Gardens
Adaptation of New Ramp**

PROJECT No.
JOB No. HP0773

DRAWING TITLE
Proposed Details

DRAWING NUMBER.
No. 04

PURPOSE/ISSUE: **BW** DATE: **05.02.2024**

SCALE: **NTS /A3** DRAWN: **YCL** DESIGNED: **JW** DATE: **22.02.2024**

DO NOT SCALE FROM DRAWING