


**SIGN 01**  
 SCALE 1:20 @ A1  
 3D Letters internally illuminated.



**SIGN 02**  
 SCALE 1:20 @ A1  
 Internally illuminated fret cut aluminium panel.  
 Flush jade perspex letters

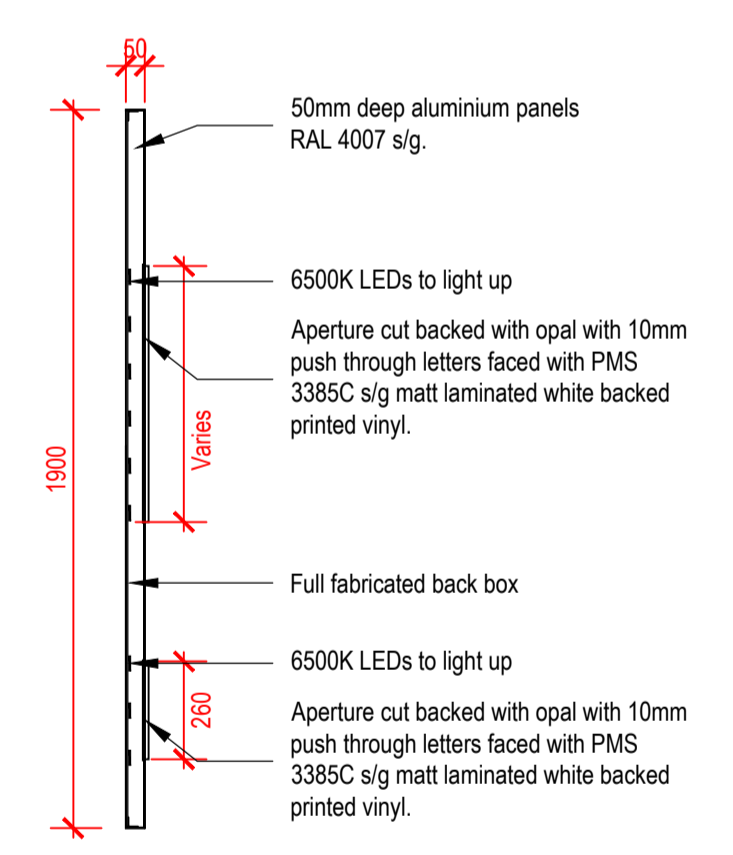

**bignell shacklady ewing**

Architects Interior Designers  
 95 Spencer Street, Birmingham, B18 6DA  
 0121 523 1121 | www.bignellshackladyewing.com

Client	TENPIN
Job	EDINBURGH
Drawing Title	PROPOSED SIGNAGE DETAILS
Scale	1:20 @ A1
Date	Feb 2024
Drawn By	SP
Job Number	1966
Drawing Number	1966-203
Status	Planning

Bignell Shacklady Ewing shall have no liability whatsoever in respect of any claim, loss, liability or other cost arising directly or indirectly out of, or in connection with, any aspect of the fire safety or fire performance of a building, including combustibility, fire protection, fire resistance of any external cladding or roofing system or internal fire protection.