


Signage Location Plan
 Scale 1:500@A3

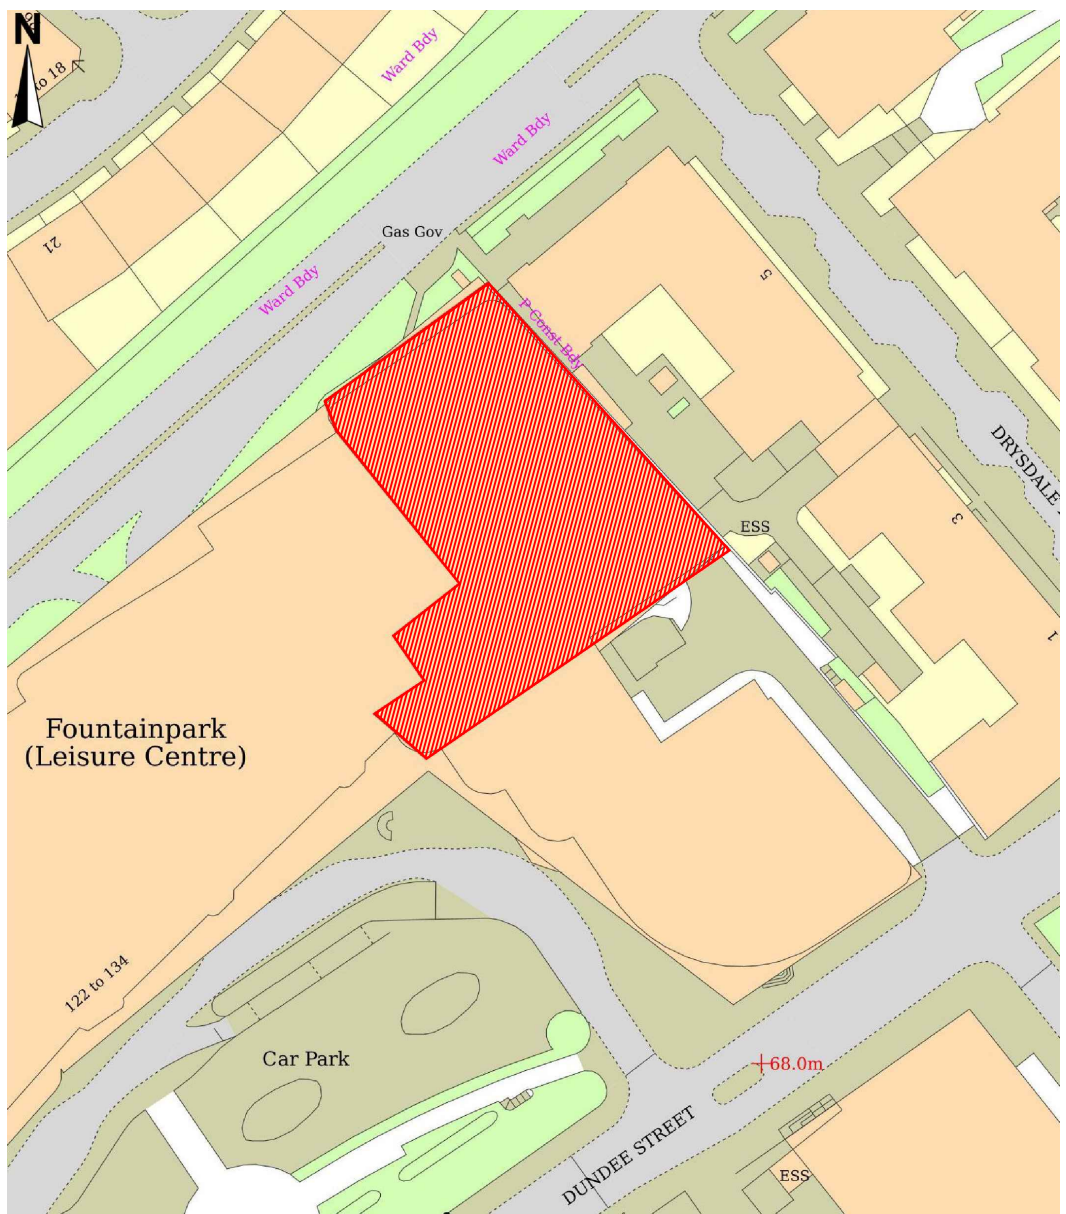

Location Plan
 Scale 1:1250@A3

© Crown copyright and database rights 2024
 OS 100054135. Map area bounded by: 324050,672680
 Produced on 28 February 2024 from the
 OS National Geographic Database. Supplied by
 UKPlanningMaps.com.
 Unique plan reference: p4e/uk/1066335/1436157

**bignell
 shacklady
 ewing**

Architects Interior Designers
 95 Spencer Street, Birmingham, B18 6DA
 0121 523 1121 | www.bignellshackladyewing.com

Client	TENPIN
Job	EDINBURGH
Drawing Title	LOCATION PLAN FOR ADVERTISEMENT
Scale	As Indicated @A3
Date	Feb 2024
Drawn By	SP
Job Number	1966
Drawing Number.	1966-200A
Status	Planning

Bignell Shacklady Ewing shall have no liability whatsoever in respect of any claim, loss, liability or other cost arising directly or indirectly out of, or in connection with, any aspect of the fire safety or fire performance of a building, including combustibility, fire protection, fire resistance of any external cladding or roofing system or internal fire protection.