


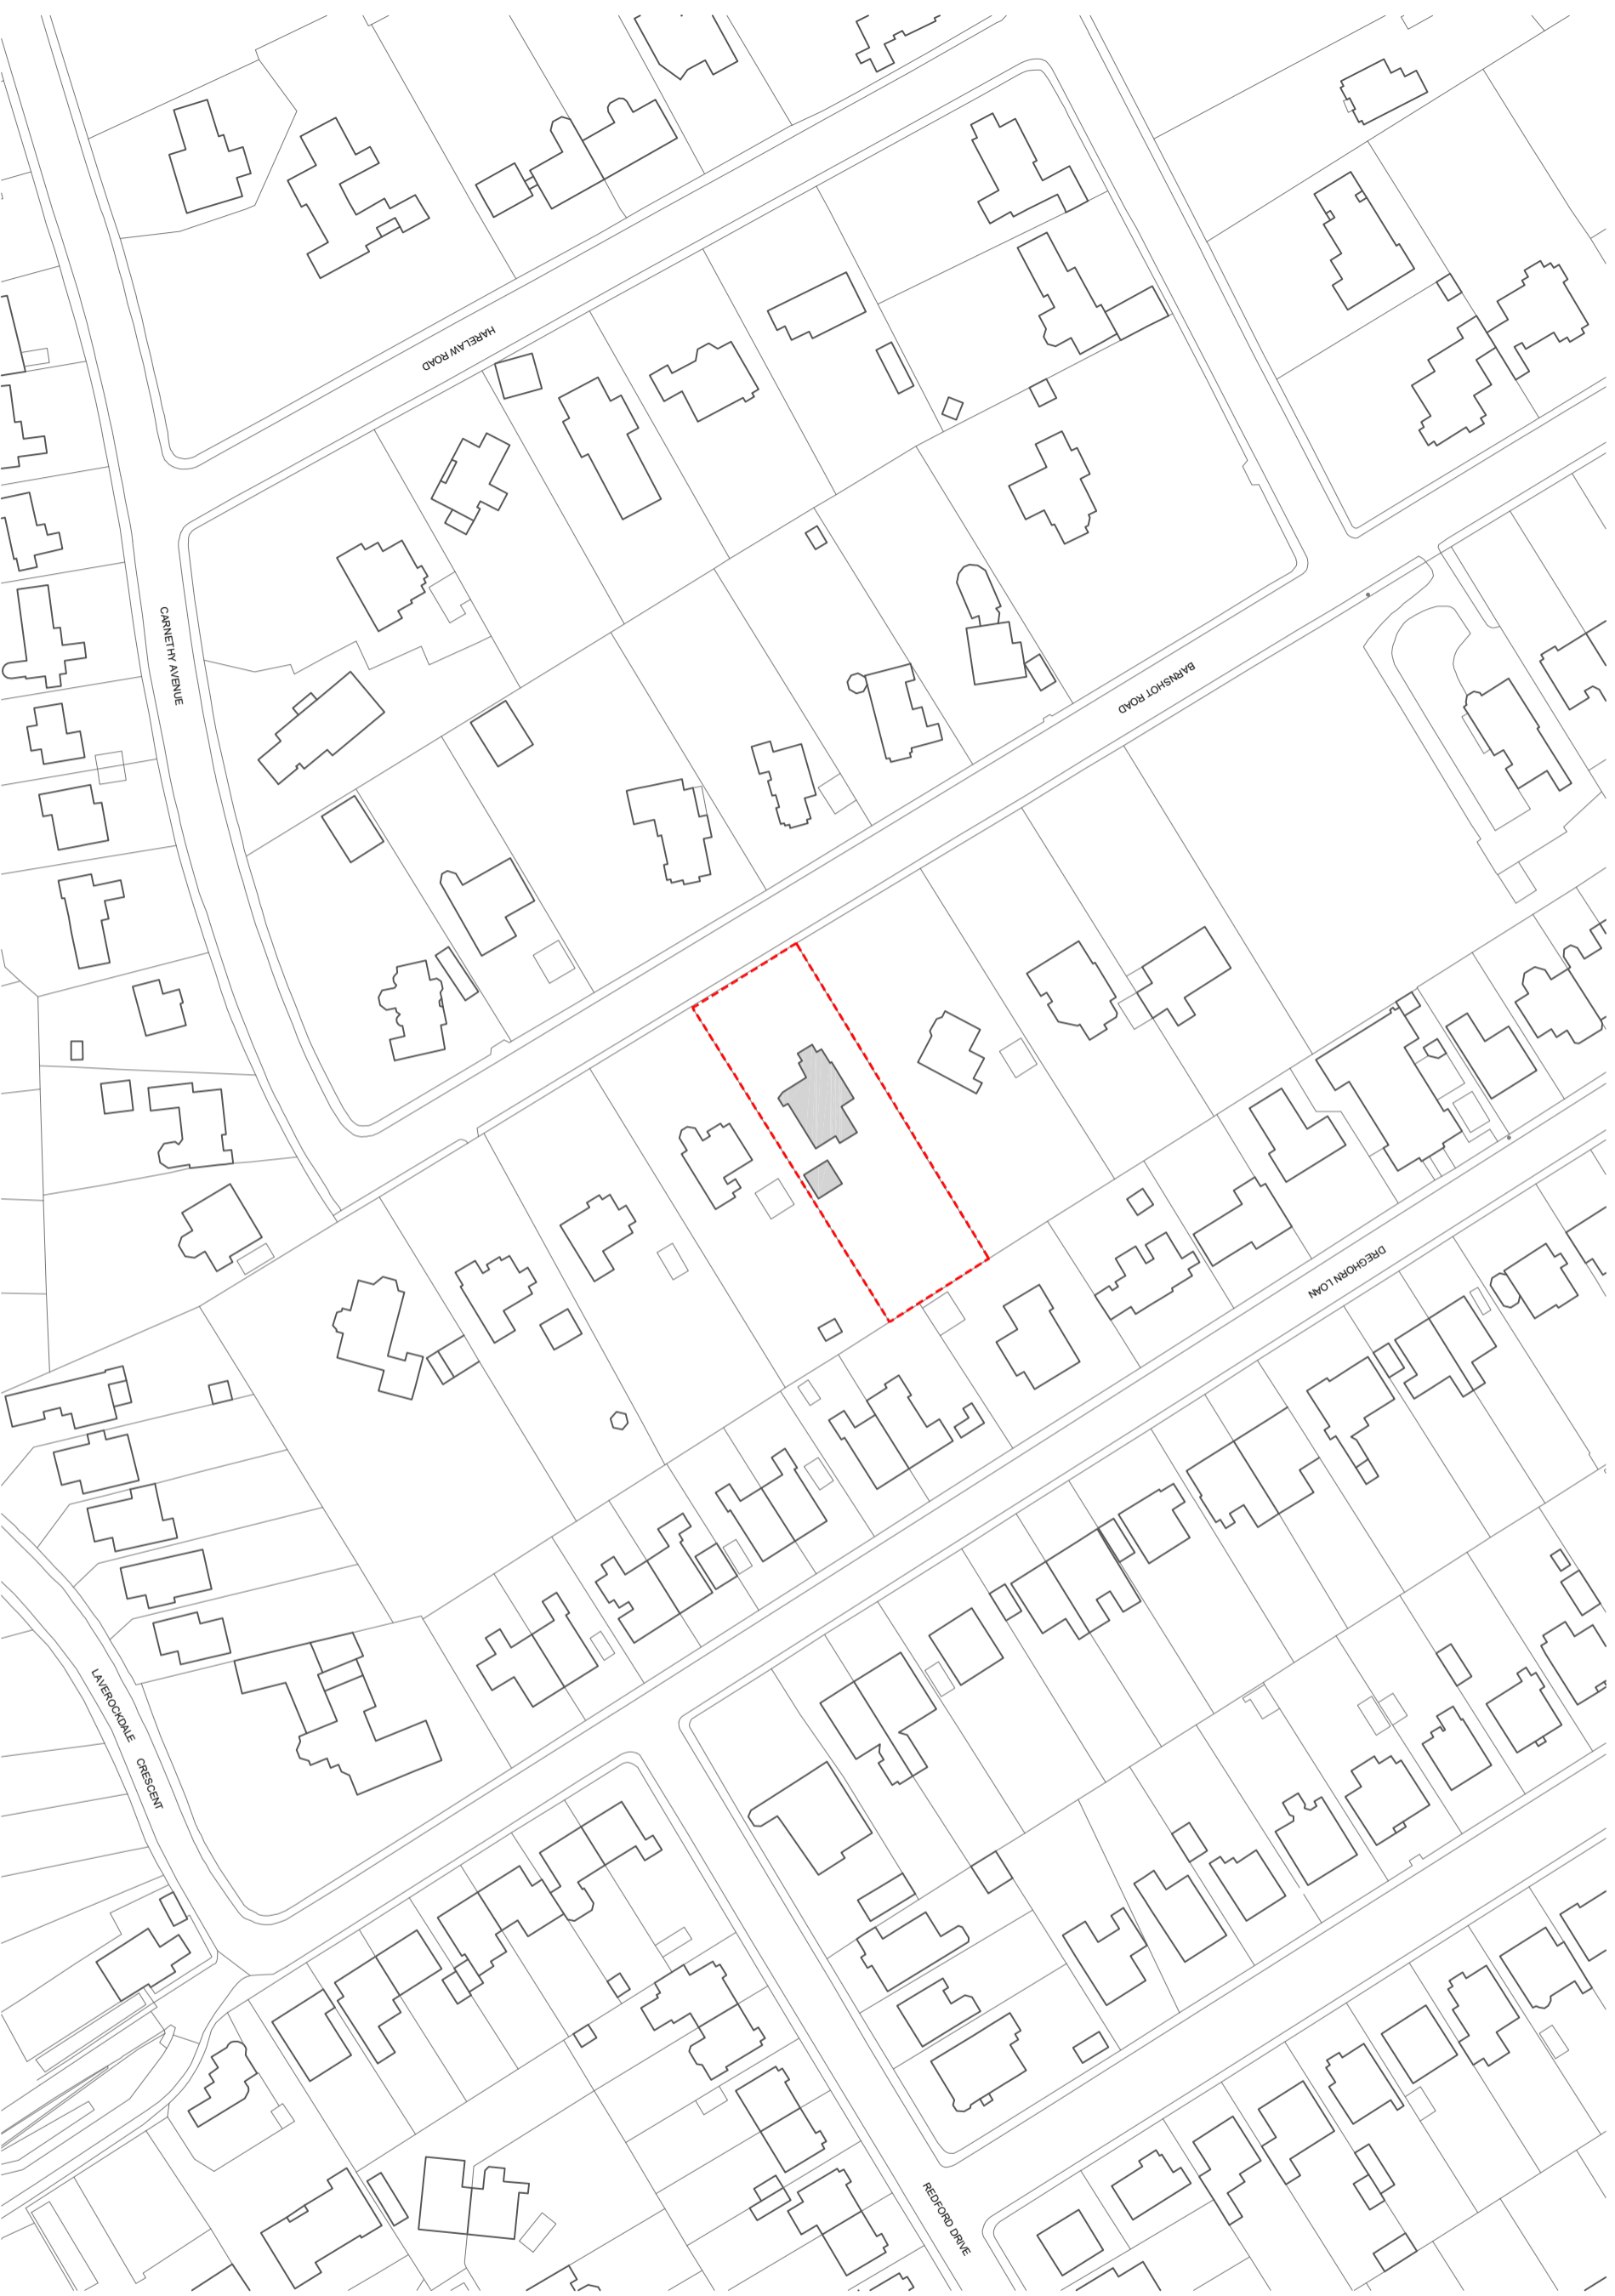

27 BARNSHOT ROAD
Edinburgh, EH13 0DJ

| | |
|---|----------|
| DRAWING KEY | |
|  | EXISTING |
|  | BOUNDARY |
|  | DEMO |

REVISIONS



1:1250 / A3

LOCATION PLAN

STAGE | PLANNING

CLIENT | MR & MRS TROY

DRAWING NUMBER | 23137P-L001

DRAWN BY | DR. EV

JONES ROBBINS TOBIN

architectural | interiors | products
info@jonesrobbins.com
www.jonesrobbins.com