


Single track road from  
Mannachie Road and Dallas  
Dhu distillery to A940

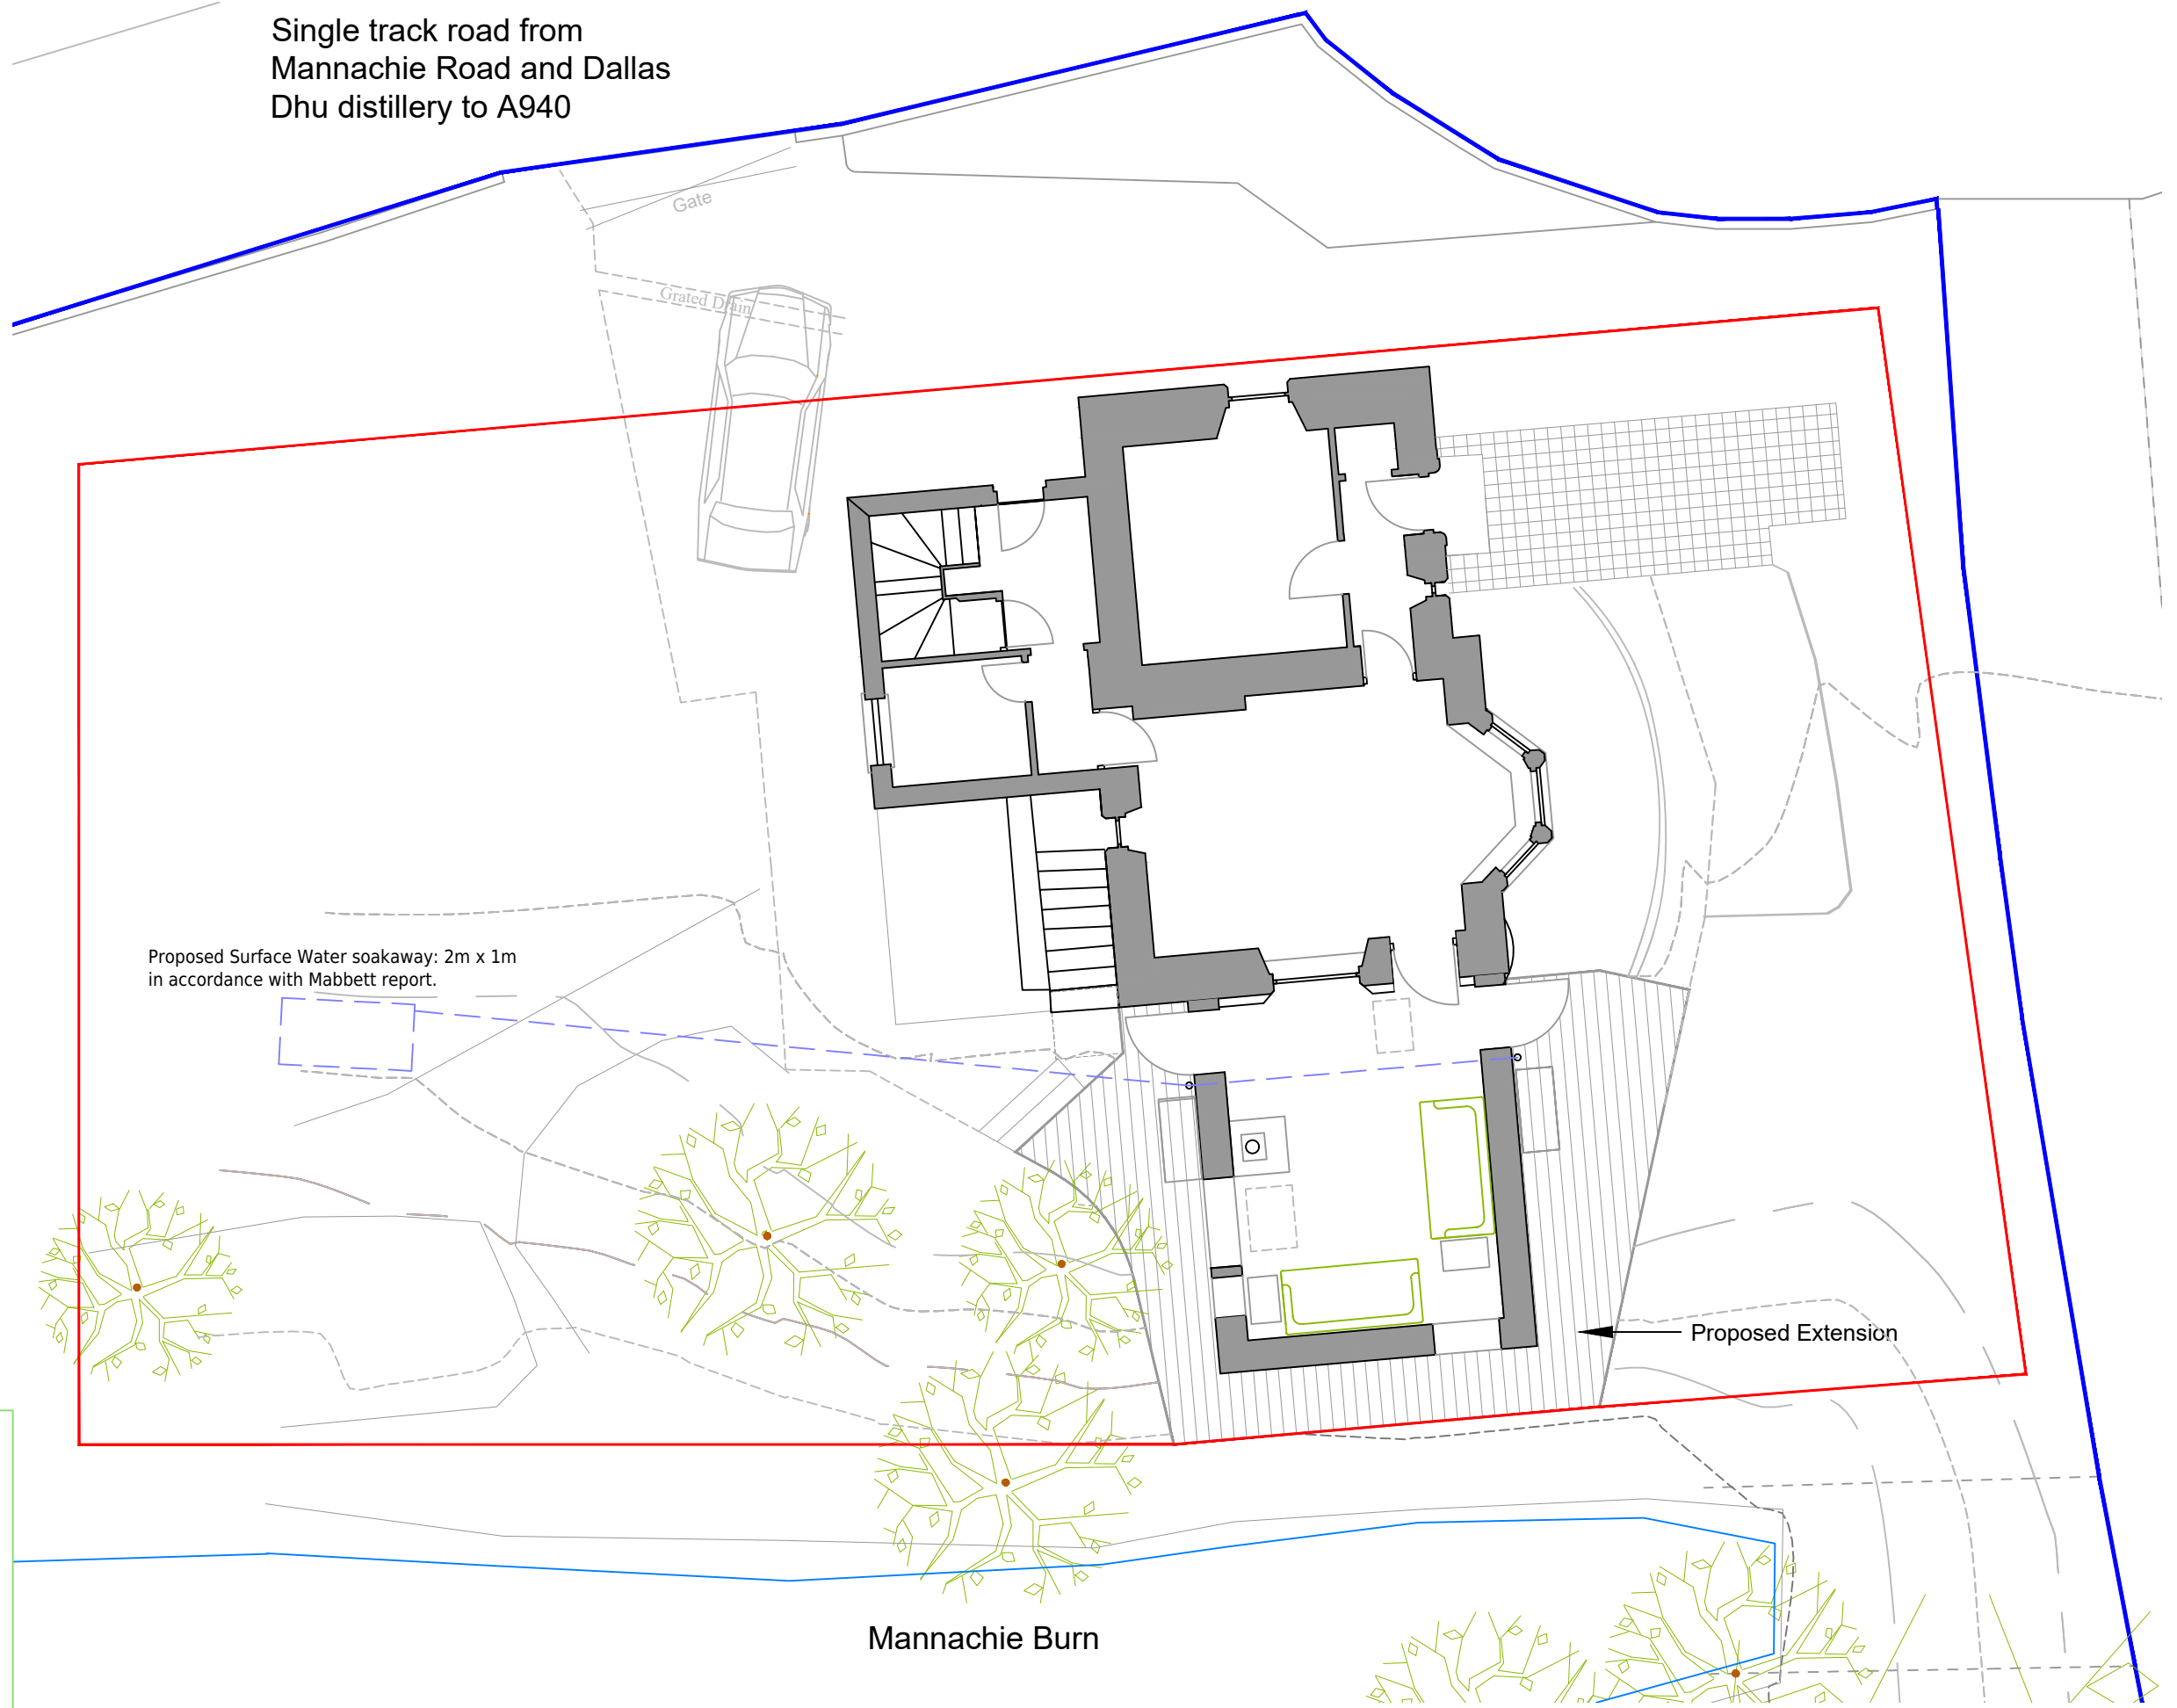

**Maitri - Architecture**

Wester Alves Farmhouse, Alves, MORAY IV30 8XD  
Tel: 01343 850002, Mobile: 07776 273562  
E: maitri@maitri-architecture.co.uk

Project: Mannachie Lodge  
Drawing: Proposed Plan Within site  
Date: 18th September 2023  
Scale: 1:100 (@A3)  
Drawing Number: ML23 05 E  
Revision/date: E: With site boundary 21.3.24

**CONTRACTOR TO VERIFY ALL DIMENSIONS AND CONDITIONS ON SITE AND REPORT ANY DISCREPANCIES TO ARCHITECT BEFORE COMMENCING WORK.**

ALL DRAWINGS TO BE READ in conjunction with Architect's Specification and Engineer's drawings.

**DO NOT SCALE DRAWING**