


copyright: this drawing is the copyright of MARCHitecture Architectural Design and may not be reproduced without their permission in writing
 note: it is the contractors responsibility to check all dimensions and levels on site and report all discrepancies immediately to the architect the contractor should not scale off the drawings under any circumstance.



Block Plan -SCALE 1:500



Location Plan -SCALE 1:1250

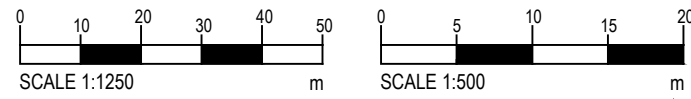

T 023 80972477
 M 07771964926
 W www.marchitectureltd.co.uk
 E marc@architectureltd.co.uk

rev.	description	date	drawn

client	Mr & Mrs Smith
project	The Conkers Forge Road Langley SO45 1XS

scale	as shown
date	March 2024
drawn	MJ

title	Block & Location Plan
-------	-----------------------

dwg no.	102
---------	-----