


0 10 20 30 40 50 60 70 80 90 100 110 120 130 140 150 mm

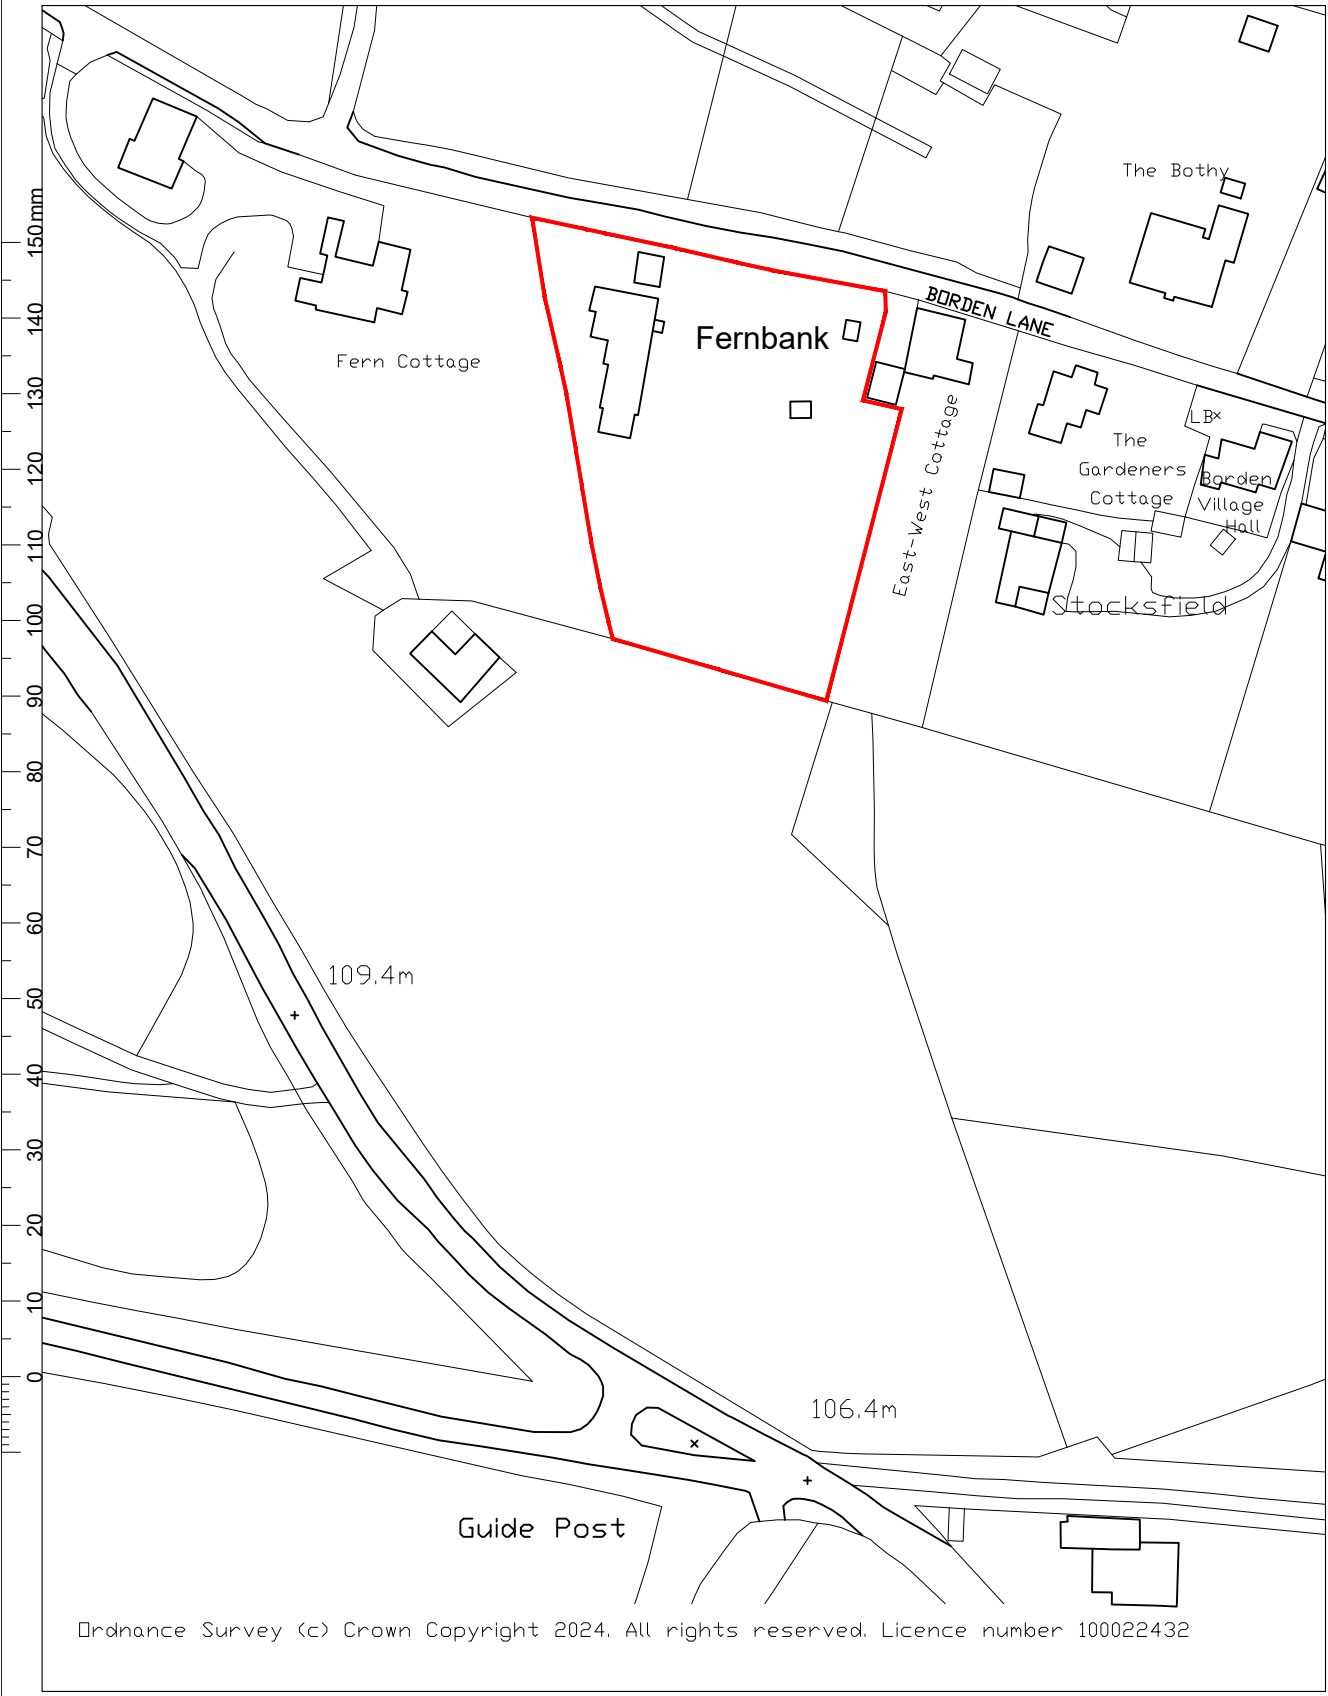

125m LOCATION PLAN 1:1250

SCALE 0 125m



BLOCK PLAN 1:500

SCALE 0 50m

Planning Application

CLIENT: Mr A Bruce		REVISION:		NOTES: CHECK ALL DIMENSIONS ON SITE DO NOT SCALE OFF DRAWING NOT FOR CONSTRUCTION DRAWING FOR PLANNING PURPOSES ONLY	
DESCRIPTION: Location, Block Plan		DATE: Jan 2024		RATHBONE • MILLER architecture and project management First Floor, 39 High Street, Steyning, West Sussex, BN44 3YE Telephone: 01903 879873 Facsimile: 01903 879874	
SCALE: 1:500@A3 1:1250@A3	DATE: Jan 2024	DRAWN: PF	PROJECT: Fernbank, Bordon Wood Milland, Liphook GU30 7JZ	DRAWING NUMBER: 22500 - 101	REVISION:

