



DD

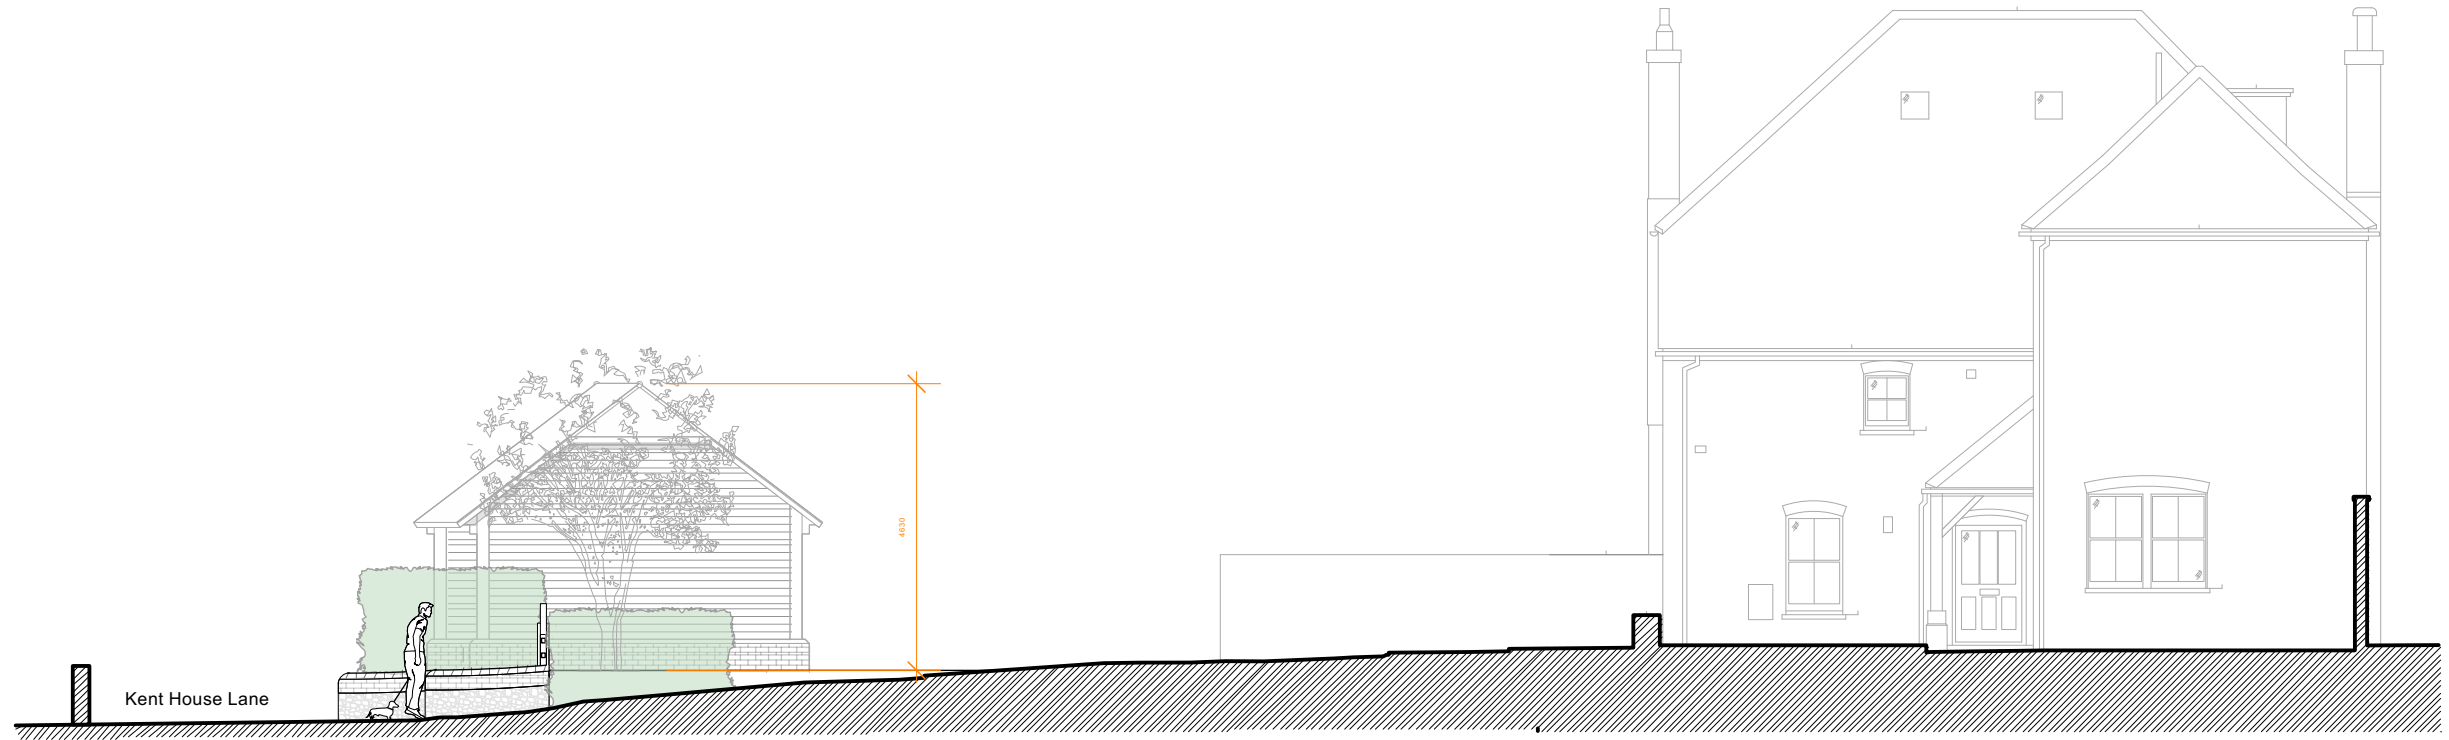

CC

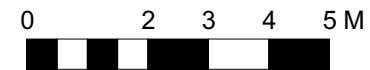

<small>WRITTEN DIMENSIONS ONLY TO BE USED ALL DIMENSIONS ARE IN MILLIMETRES ALL DIMENSIONS TO BE VERIFIED ON SITE ANY INCONSISTENCIES TO BE REPORTED TO THE ARCHITECT IMMEDIATELY</small>	<b>Job No: 7404</b> <small>FOR PLANNING PURPOSES ONLY</small>	<b>p-ad</b> <small>192D Campden Hill Road, Notting Hill Gate, London, W8 7TH</small>	<small>t: 0208-4590172 e: hello@pelicanad.co.uk</small>	
	<b>Kent House</b> <small>East Harting, Petersfield GU31 5LS</small>	<small>Title</small> <b>Existing Side Elevations</b>	<small>Scale</small> <b>1:125 @ A3</b>	