



Block Plan Scale 1:500

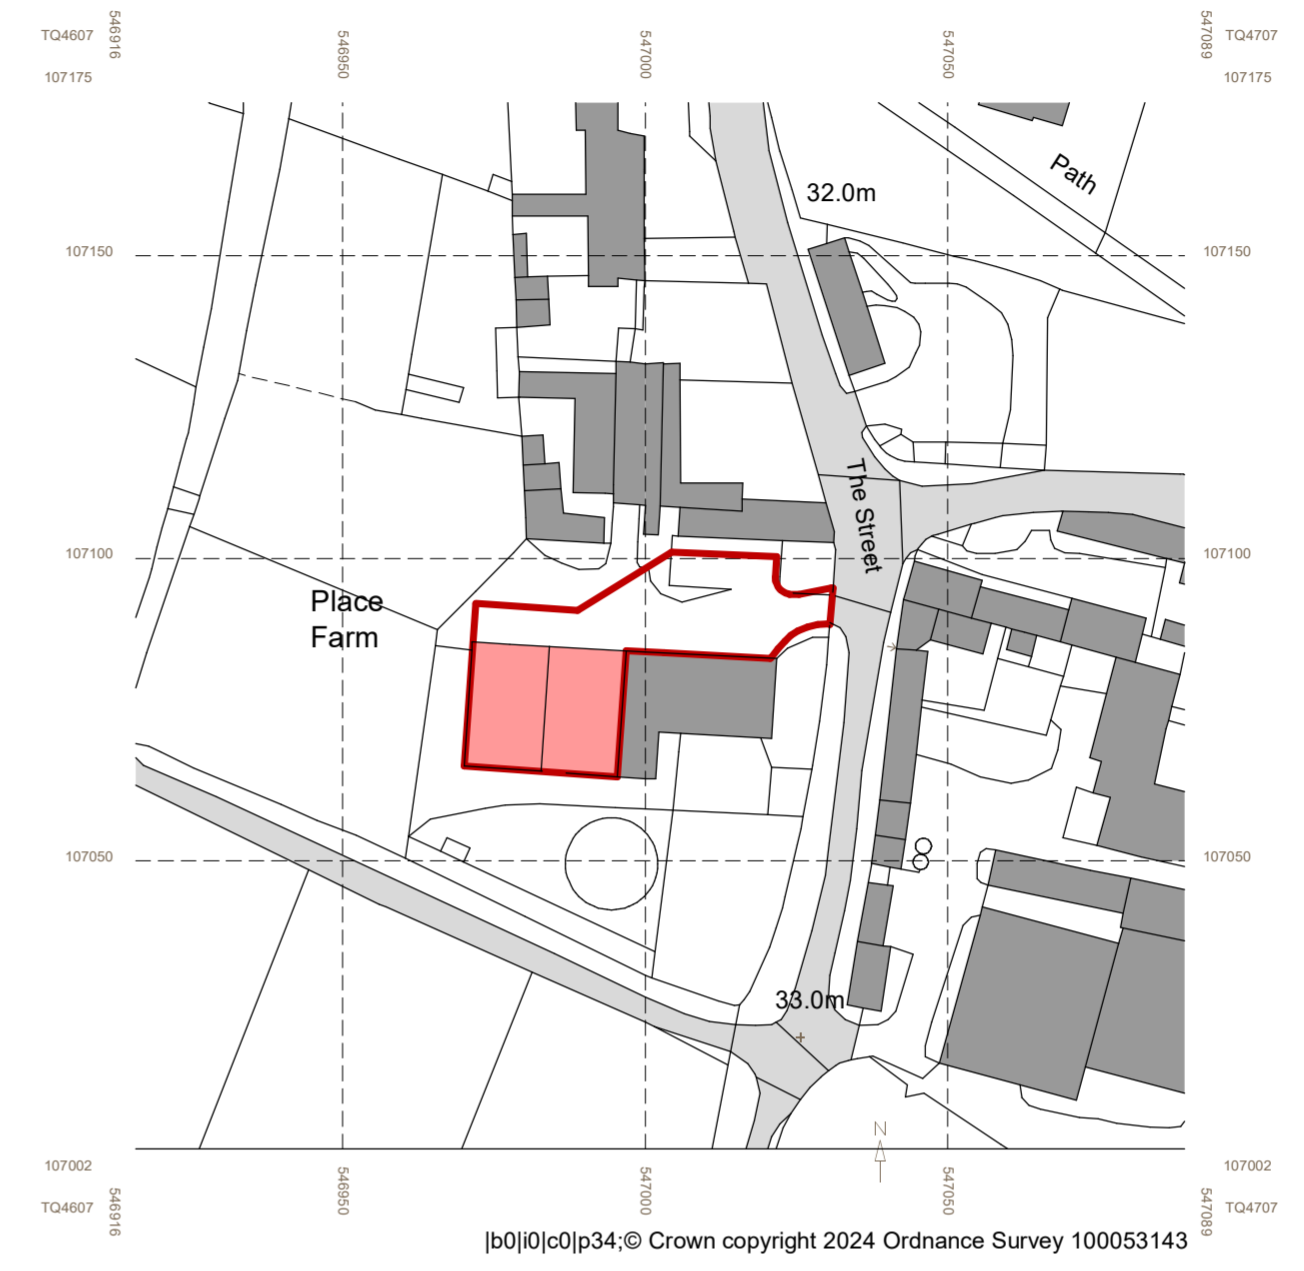


BAR SCALE IN METRES AT 1:1250 PAPER SIZE A1

Location Plan

Scale 1:1250

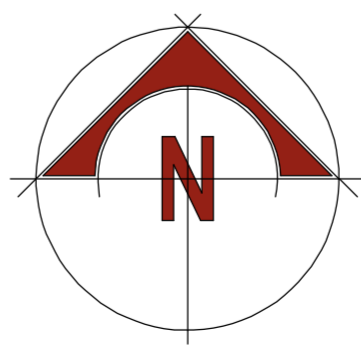

PROJECT		
Part conversion of former Building Firle Place Farm, West Firle.		
CLIENT		
Firle Estate		
DRAWING DESCRIPTION		
SITE LOCATION & BLOCK PLAN		
SCALE	DATE	DWG. NO.
As Shown	November 2023	8495/PF-P1-01(e)
 COSTER ASSOCIATES ARCHITECTURAL AND SURVEYING SERVICES CHARTERED SURVEYORS - QUANTITY SURVEYORS <small>COSTER ASSOCIATES LTD, THE GRANARY RURAL BUSINESS CENTRE, BRAD FARM, HELLINGLY, EAST SUSSEX BN27 4DU TEL: 01323 846648 FAX: 01323 846646 E-MAIL: design@costersassociates.co.uk</small>		