



ST PHILIP + ST JAMES, WOODSTOCK RD. OXFORD

NORTH TRANSEPT STAIR


DWG 188/13

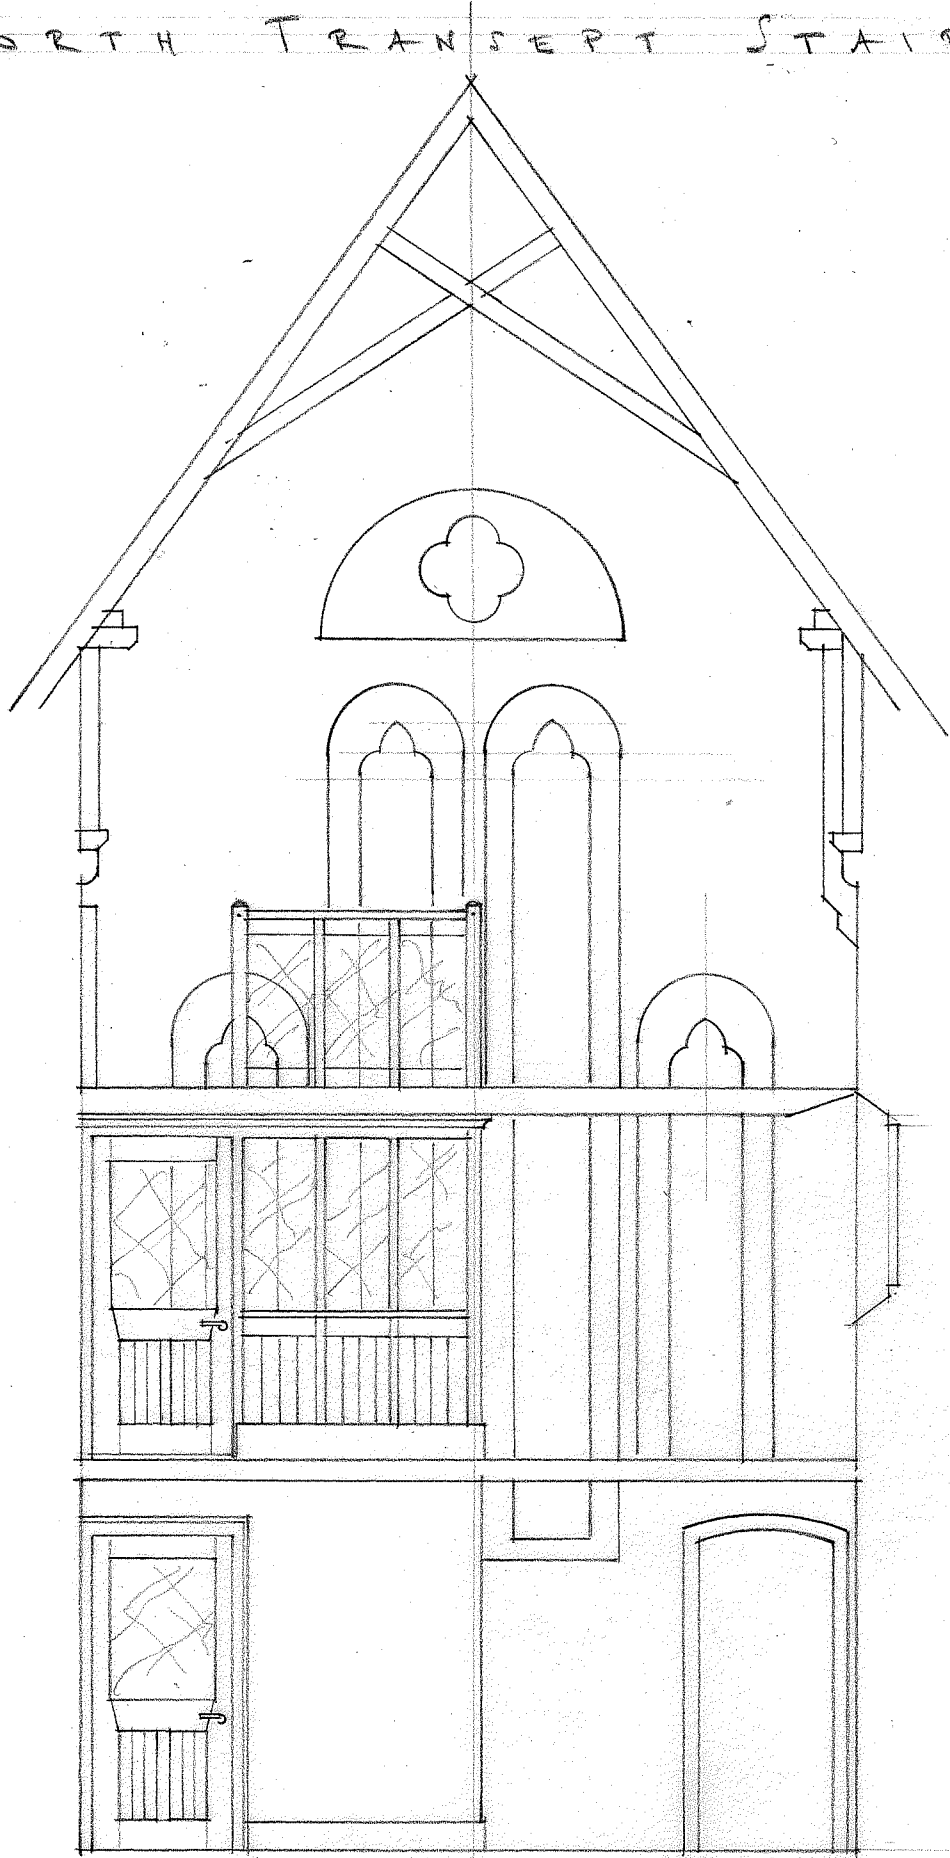


STAIR SCREEN

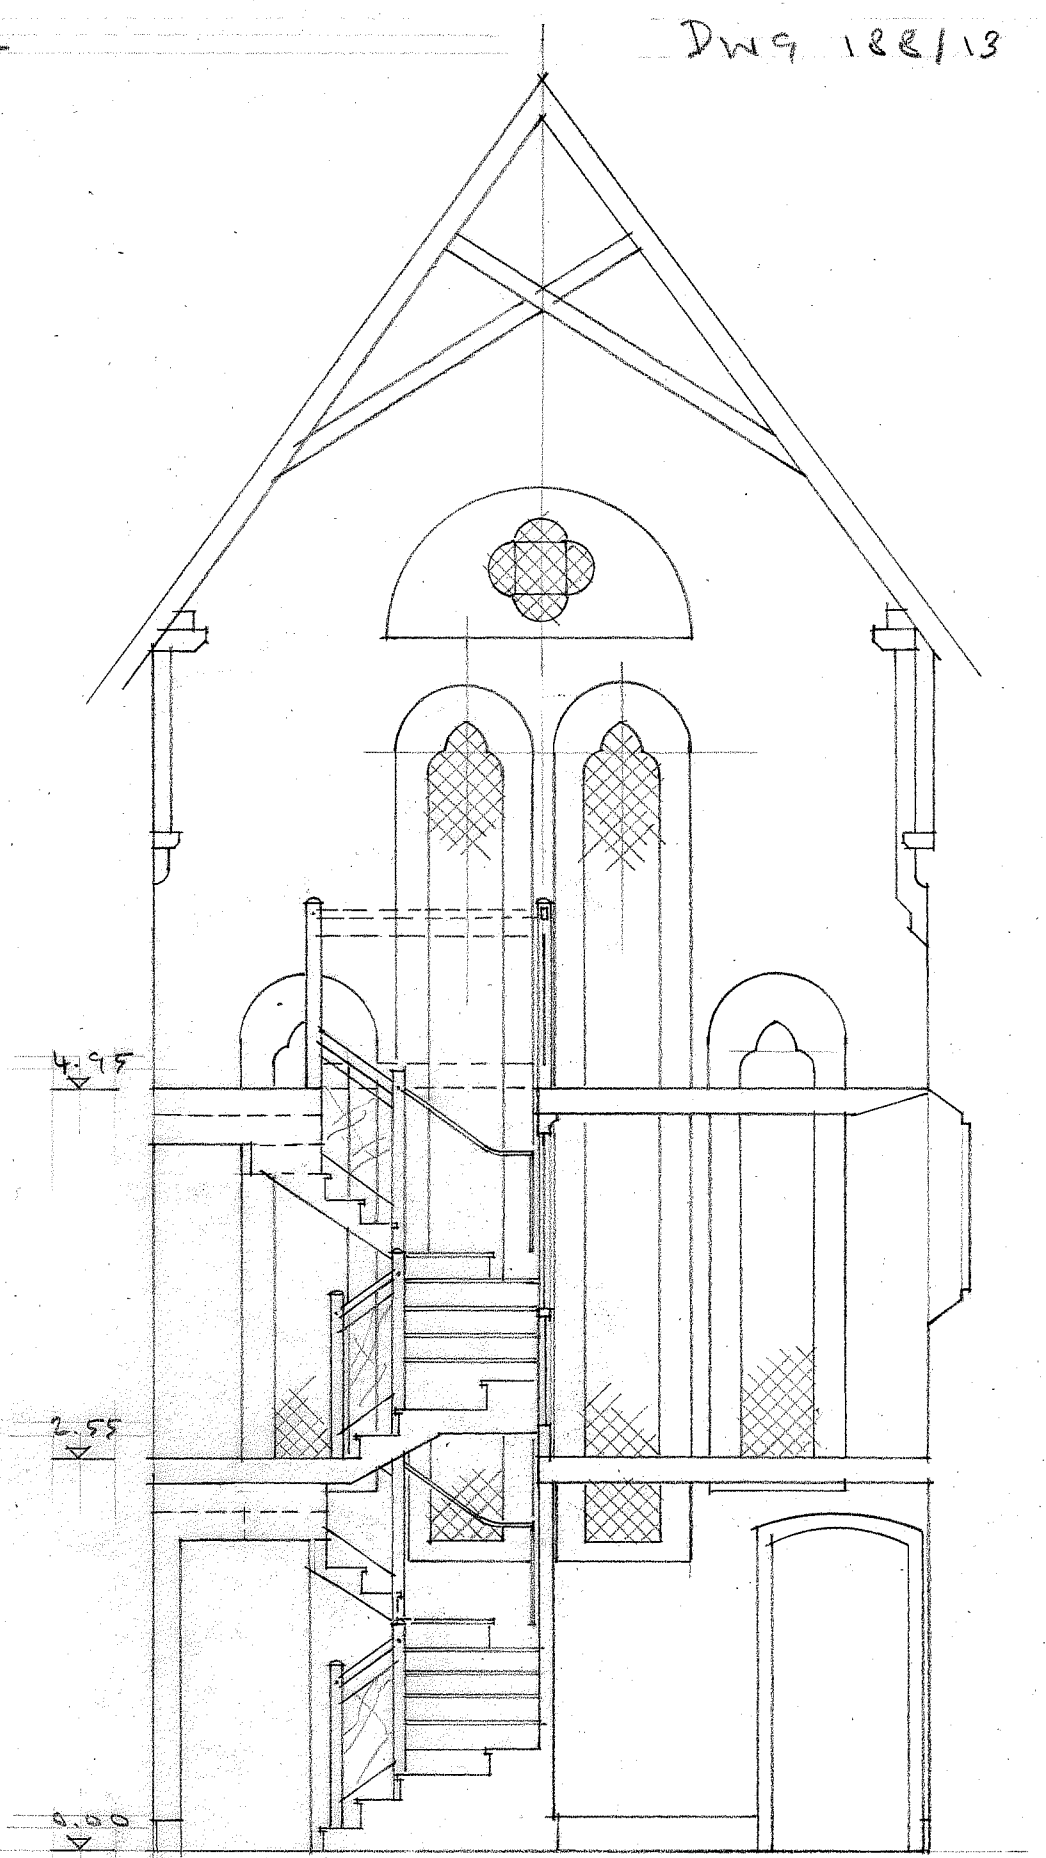


NEW STAIR

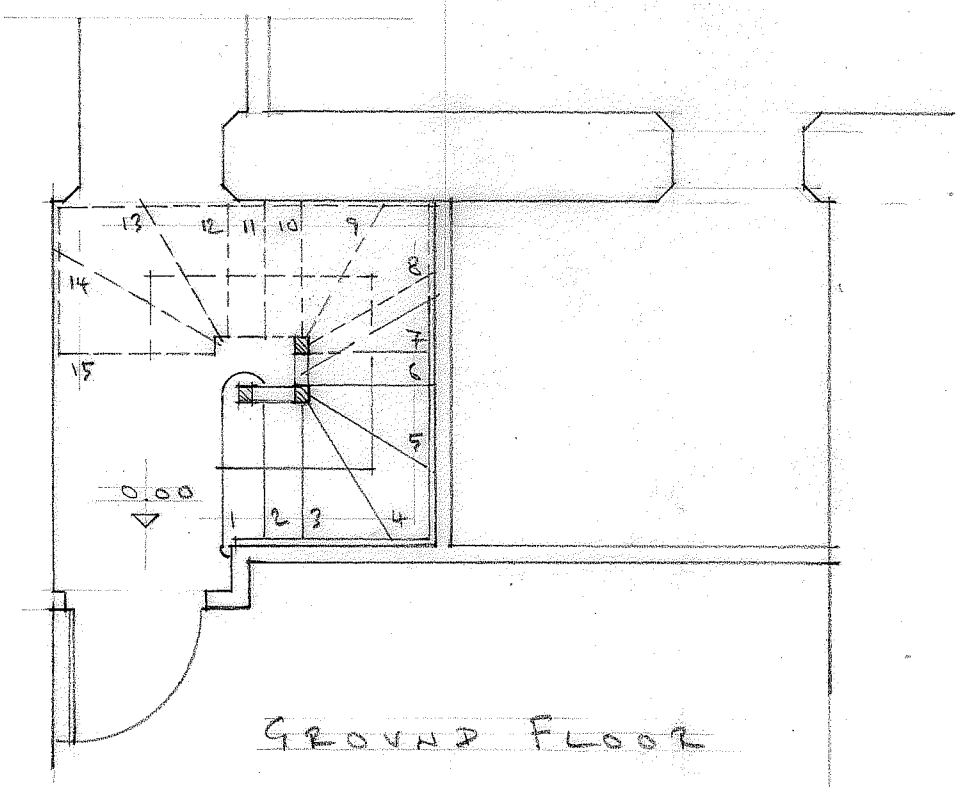

GROUND FLOOR

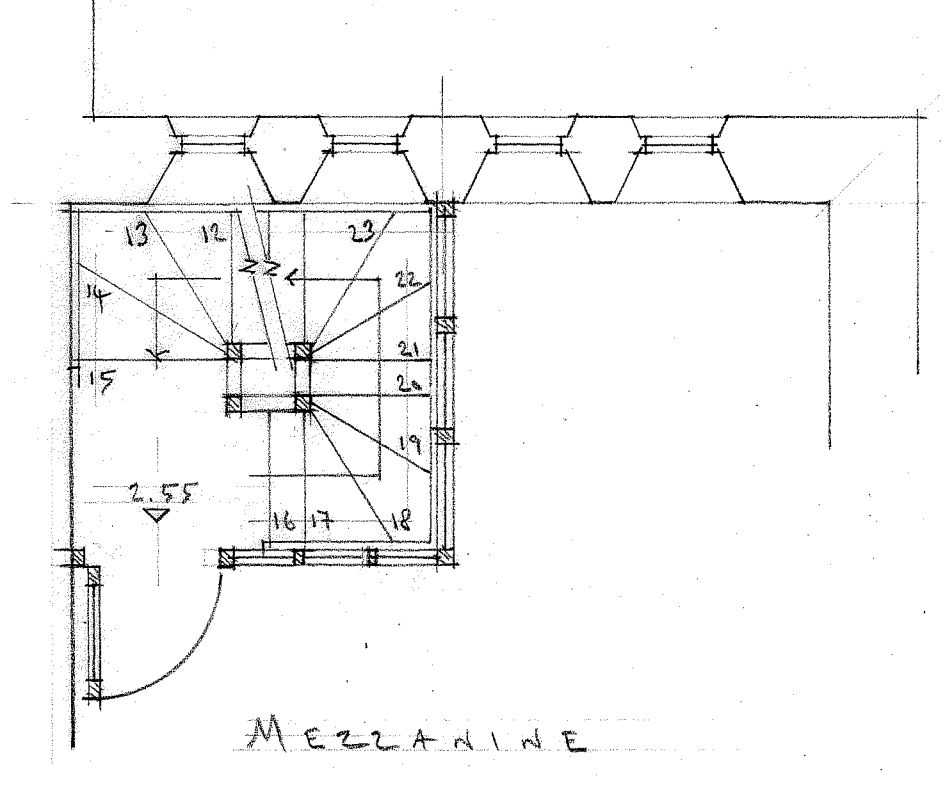

MEZZANINE

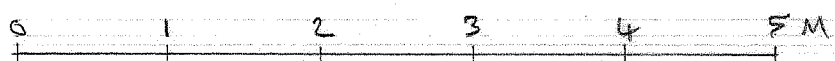

ANDREW STONE, ARCHT

SCALE 1:50

26. II. 24