



SEE DETAIL DRAWING:

188/11 NORTH TRANSEPT WITH FULL HEIGHT SCREENS

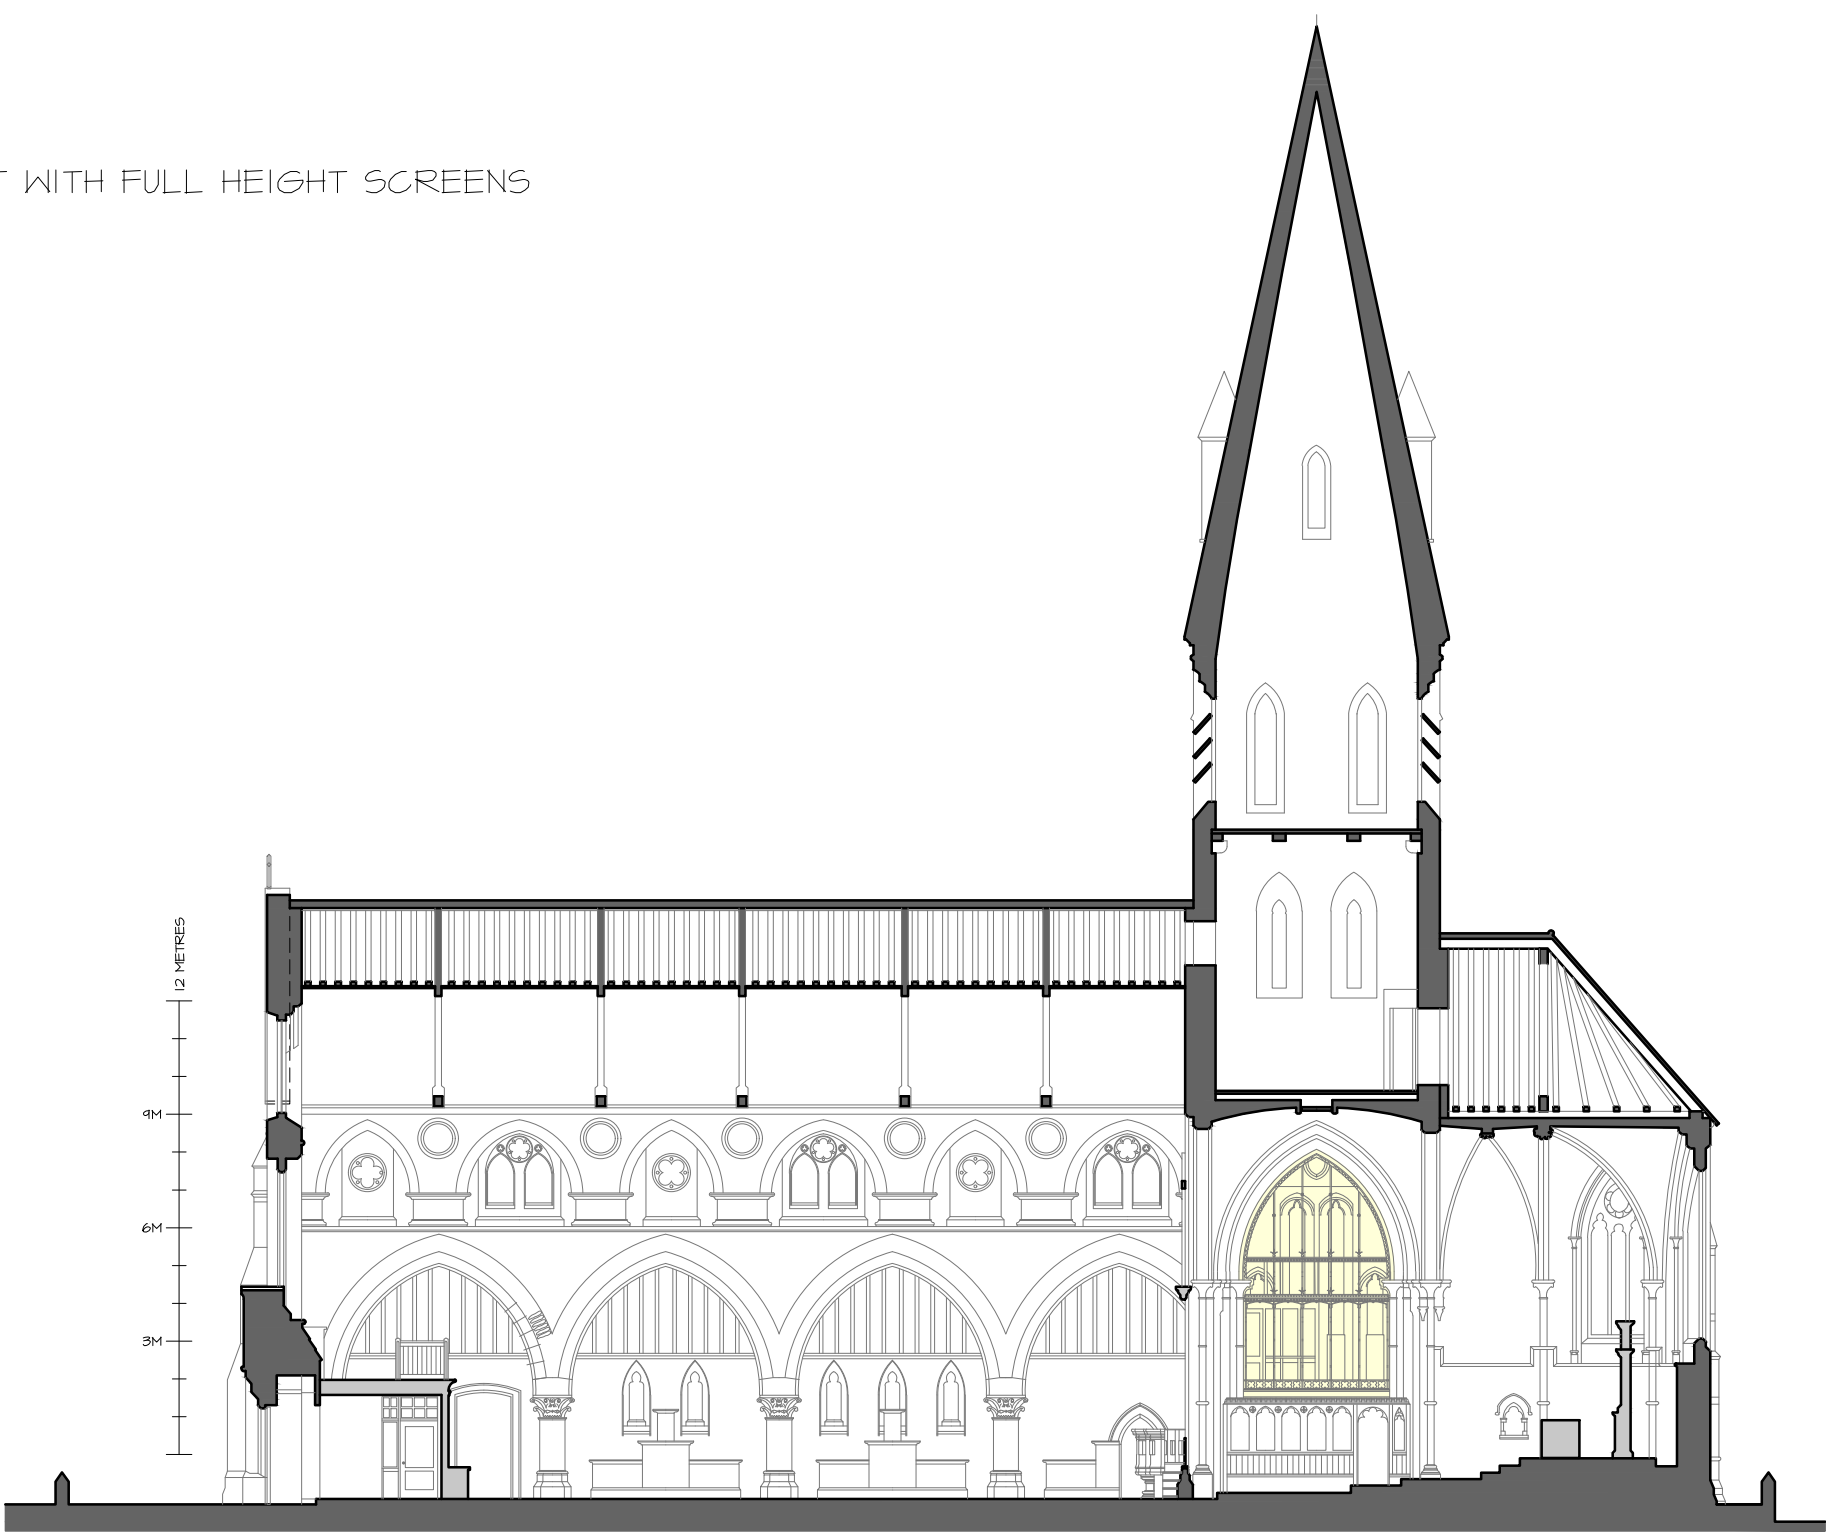

SECTION THROUGH NAVE LOOKING NORTH AS PROPOSED
SCALE 1:200 AT A3

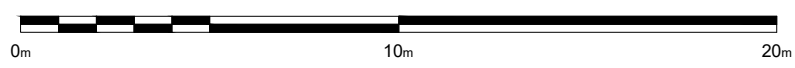

PLEASE NOTE THAT THIS DRAWING IS FOR PLANNING APPLICATION PURPOSES ONLY AND IS NOT A TECHNICAL DRAWING. ALL DIMENSIONS SHOWN ARE FOR ILLUSTRATIVE PURPOSES AND ARE TO BE VERIFIED VIA SITE SURVEY PRIOR TO COMMENCEMENT OF ANY WORKS ON SITE