


ST. PHILIP + ST JAMES, WOODSTOCK ROAD, OXFORD

DWG 188/14

PROPOSE N. TRANSEPT STAIR DETAILS

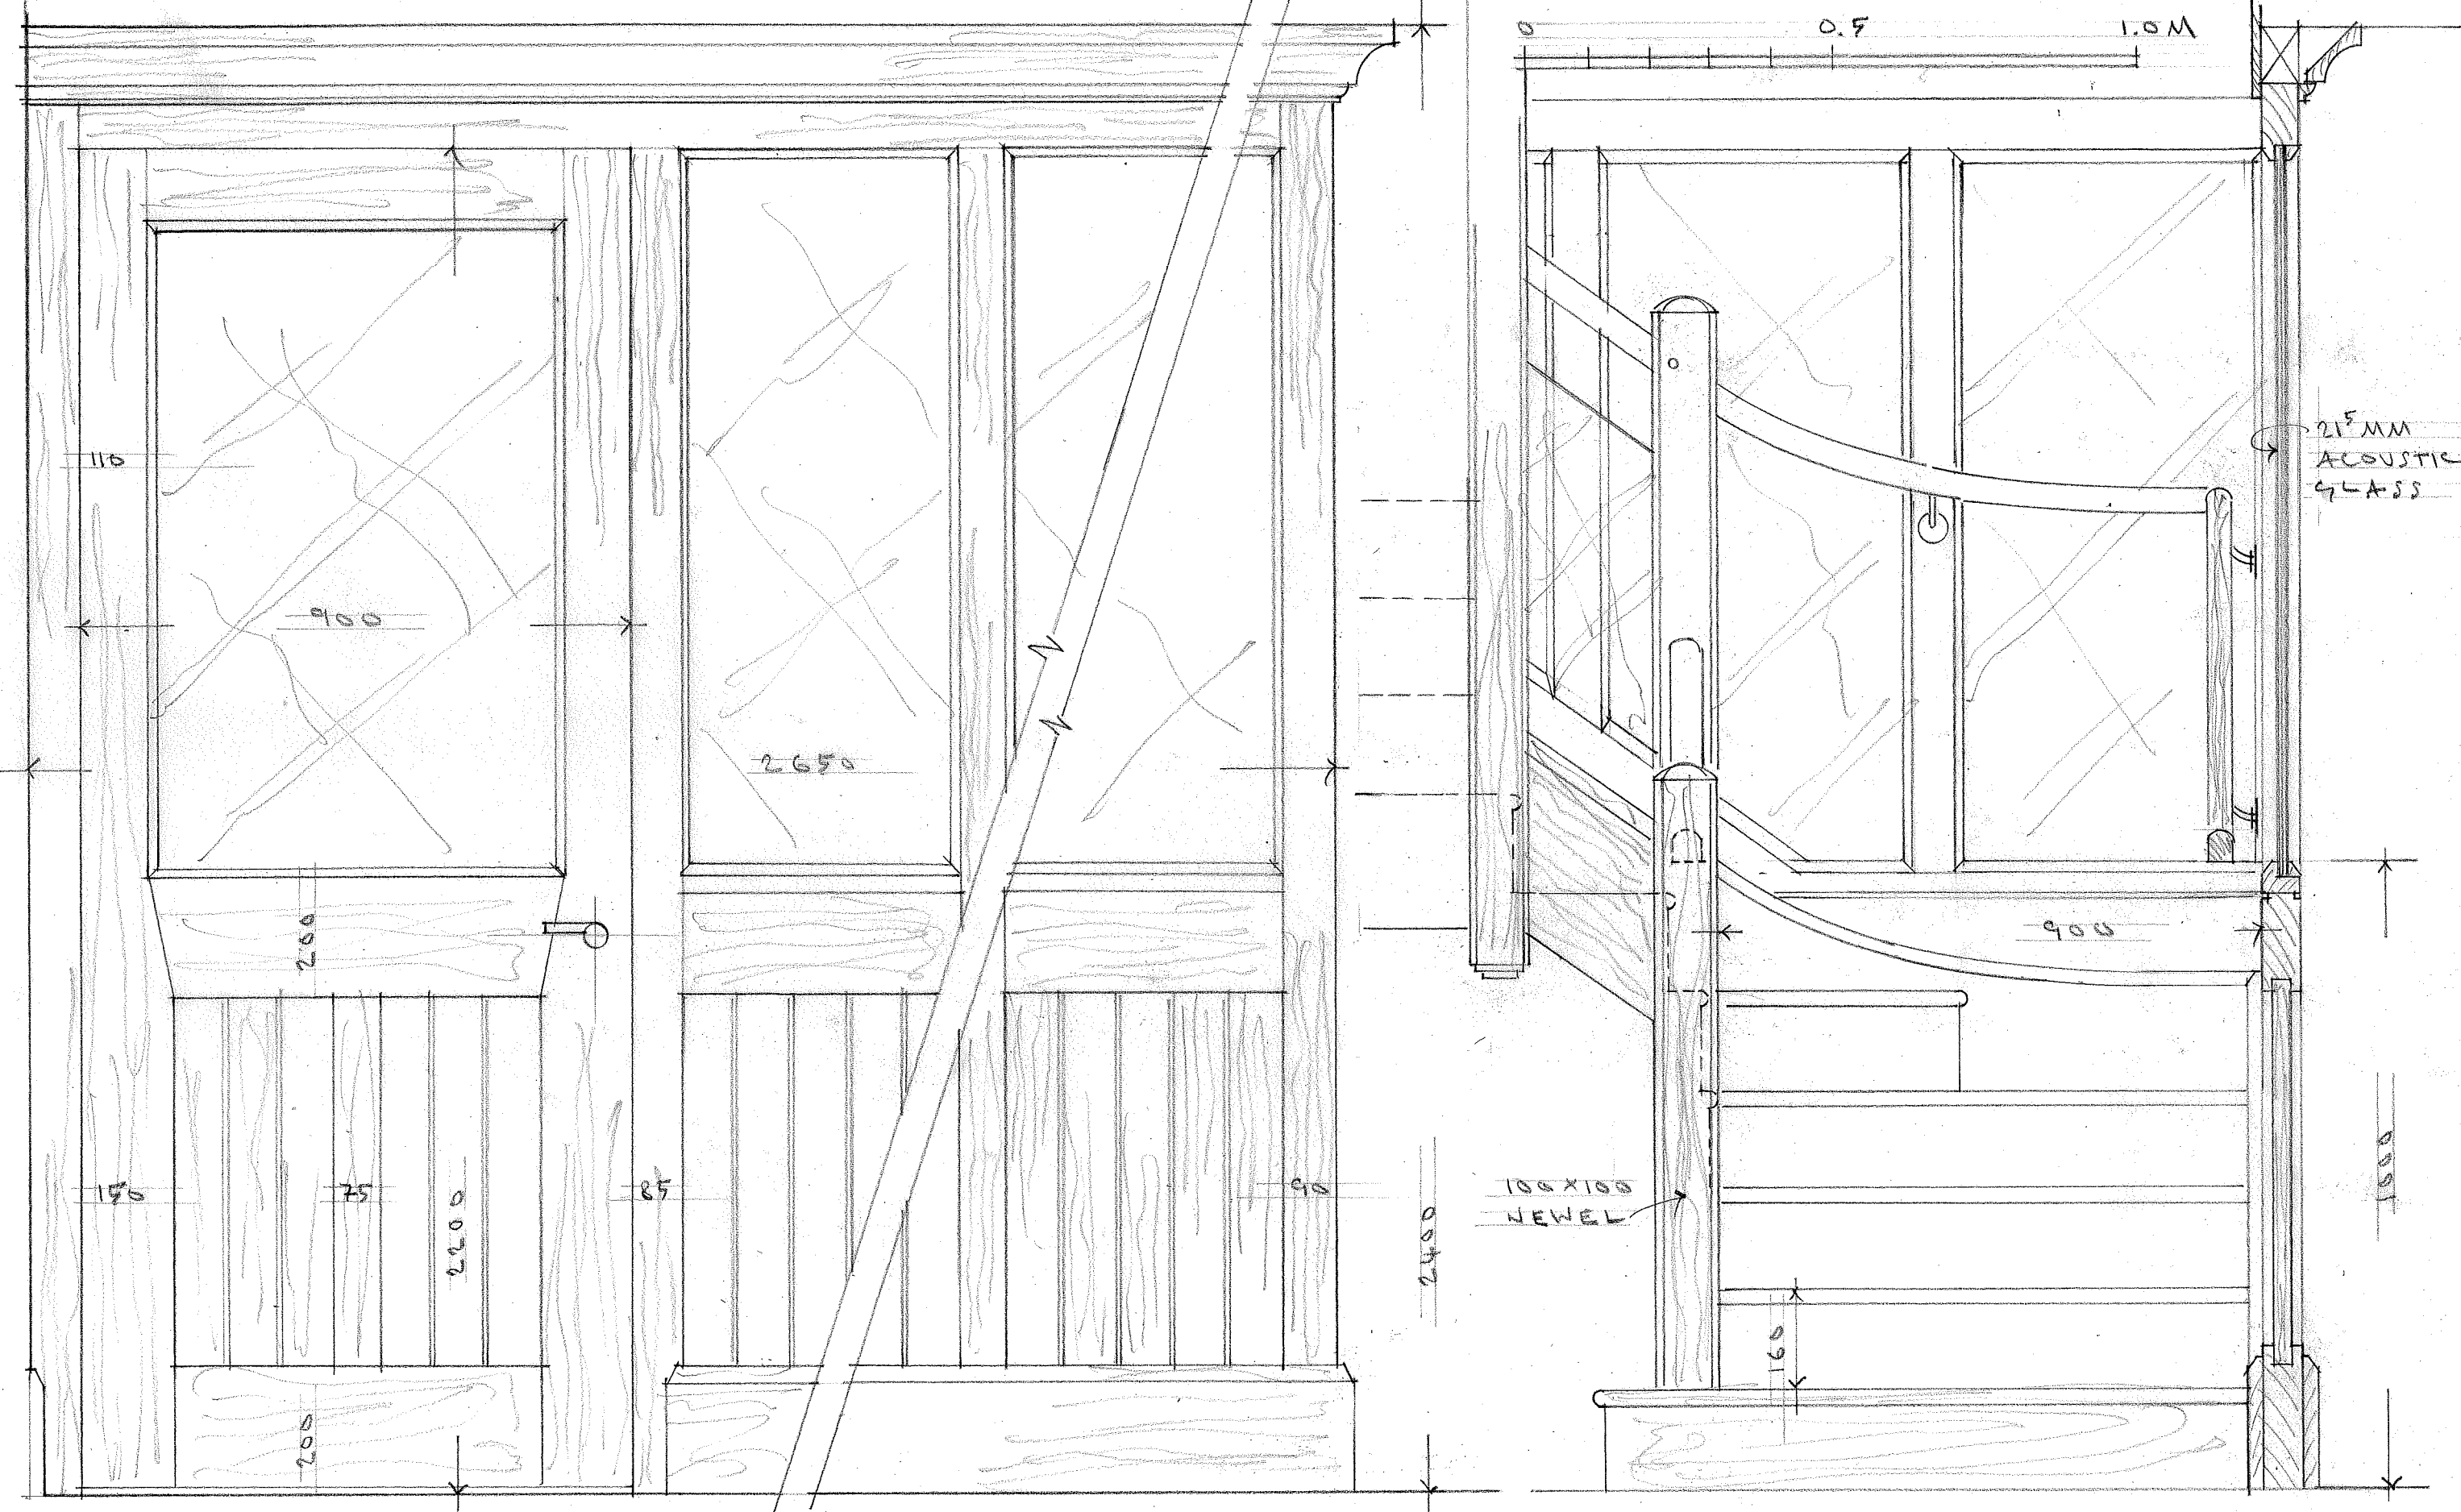

ANDREW STONE, ARCHT

SCALE 1:10 @ A3

29. II. 2024