




SITE LOCATION & BLOCK PLAN
 11 Drove Acre Rd, Oxford, OX4 3DF

block plan scale 1:500

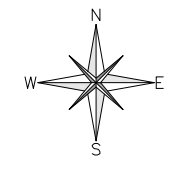

location plan scale 1:1250

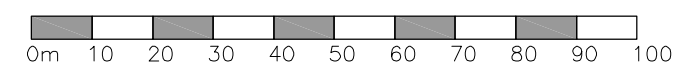

LEGEND
 Proposed 6m single-storey rear extension

<p>drawing title SITE LOCATION AND BLOCK PLAN (larger home extension)</p>	<p>drwg. no: 121_003p01 scale: 1:500 & 1:1250 date: March 2024</p>	<p>status PRELIMINARY 01</p>	<p>CLEAR IDEA DESIGN</p>
---	--	---	--