

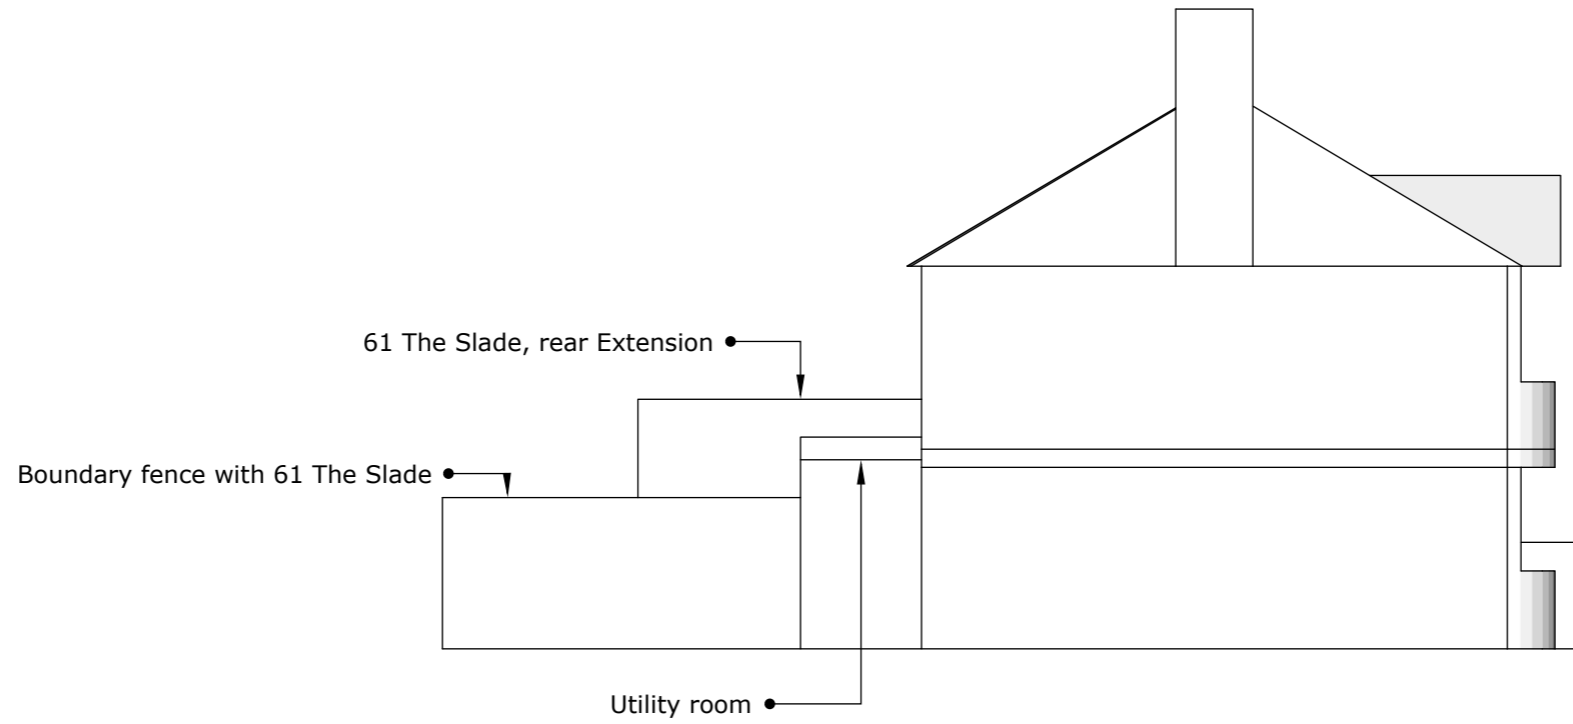


Existing elevation from 57 The Slade

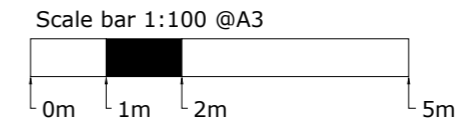

Proposed elevation from 57 The Slade

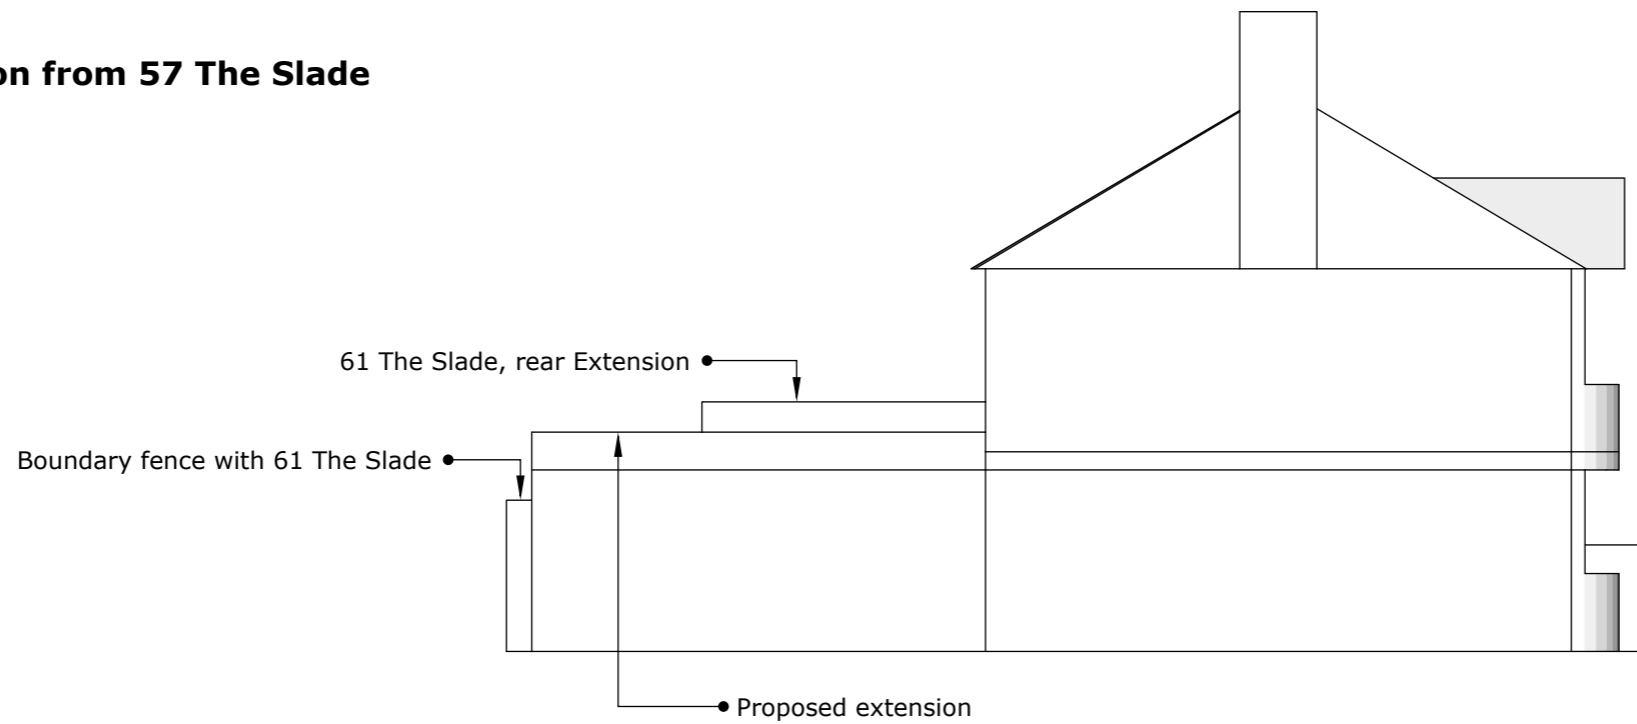

PROJECT

Demolition of a rear outside utility room.
Erection of a single storey rear extension to the dwelling.

59 The Slade
Oxford, OX3 7HN

DRAWING

Elevation from 57
The Slade

DRAWING NUMBER
A3

CLIENT

Katarzyna Hutnik
Grzegorz Agacinski

DATE

March 2024

SCALE @ A3

1:100