

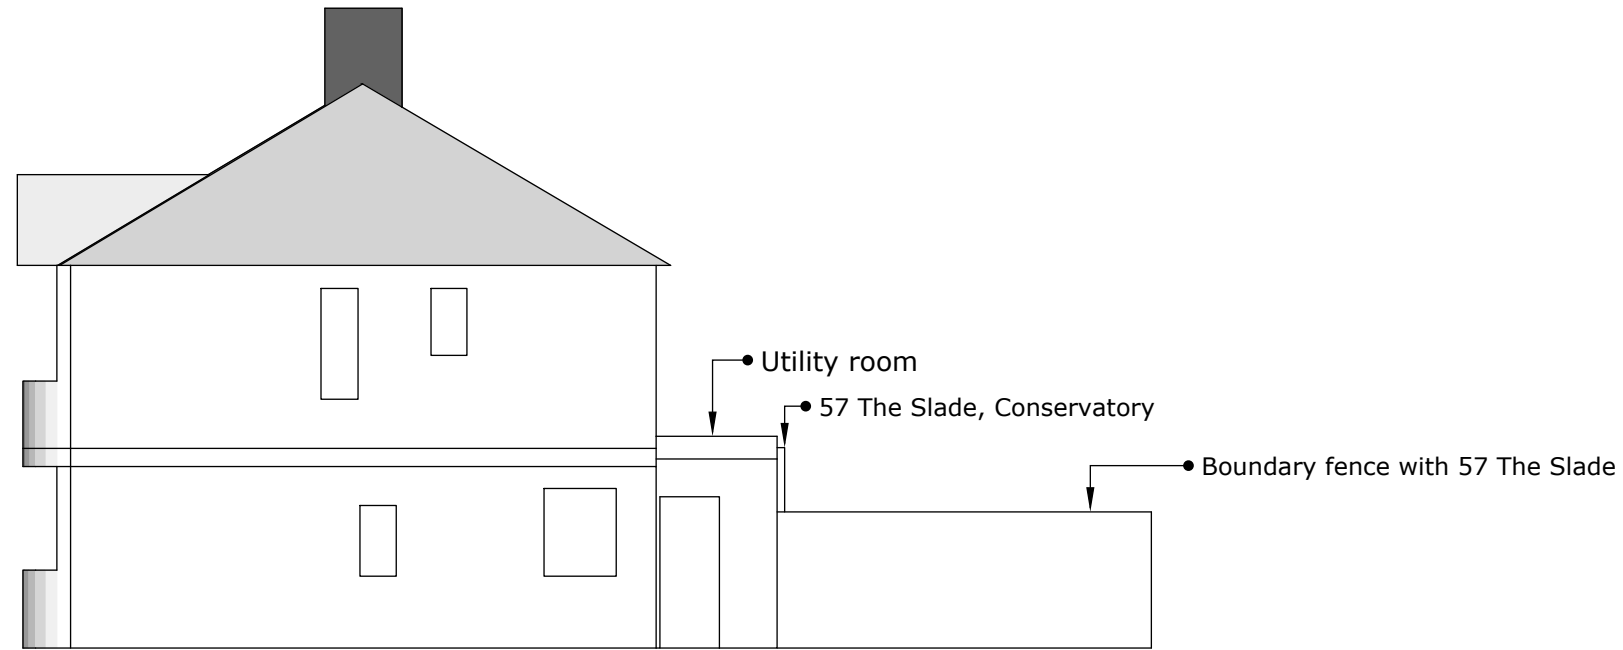


**Existing elevation from 61 The Slade**

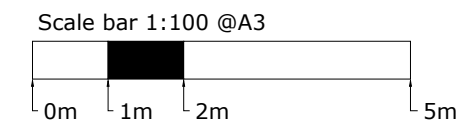

**Proposed elevation from 61 The Slade**

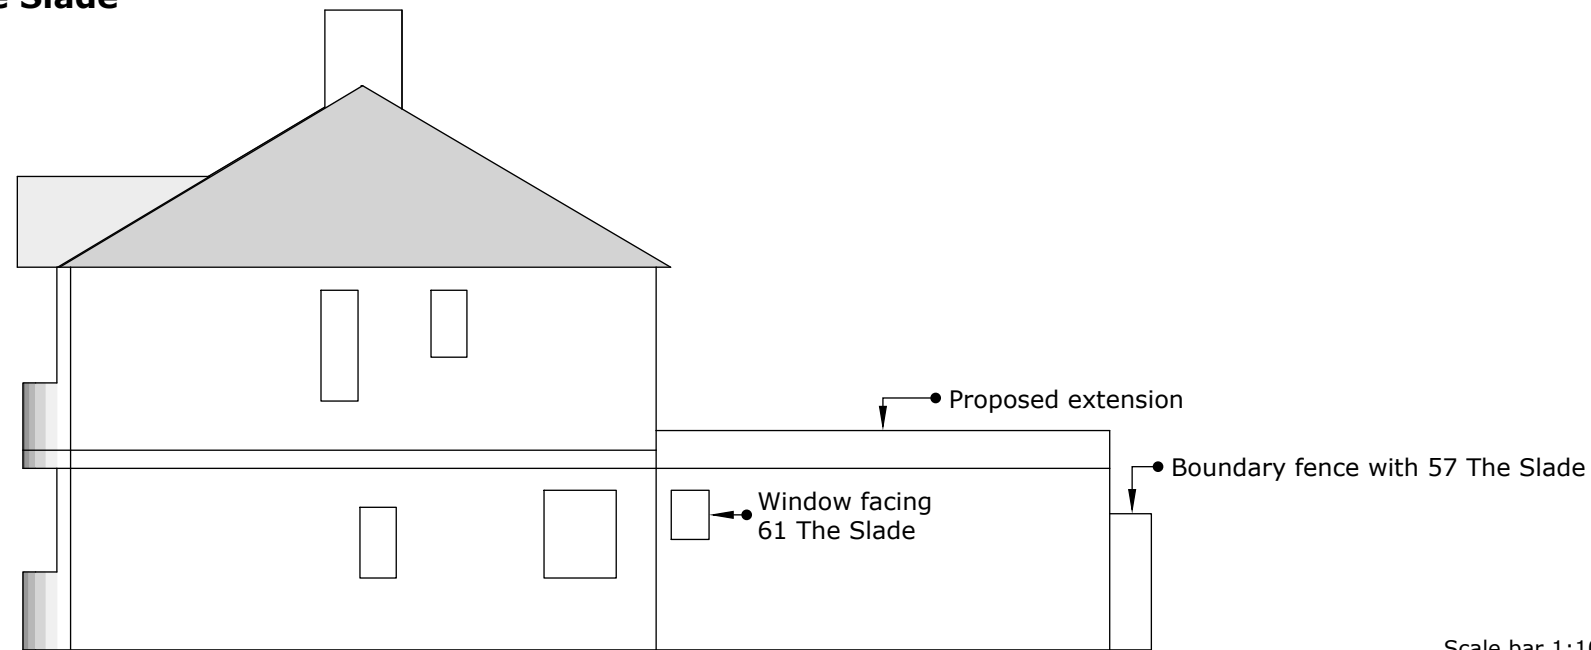

Window Facing 61 The Slade is below the level of the fence between 59 and 61 The Slade properties for which maximum height is 2.3m.

**PROJECT**

Demolition of a rear outside utility room. Erection of a single storey rear extension to the dwelling.

**59 The Slade  
Oxford, OX3 7HN**

**DRAWING**

**Elevation from 61  
The Slade**

**DRAWING NUMBER  
A4**

**CLIENT**

Katarzyna Hutnik  
Grzegorz Agacinski

**DATE**

March 2024

**SCALE @ A3**

1:100