




Location Plan

Scale 1:1250

© Crown Copyright and database rights 2022

OS 100047474


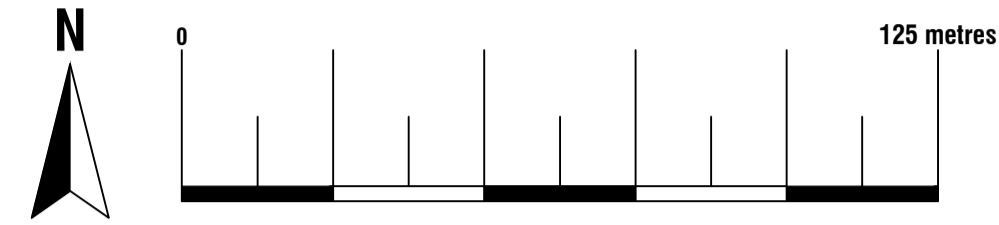


Existing Block Plan

Scale 1:500

© Crown Copyright and database rights 2022

OS 100047474

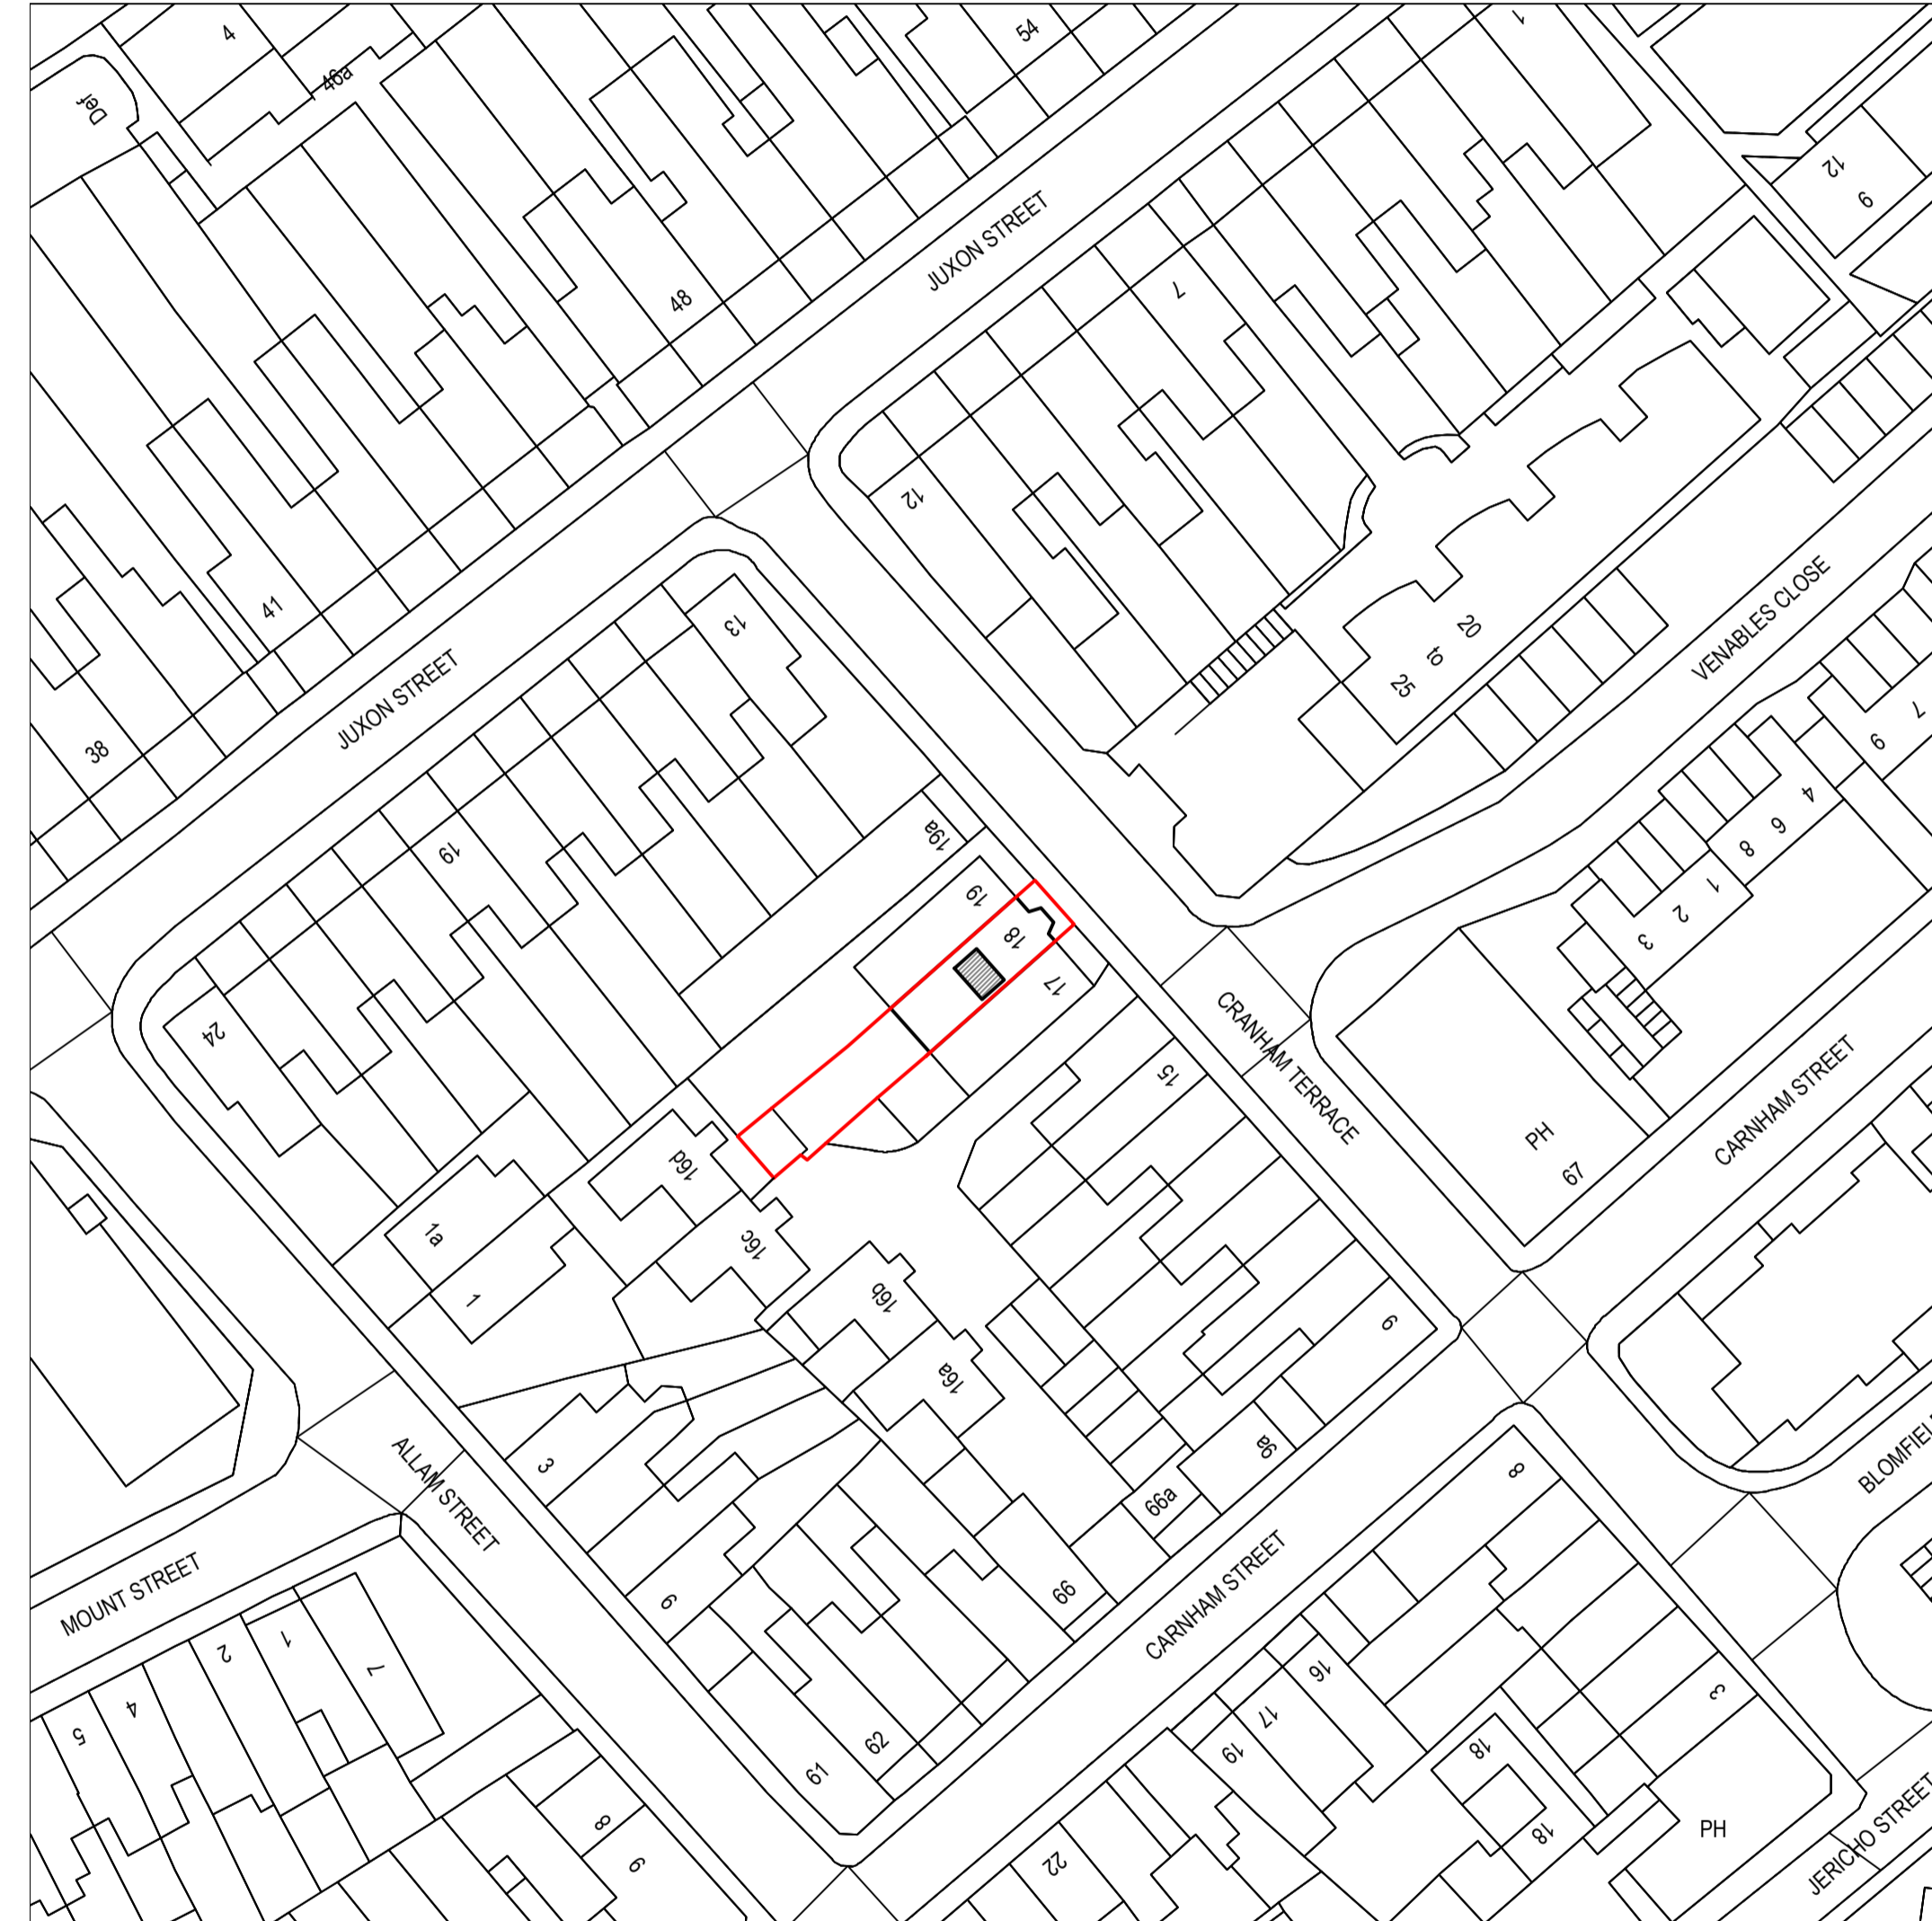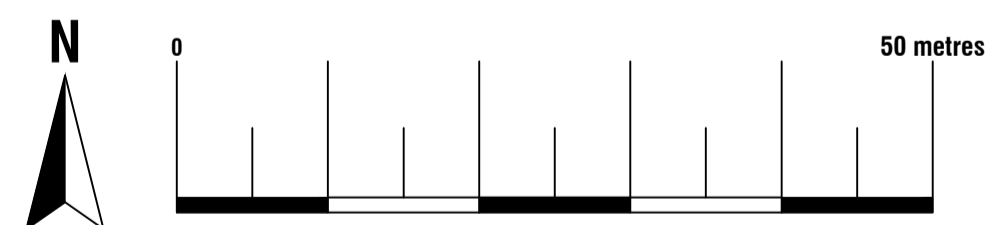


Proposed Block Plan

Scale 1:500

© Crown Copyright and database rights 2022

OS 100047474

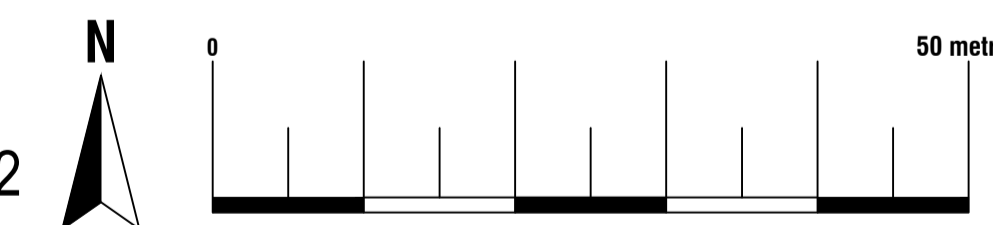

74 Cardiff Road, CF15 7QE • Enquiries@ArkiPlan.co.uk

Site	18 Cranham Terrace, Oxford, Oxfordshire OX2 6DG	Date	21.02.2024
		Sheet	21-1986 D01 REV 4
		Job	Loft Conversion
Title Number	ON26054	Scale	As Shown@A1
		Title	As Shown