


65 Deans Street, Oakham LE15 6AF

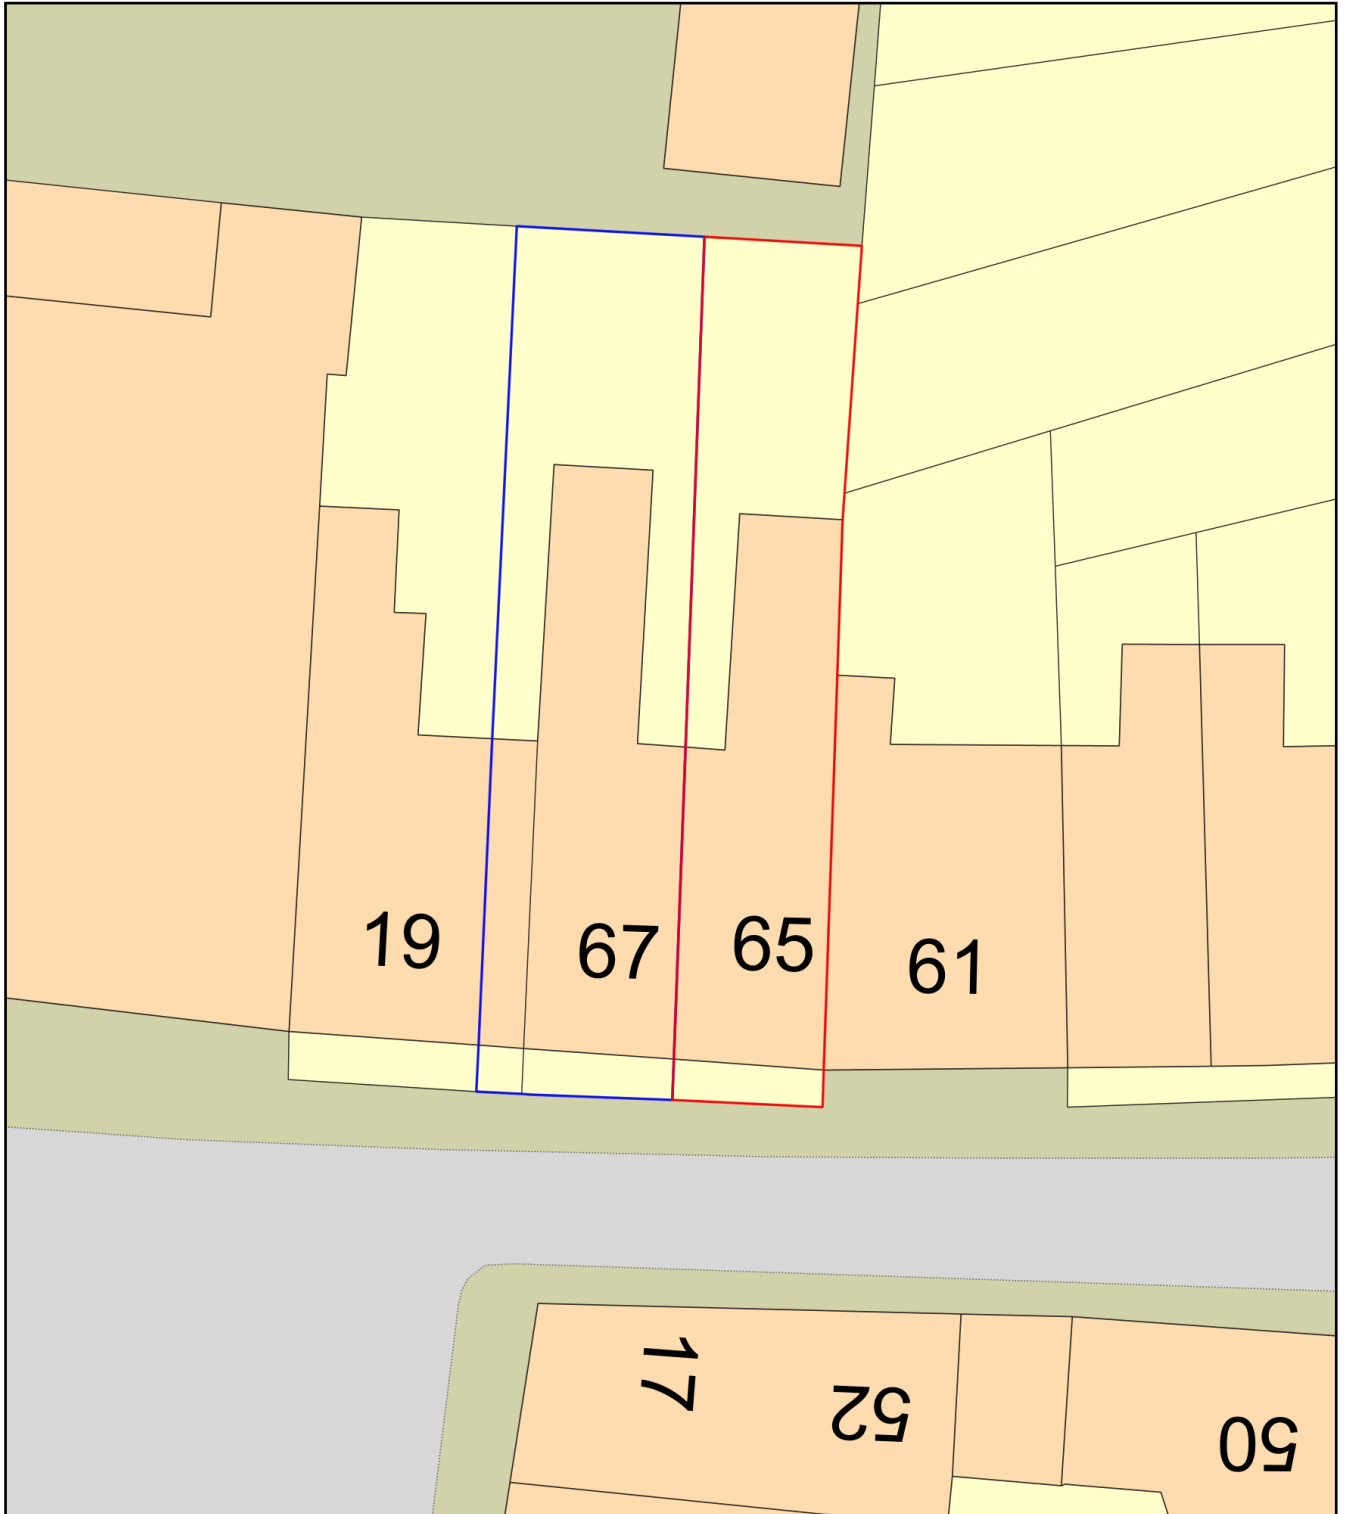

Plan Produced for: Sophie Robinson for planning

Date Produced: 01 Apr 2024

Plan Reference Number: TQRQM24092102413322

Scale: 1:200 @ A4