
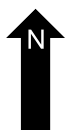
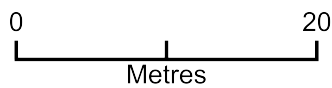


16 Boddington Road

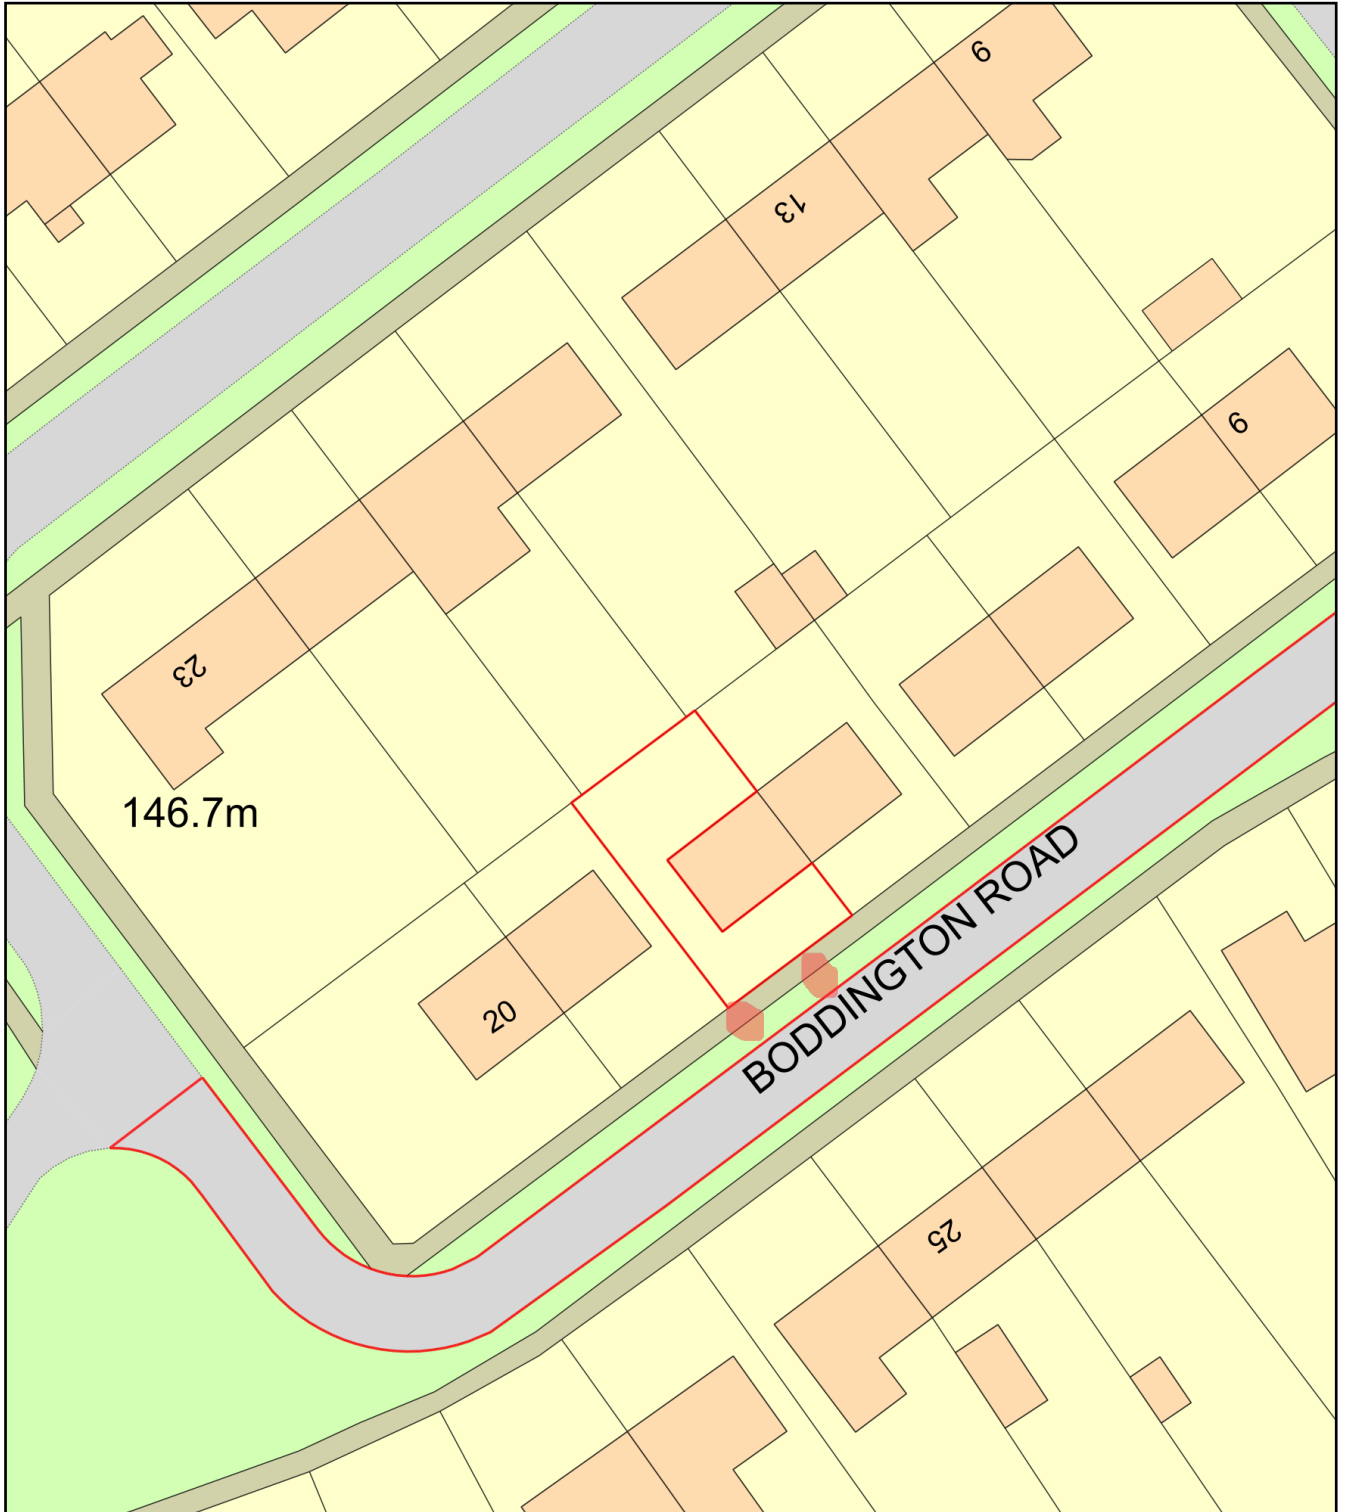

Plan Produced for: Planning at Aylesbury Vale

Date Produced: 02 Apr 2024

Plan Reference Number: TQRQM24093154506997

Scale: 1:500 @ A4