




Notes:  
 TYPICAL SLIDING DOOR DETAIL INCLUDING:  
 GW10,11,12,13 + GD04,05,06,07

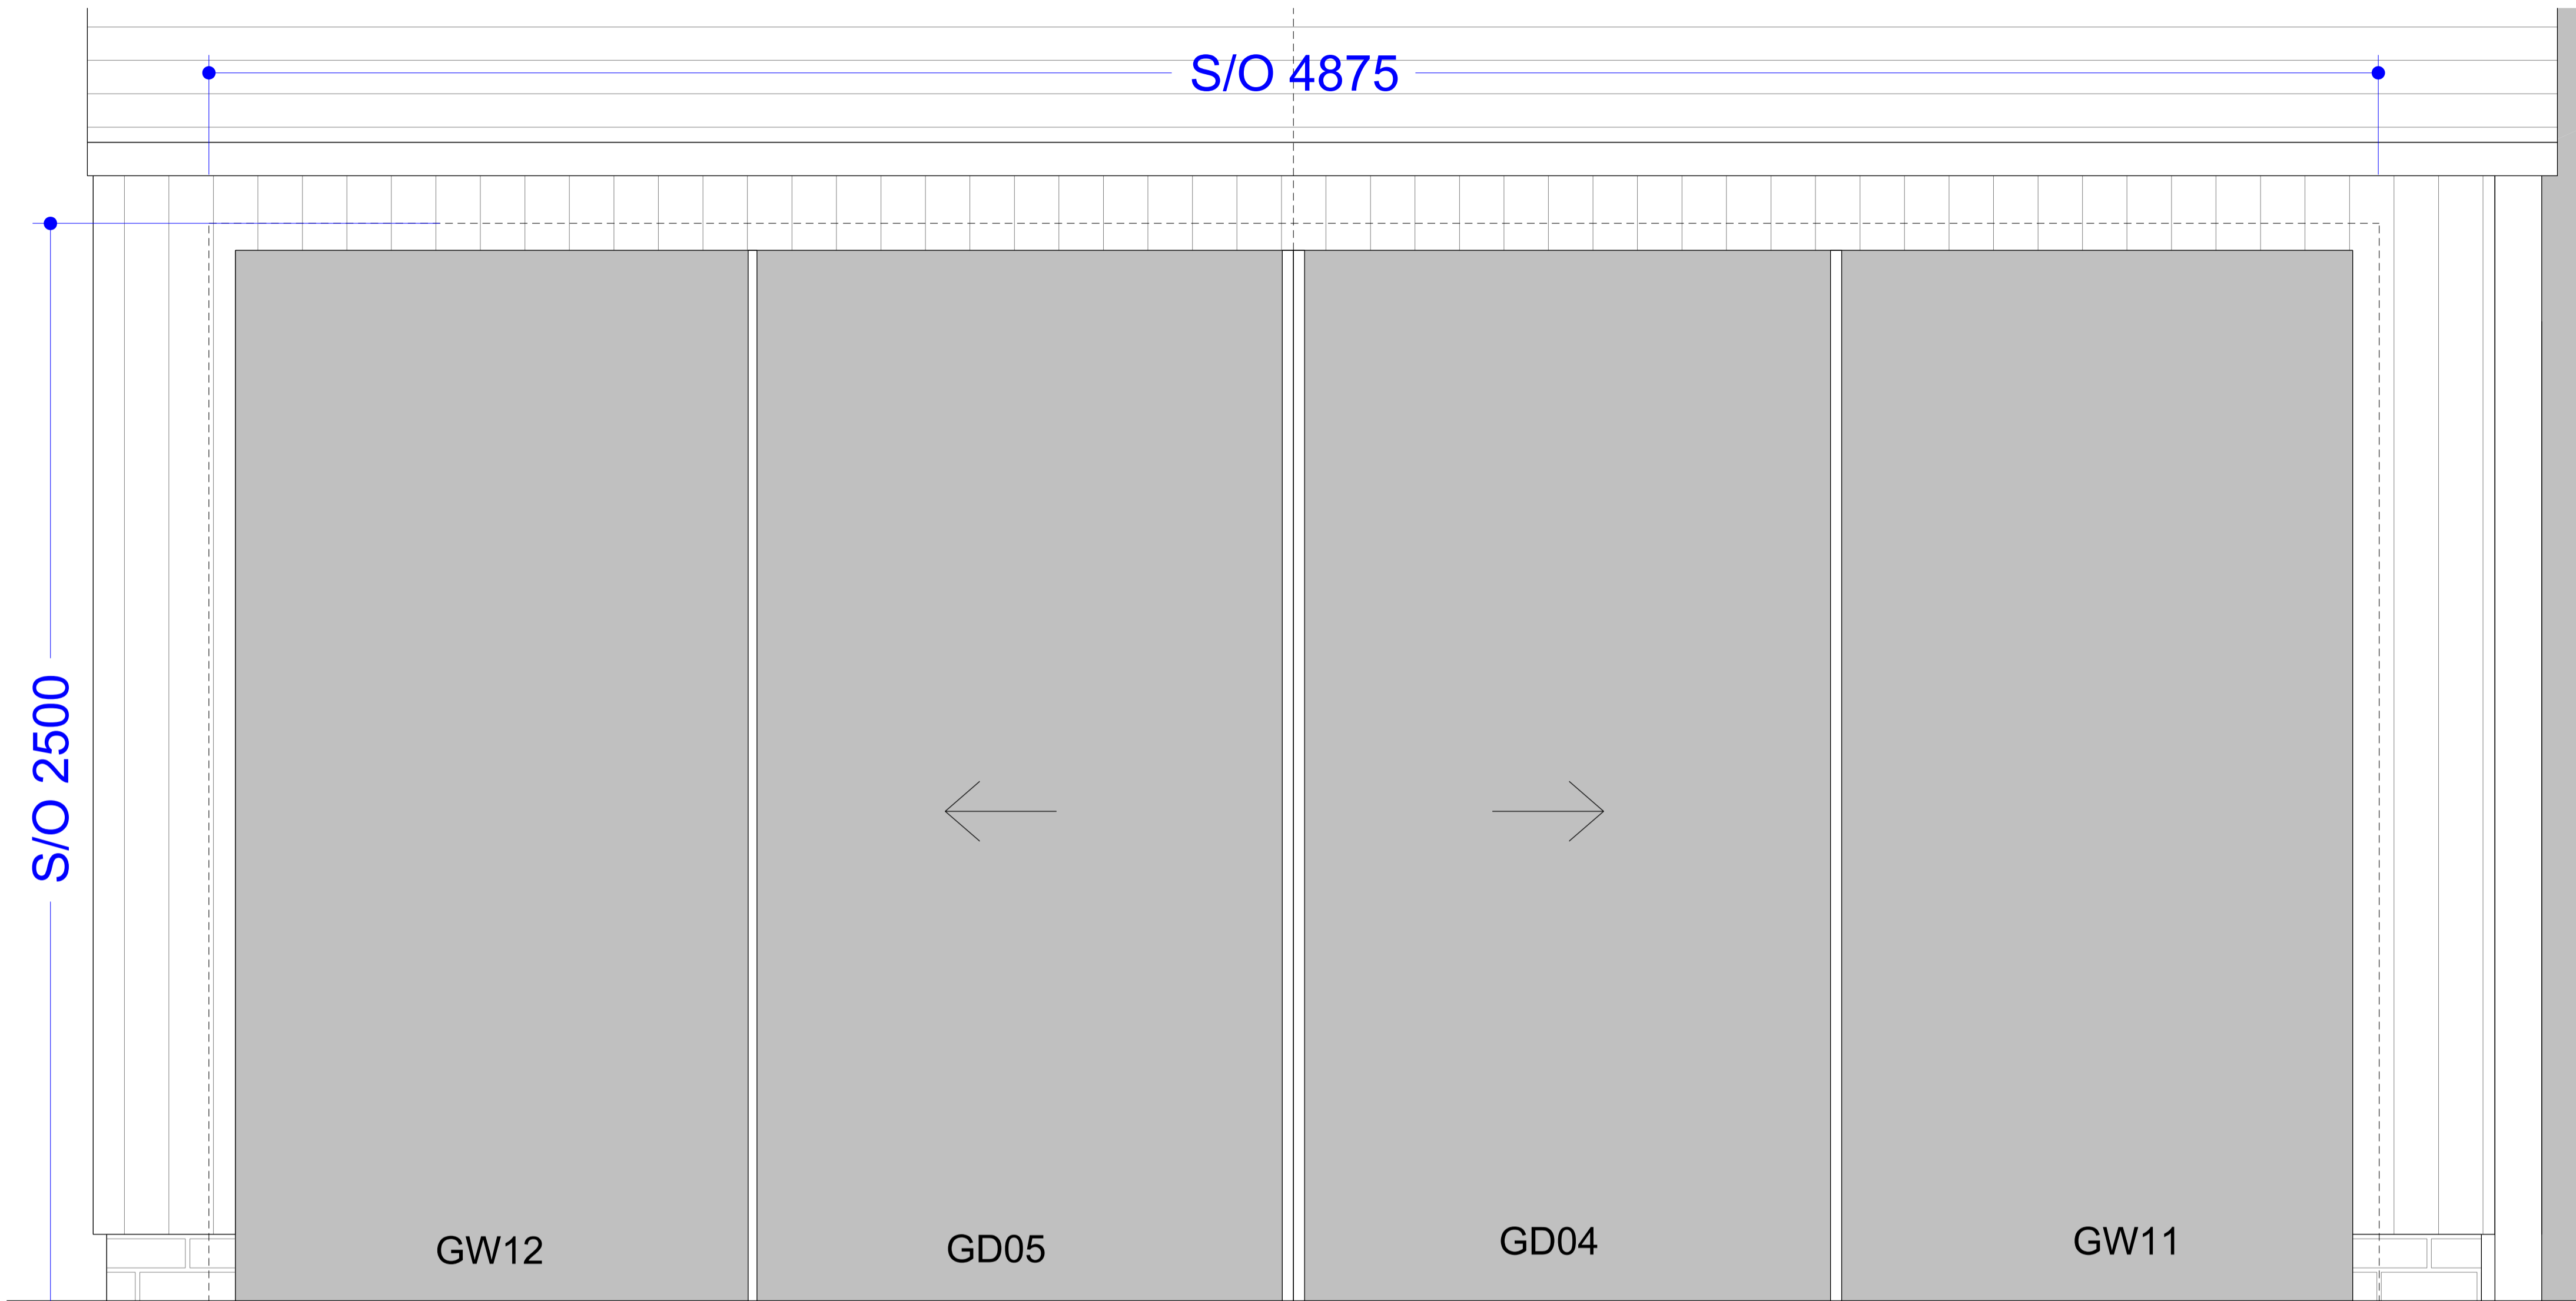

Elevation

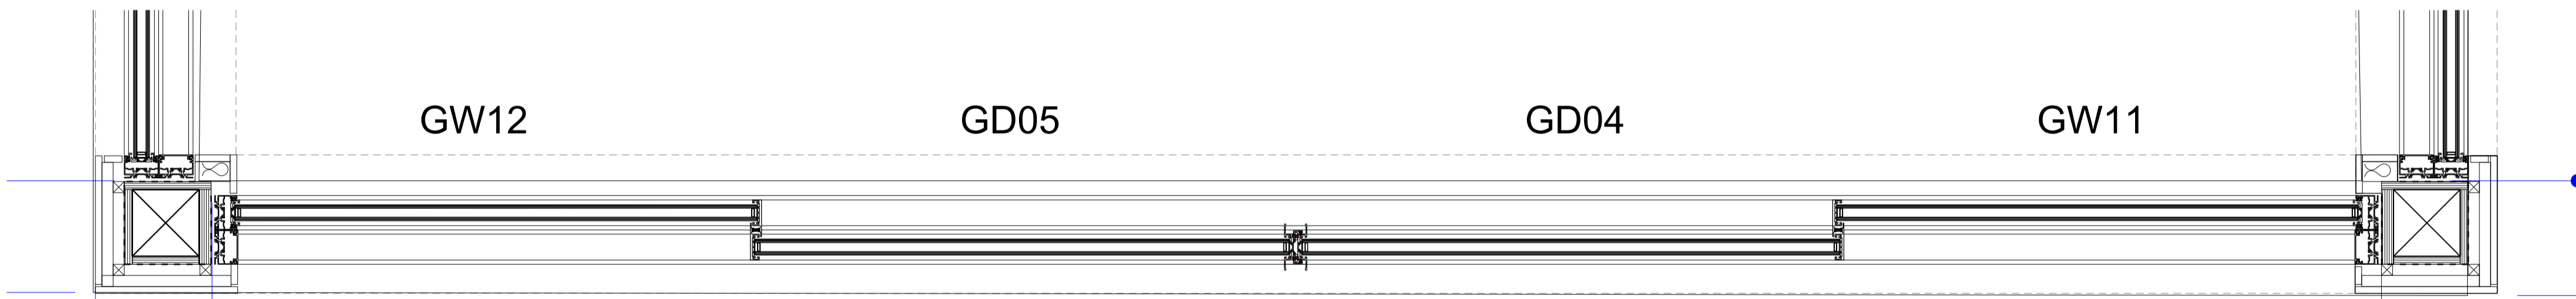


Plan

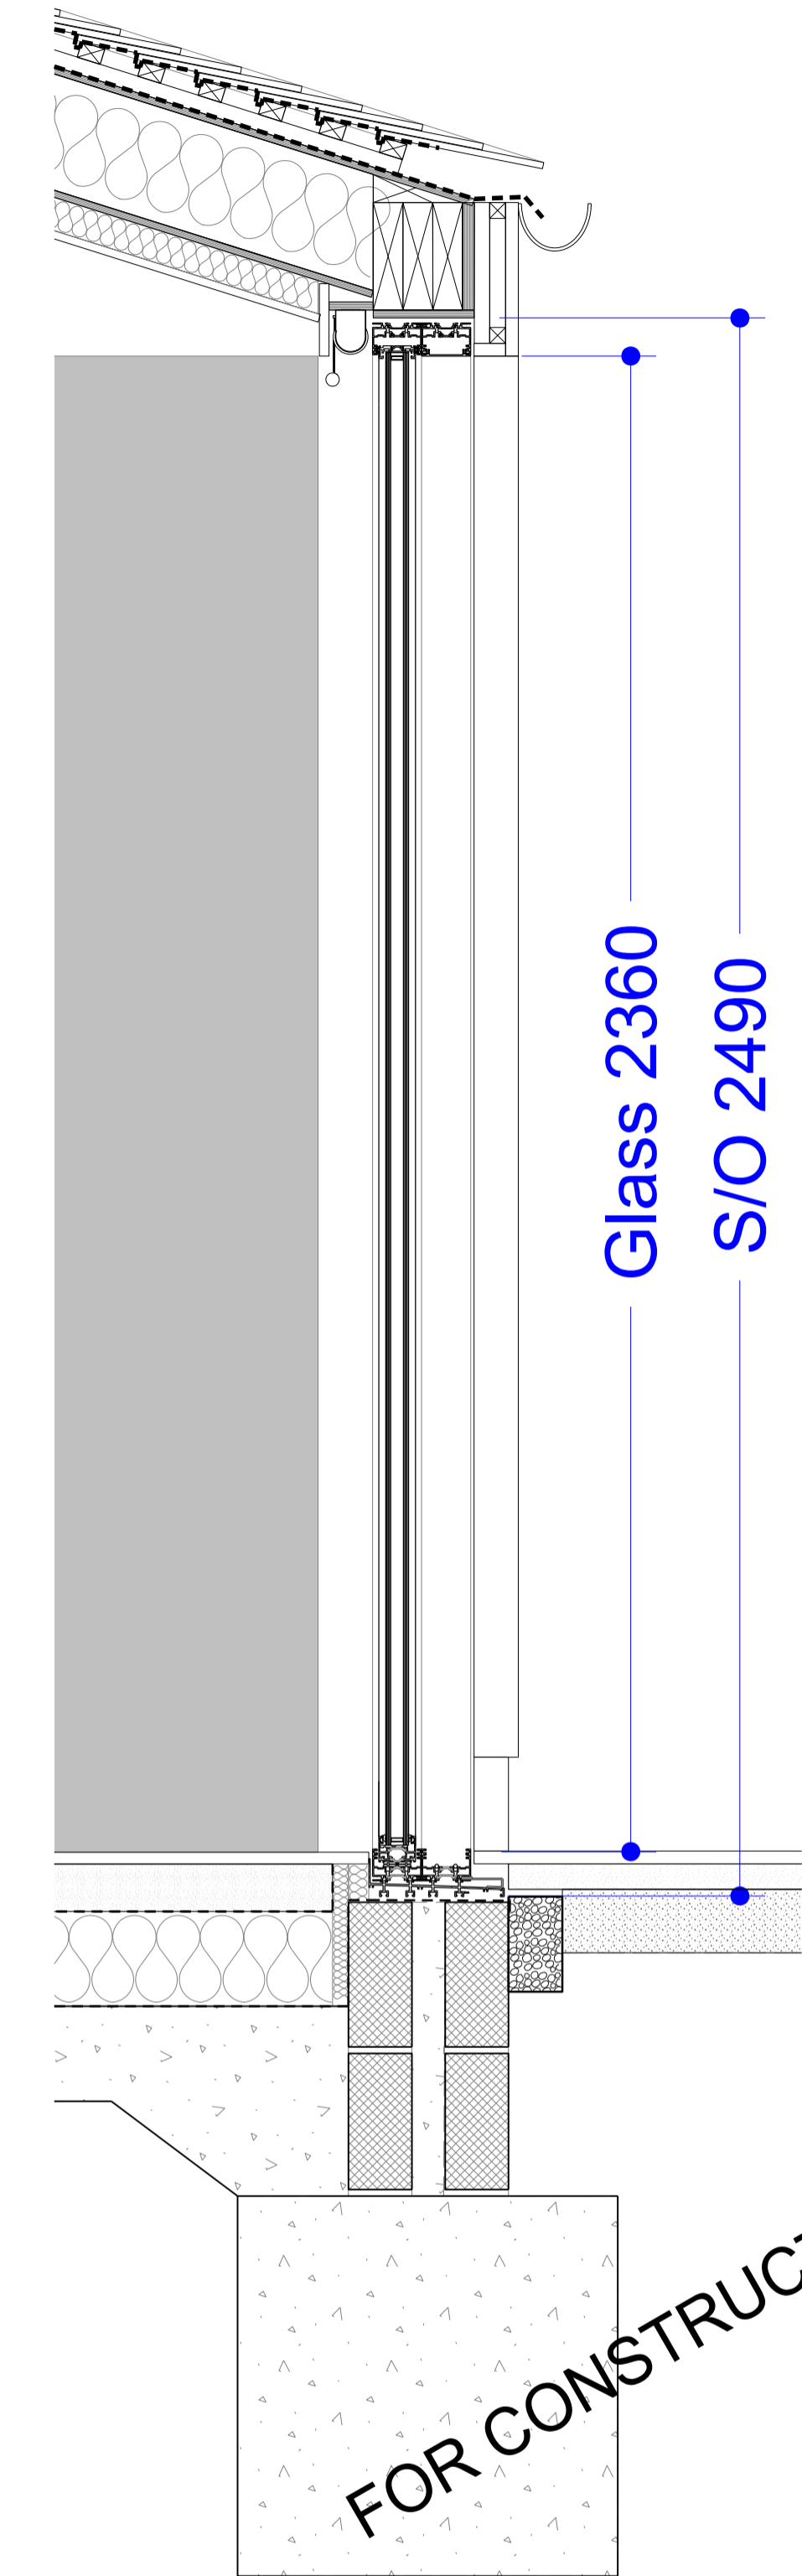

Section

Revision	Date	Description
C1	26.03.2024	Issued for Construction

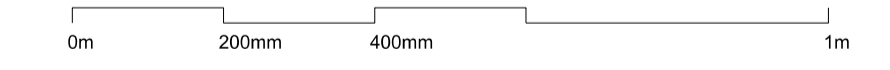

Do not scale from this drawing. All measurements given are in millimeters and shall be rounded up to the nearest millimeter prior to the purchase or manufacture of any components. All dimensions between vertical dimensions given and those measured on site shall be taken as a minimum.

Drawing Name  
**PROPOSED SLIDING DOOR DETAILS**

Drawing No. **1334\_801** Revision **C1**

KATE JACKSON ARCHITECTS  
 Water Meadow  
 The Drive  
 Bourne End  
 SLUB SRE  
 07587782721  
 www.katejacksonarchitects.com  
 info@katejacksonarchitects.com

Project  
**Barkham, Main Street, Ashendon, HP18 0HB**  
 Project No. **1334**

Client  
**MR & MRS KERSTEIN**  
 Date **26.03.2024**  
 Scale / Format **1:10 / A1 1:20 / A3**  
 Drawn / Checked **MF / KJ**

**FOR CONSTRUCTION**