


face of new gable wall to current extension works,
works, no. 3, Westcliffe Road. ↓

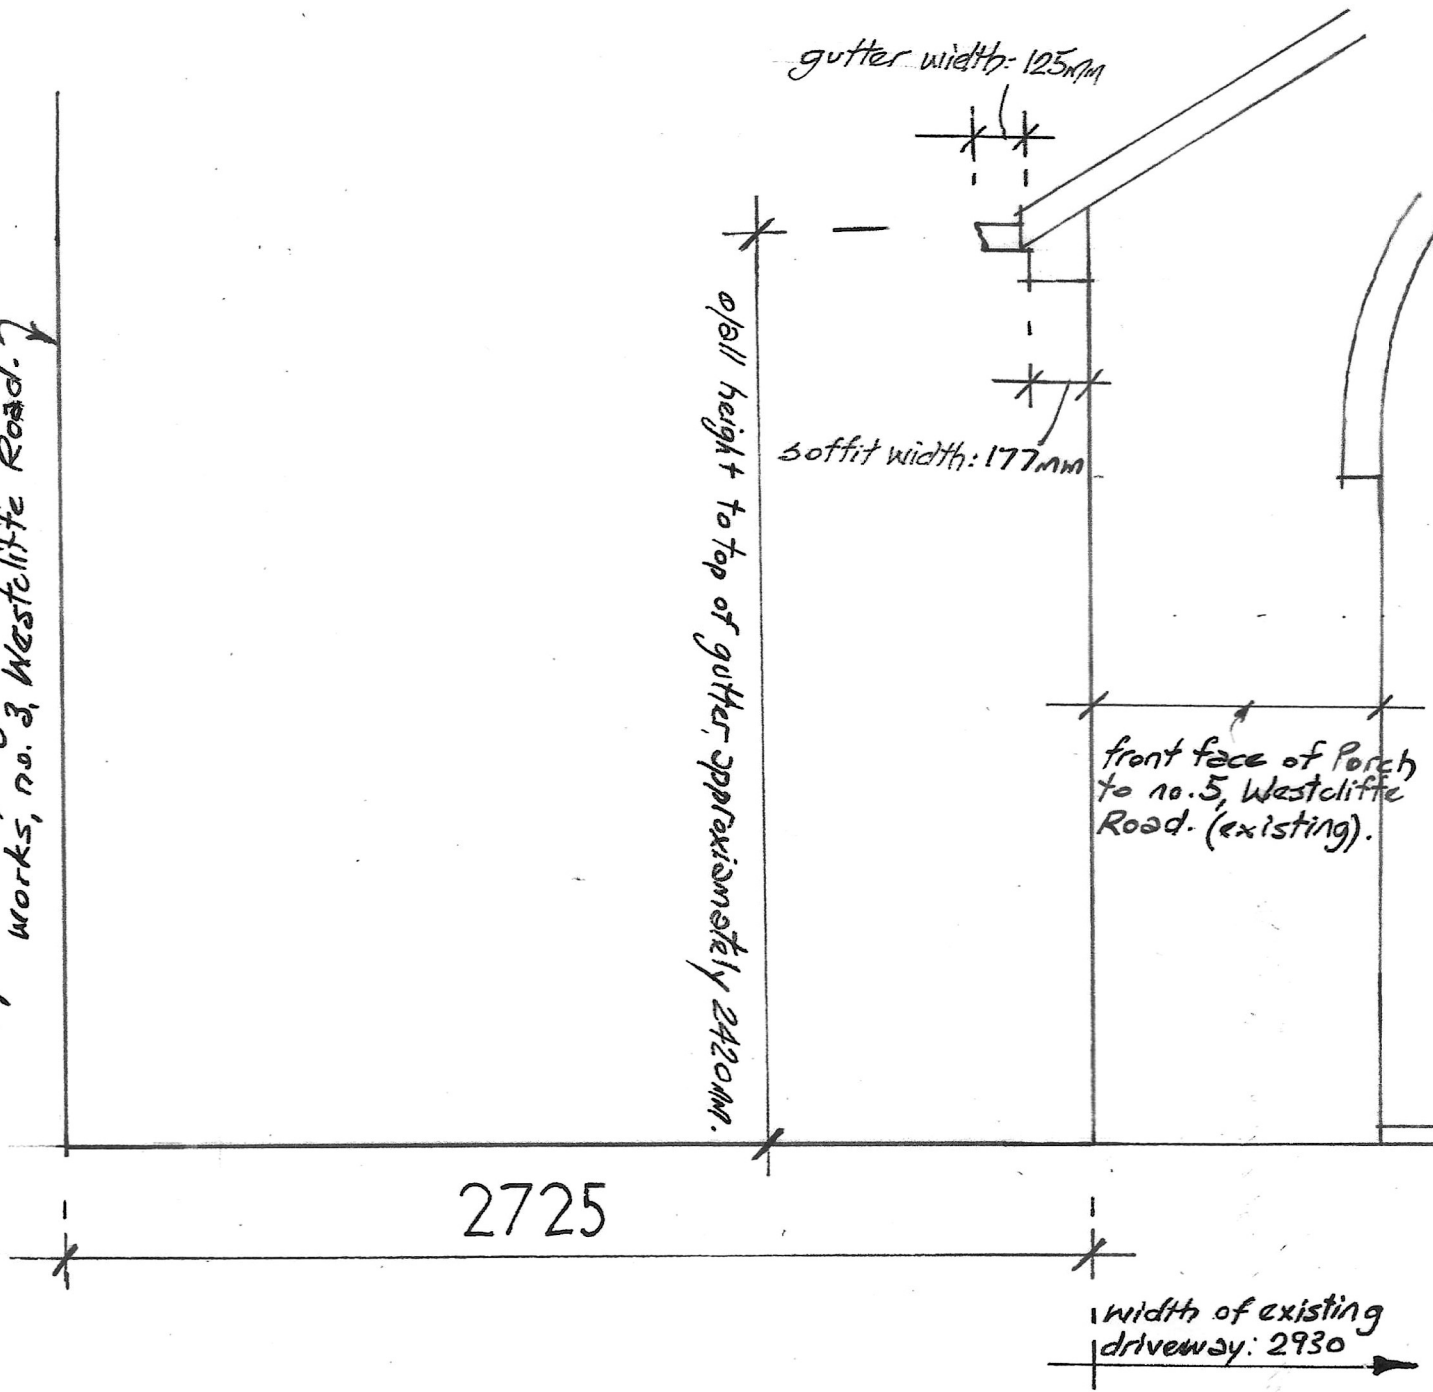

Elevation to front of No. 5, Westcliffe Road, Seaburn, Sunderland, SR6 9NW.
to show relationship with current extension works, at No. 3, Westcliffe Road.

(this on behalf of Mr & Mrs. D. Nicholson, - no. 5, Westcliffe Rd, and as requested by Claire Foster, Compliance Officer, City Development, Sunderland City Council.).

Scale: 1-20. 22/03/2024.