
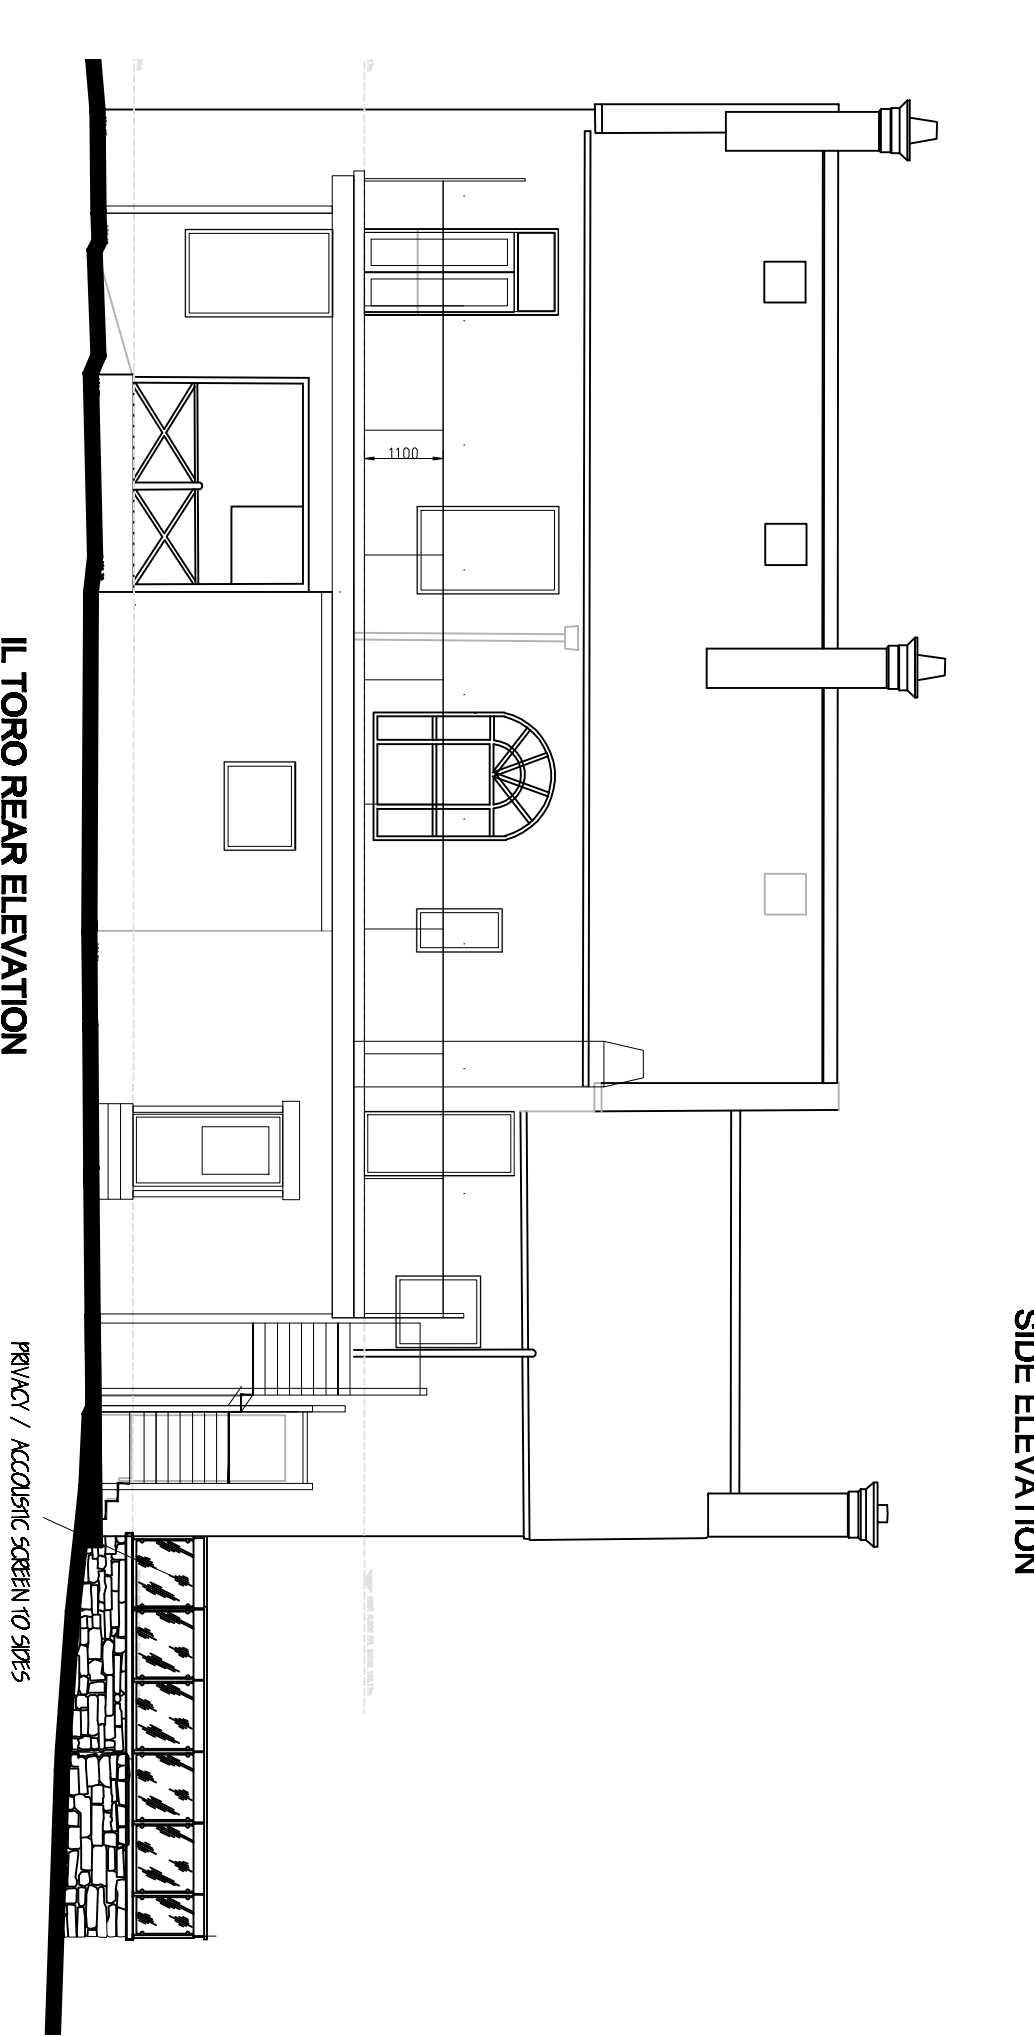
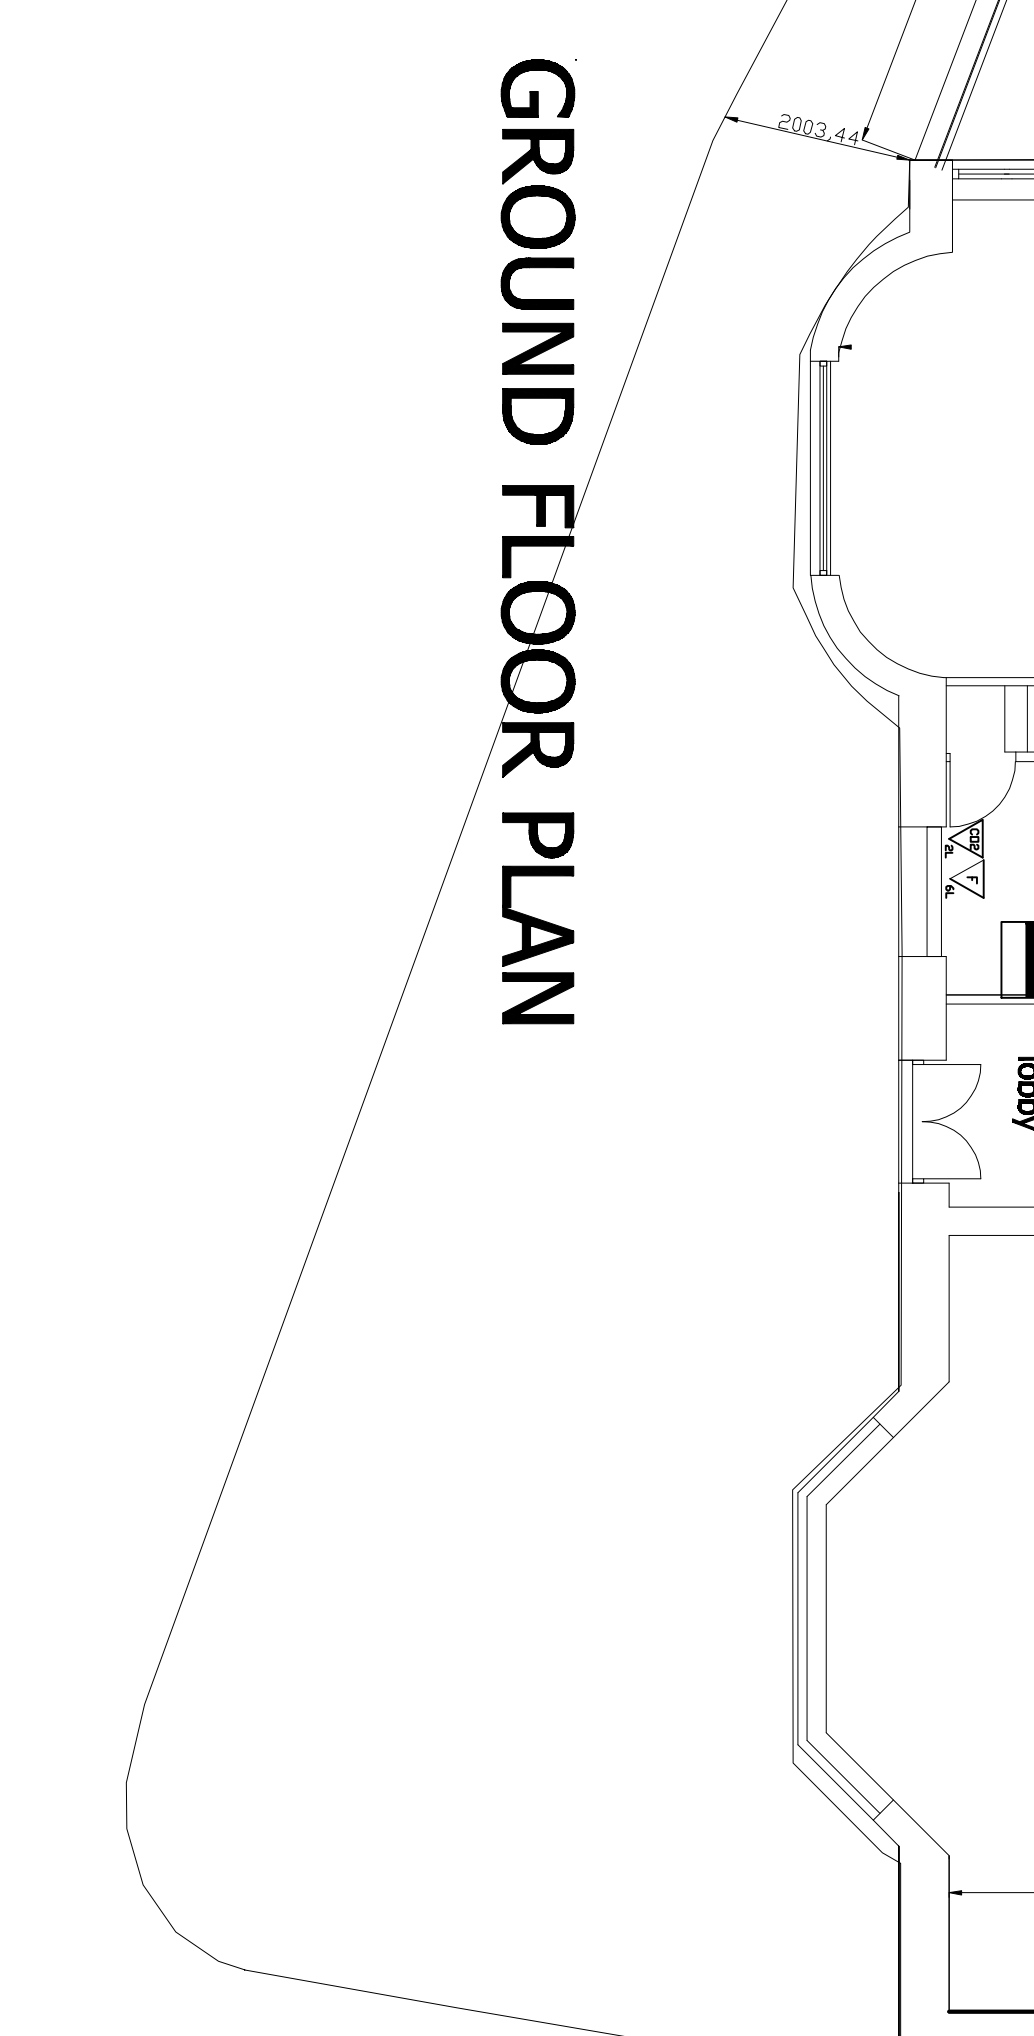
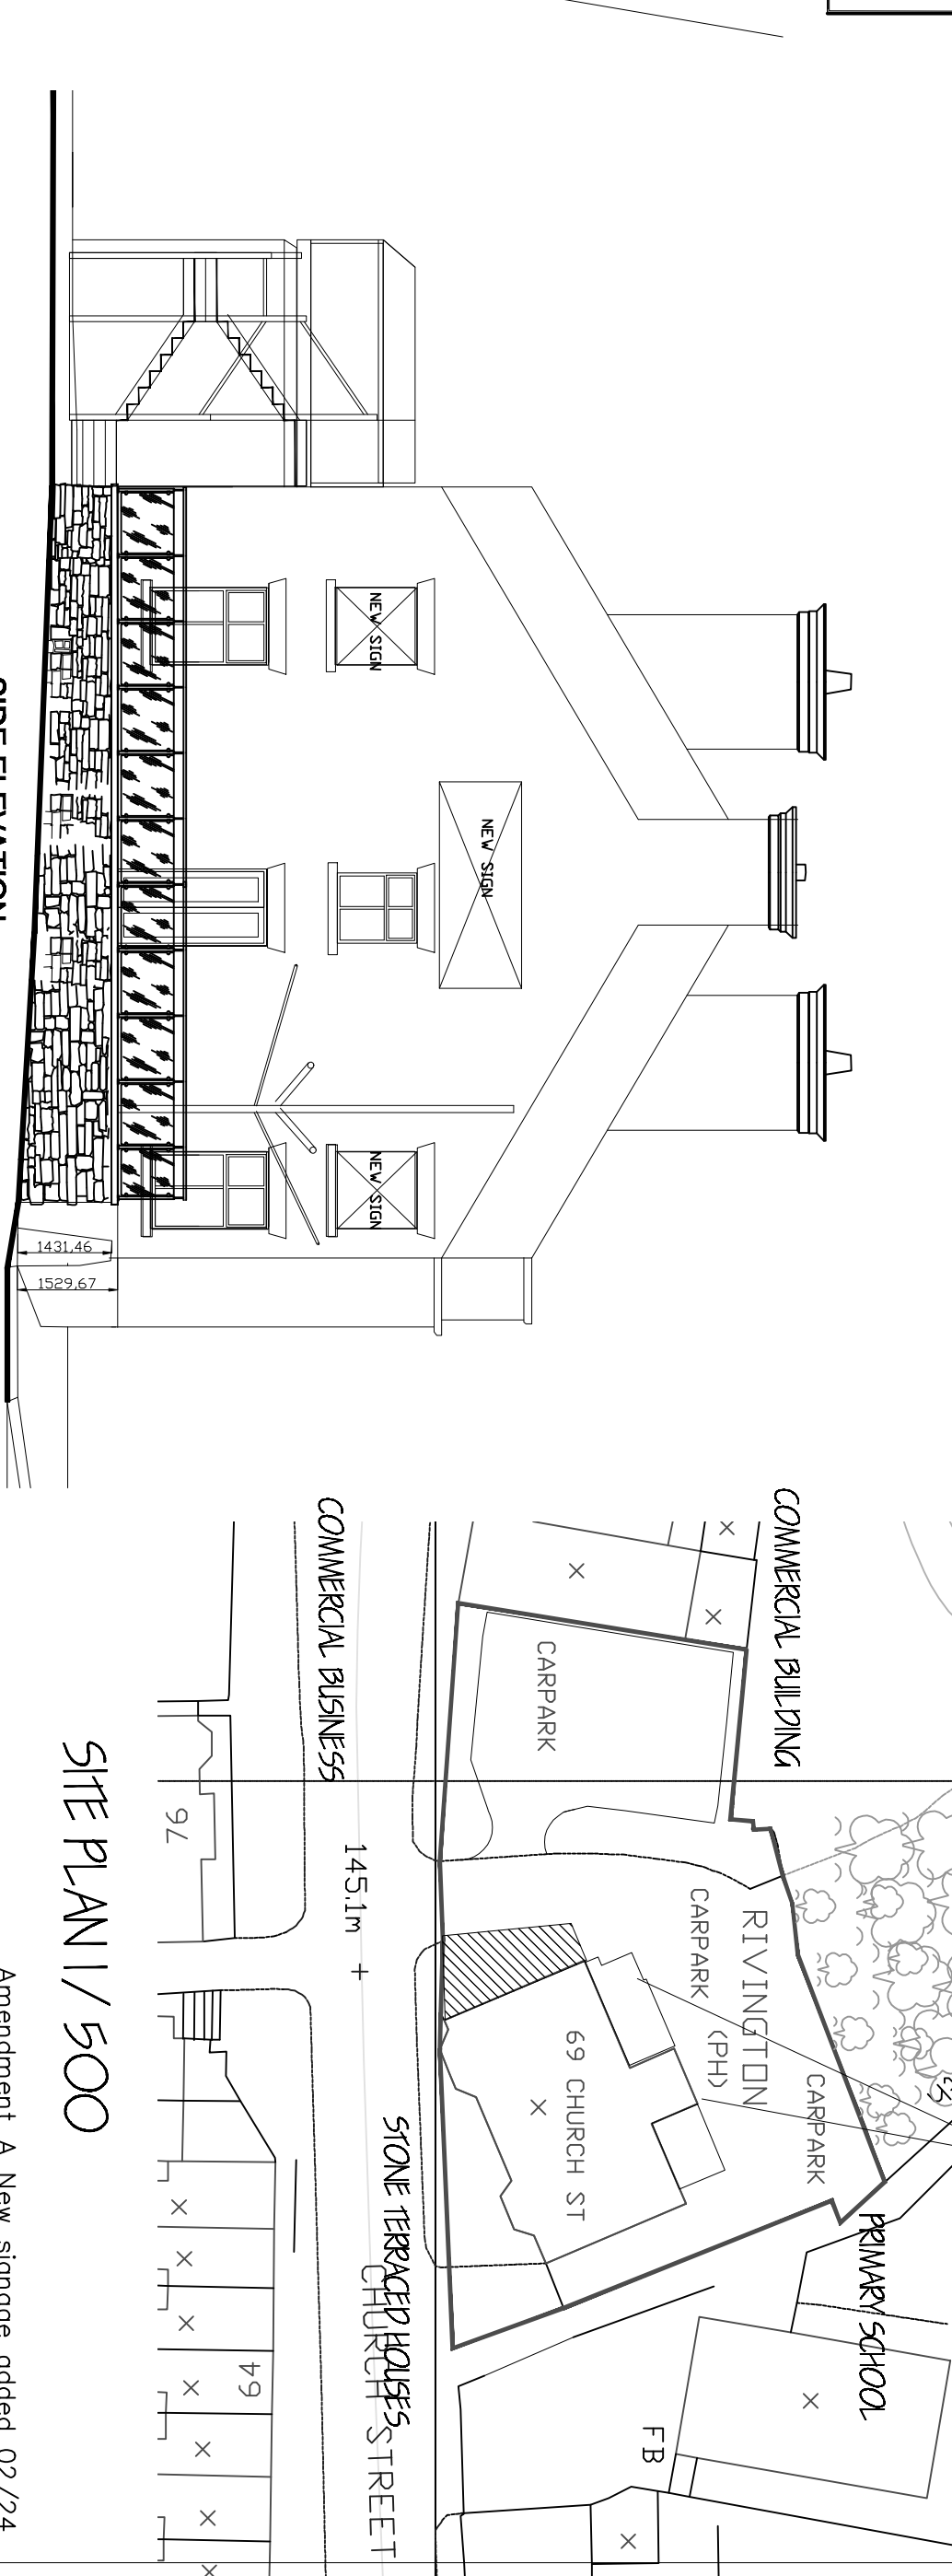
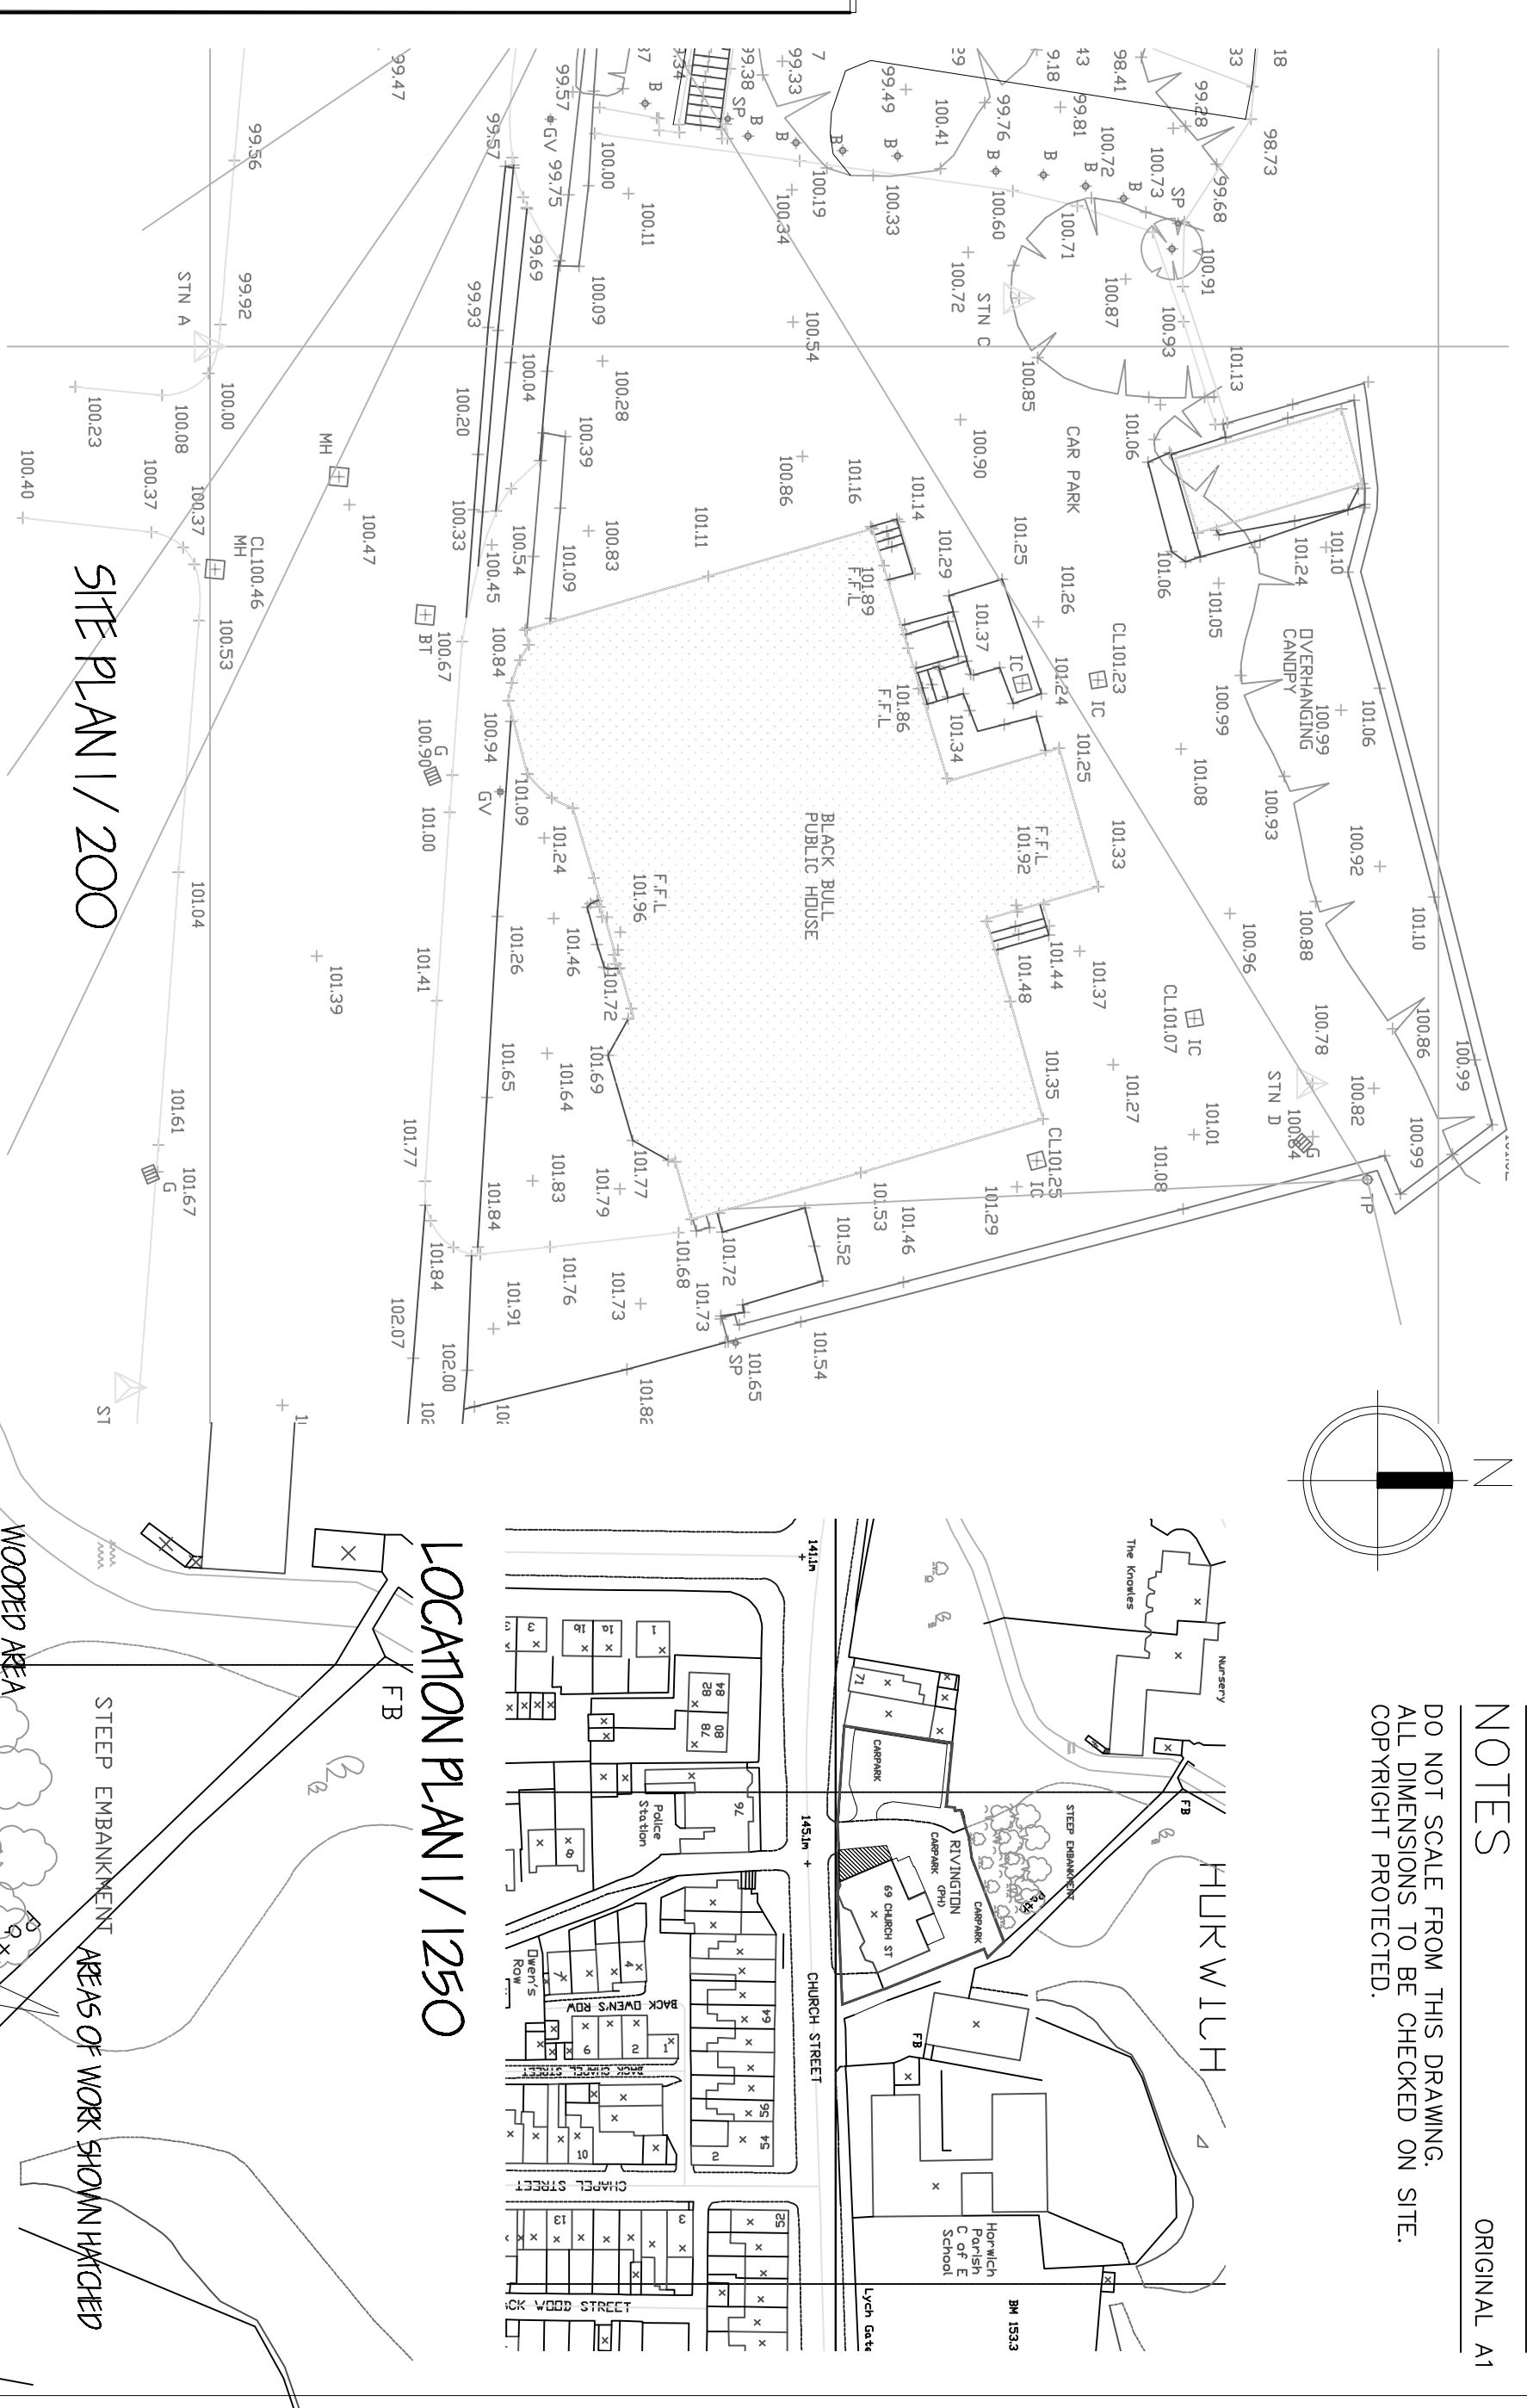


NOTES
DO NOT SCALE FROM THIS DRAWING.
ALL DIMENSIONS TO BE CHECKED ON SITE.
COPYRIGHT PROTECTED.

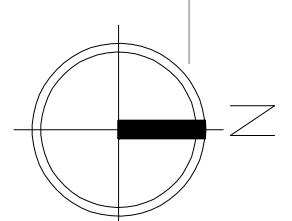

SCALE Amendment A New signage added 02/24
REVISIONS
1/100 DATE JAN 24 DRAWN CHECKED
CLIENT THE RIVINGTON
TITLE AMENDED SCHEME
PROPOSED EXTERNAL RAISED SEATING AREA
69 CHURCH STREET, HORWICH, BL66AA
PLANS & ELEVATIONS AS PROPOSED
DRAWING No. 0.02F