




**01** EXISTING ELEVATION  
Scale: 1:100 @ A1

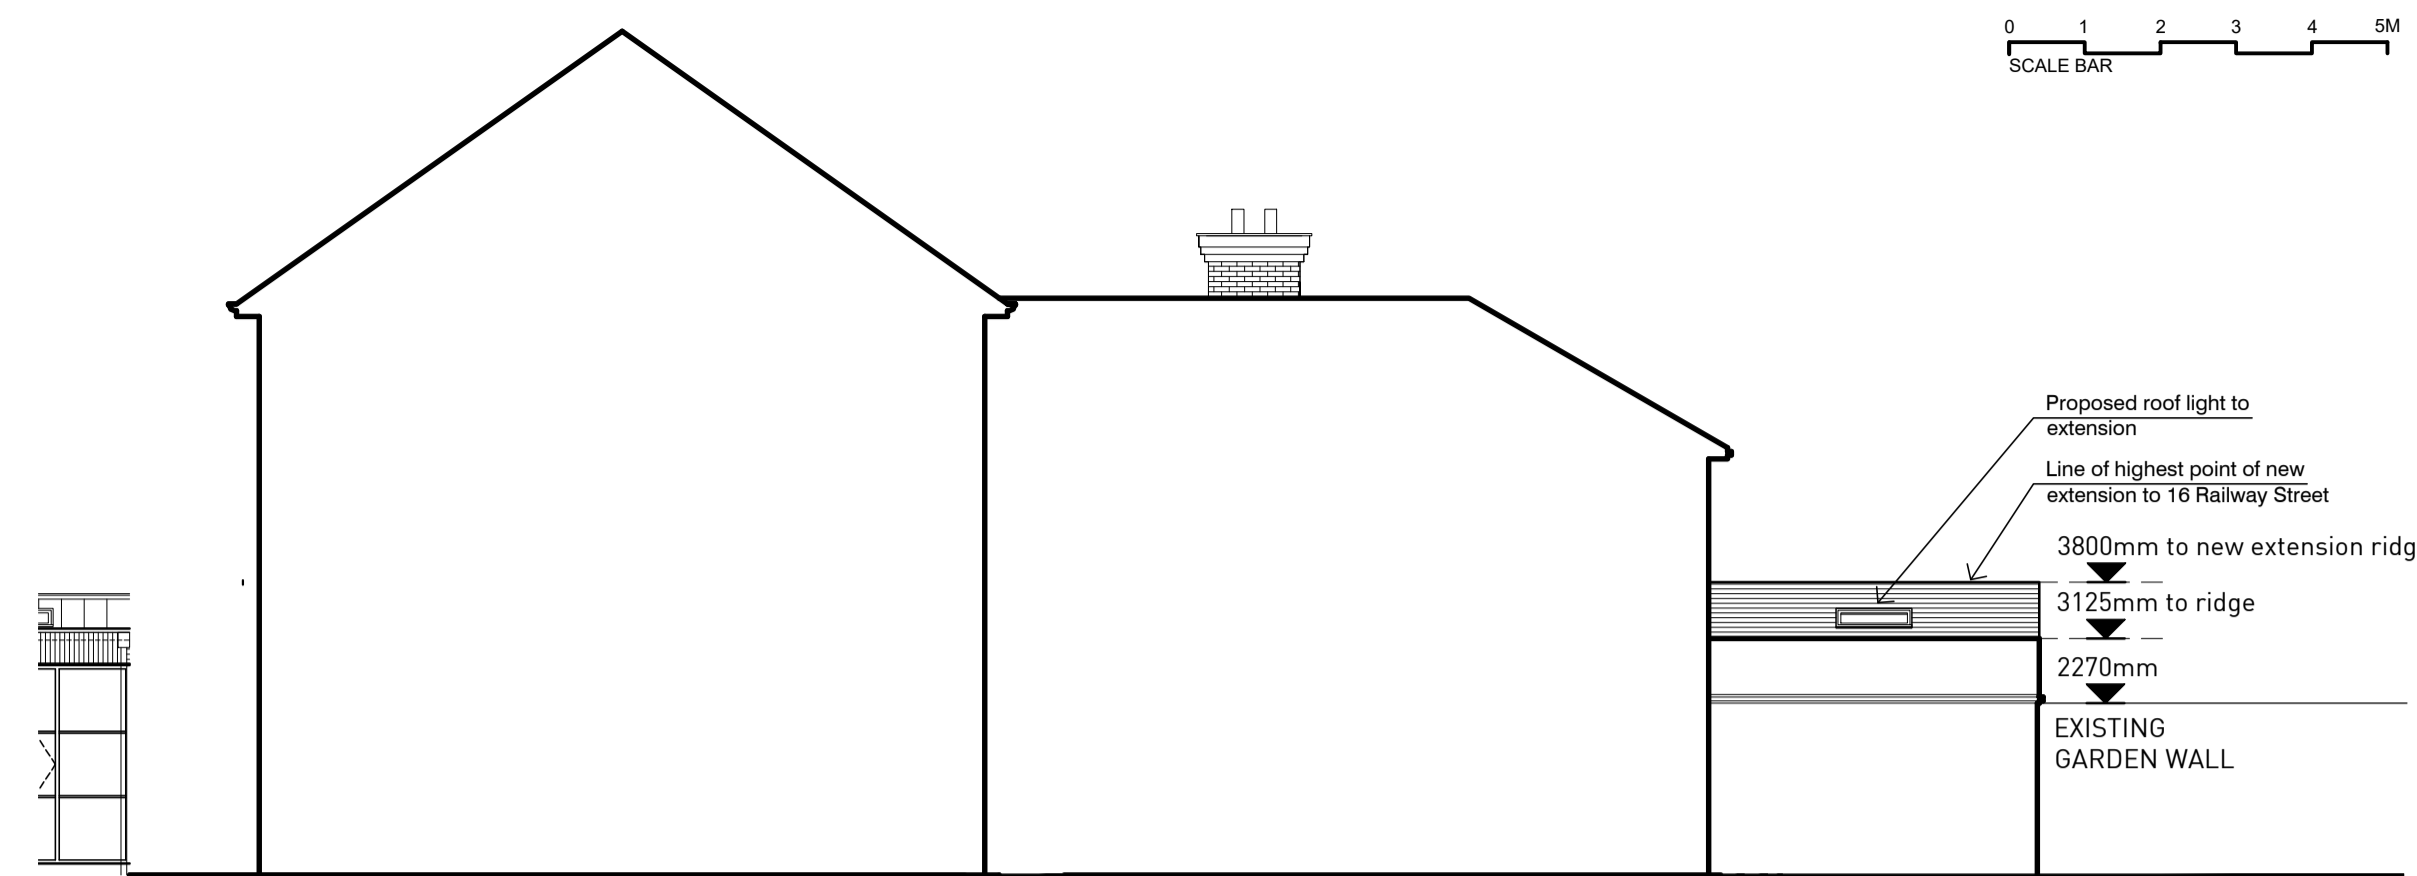


**02** PROPOSED ELEVATION  
Scale: 1:100 @ A1

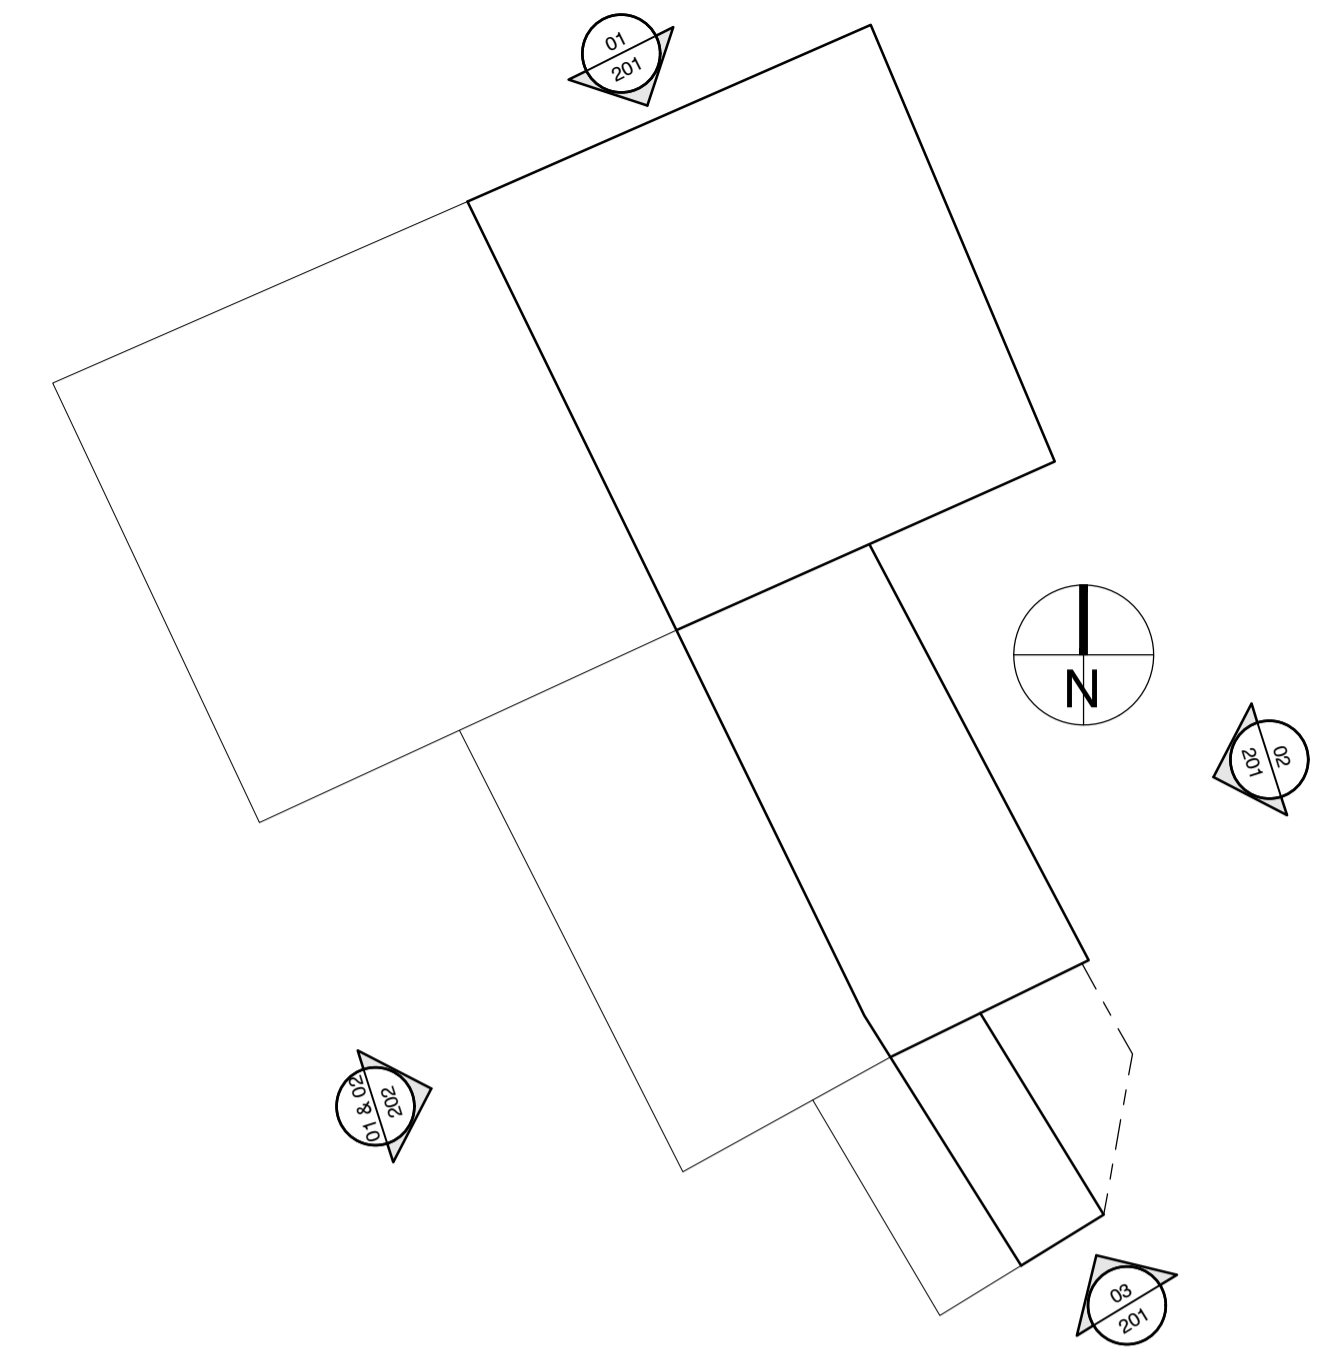


**00** EXTERNAL ELEVATION REF PLAN  
Scale: 1:100 @ A1

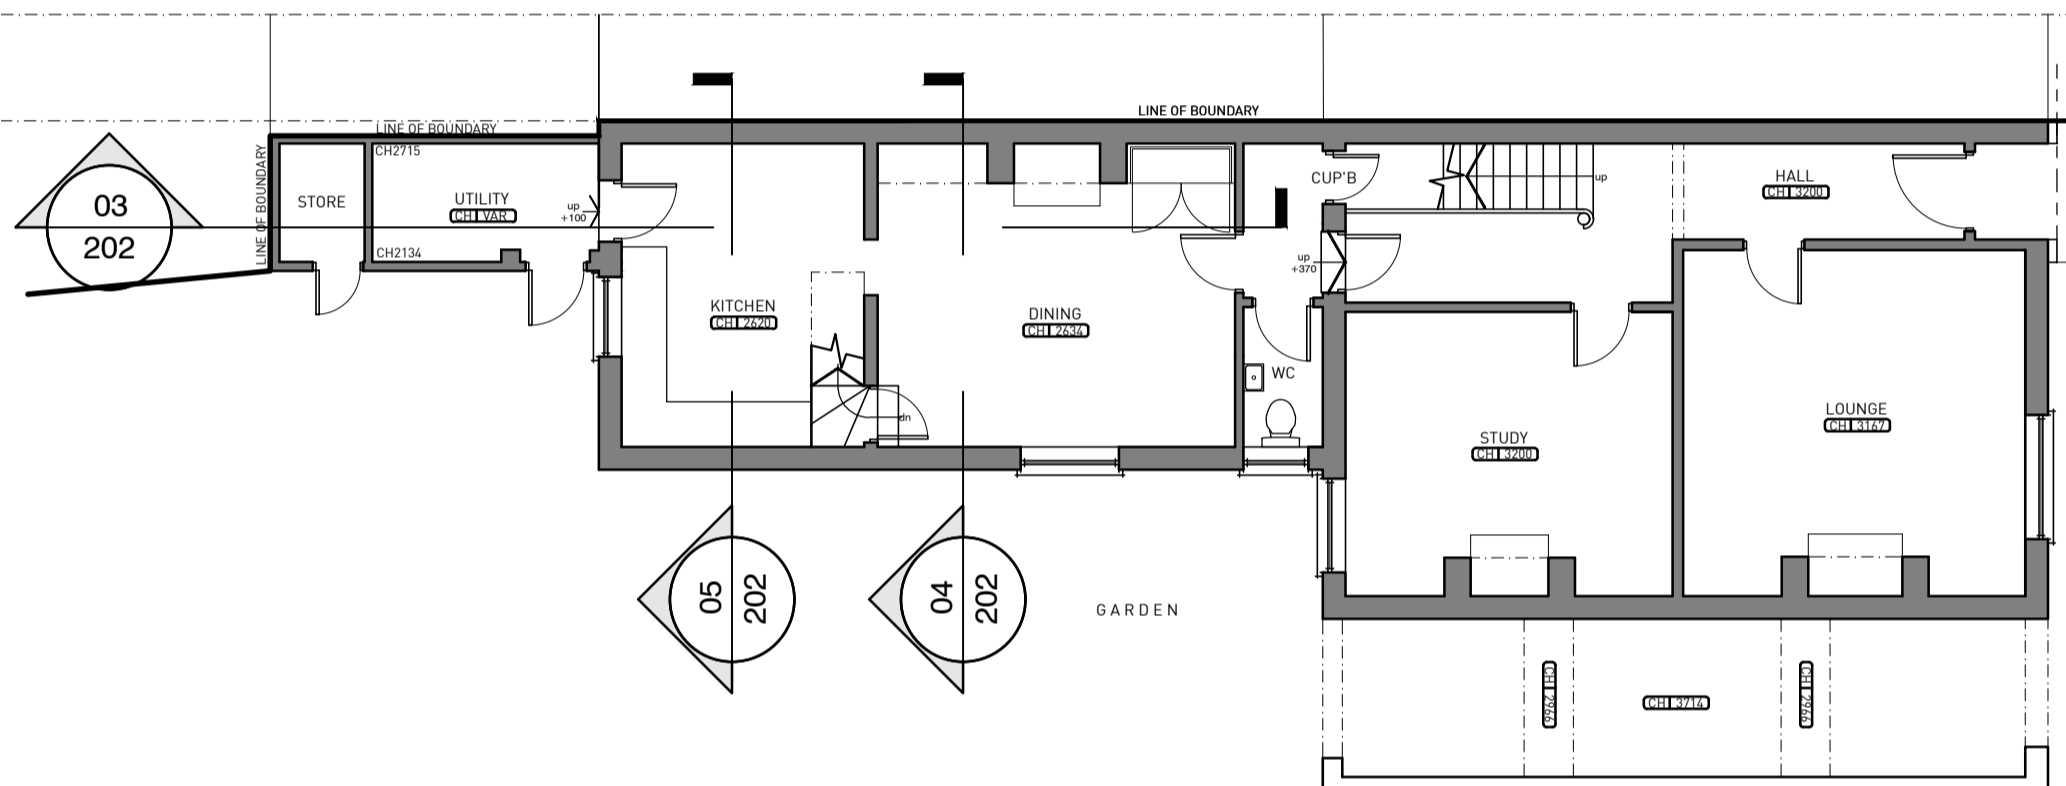


**00** EXISTING SECTION REF PLAN  
Scale: 1:100 @ A1

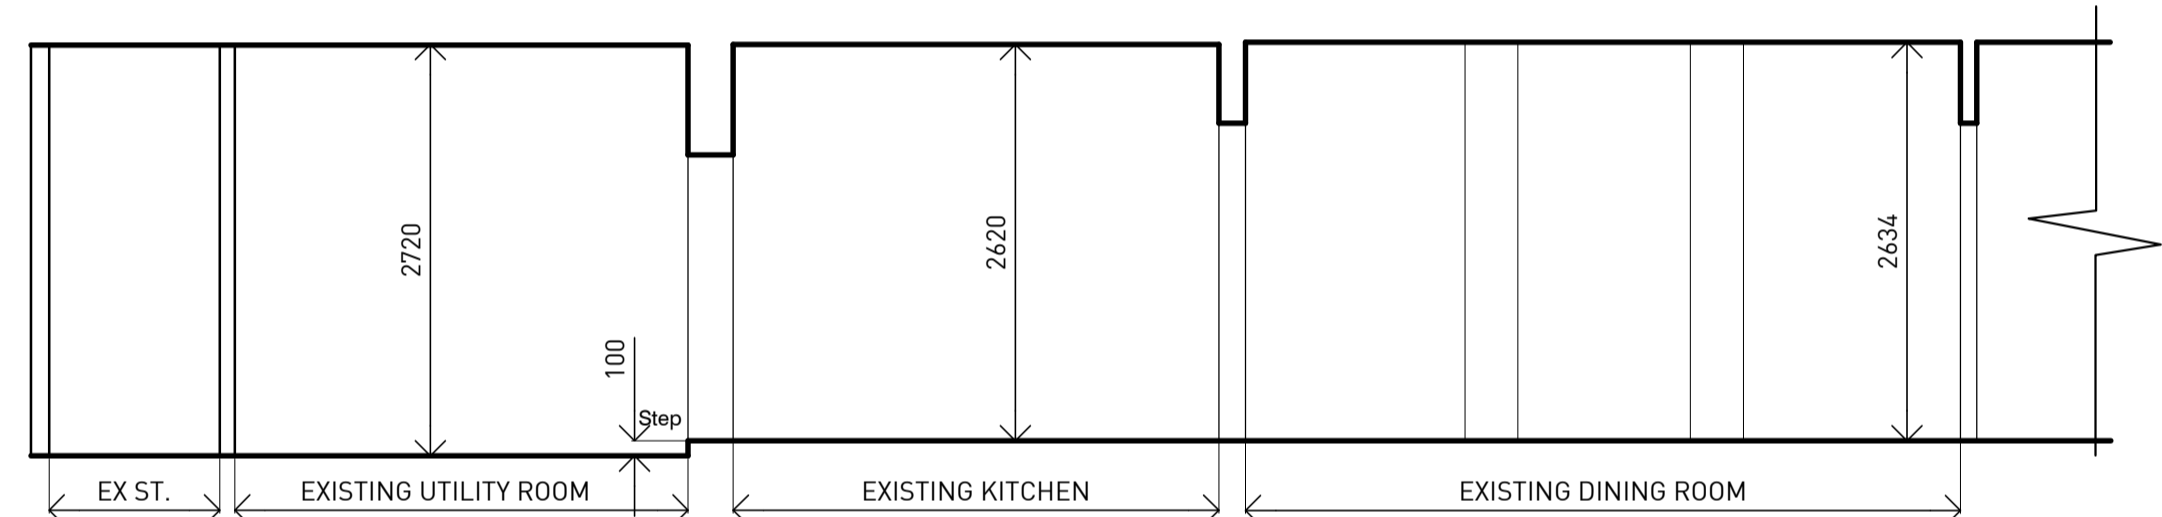


**03** EXISTING SECTION  
Scale: 1:50 @ A1

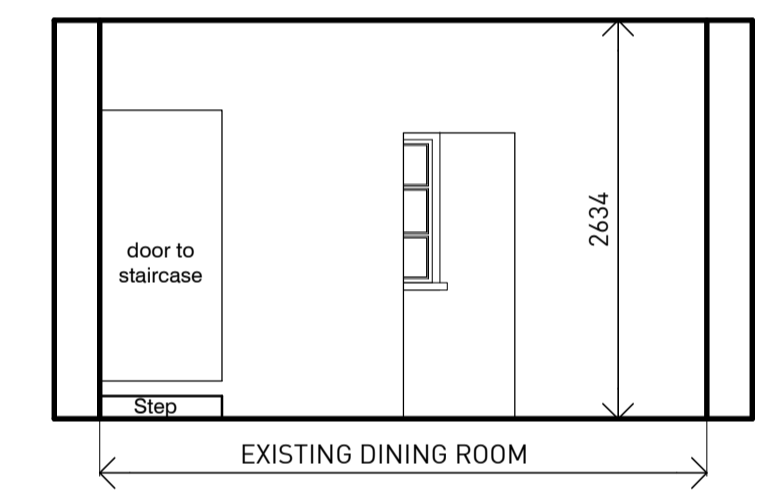


**04** EXISTING SECTION  
Scale: 1:50 @ A1

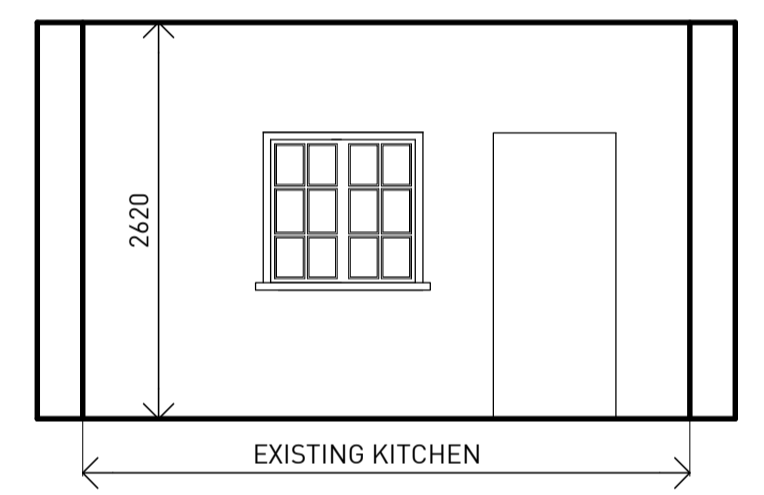


**05** EXISTING SECTION  
Scale: 1:50 @ A1

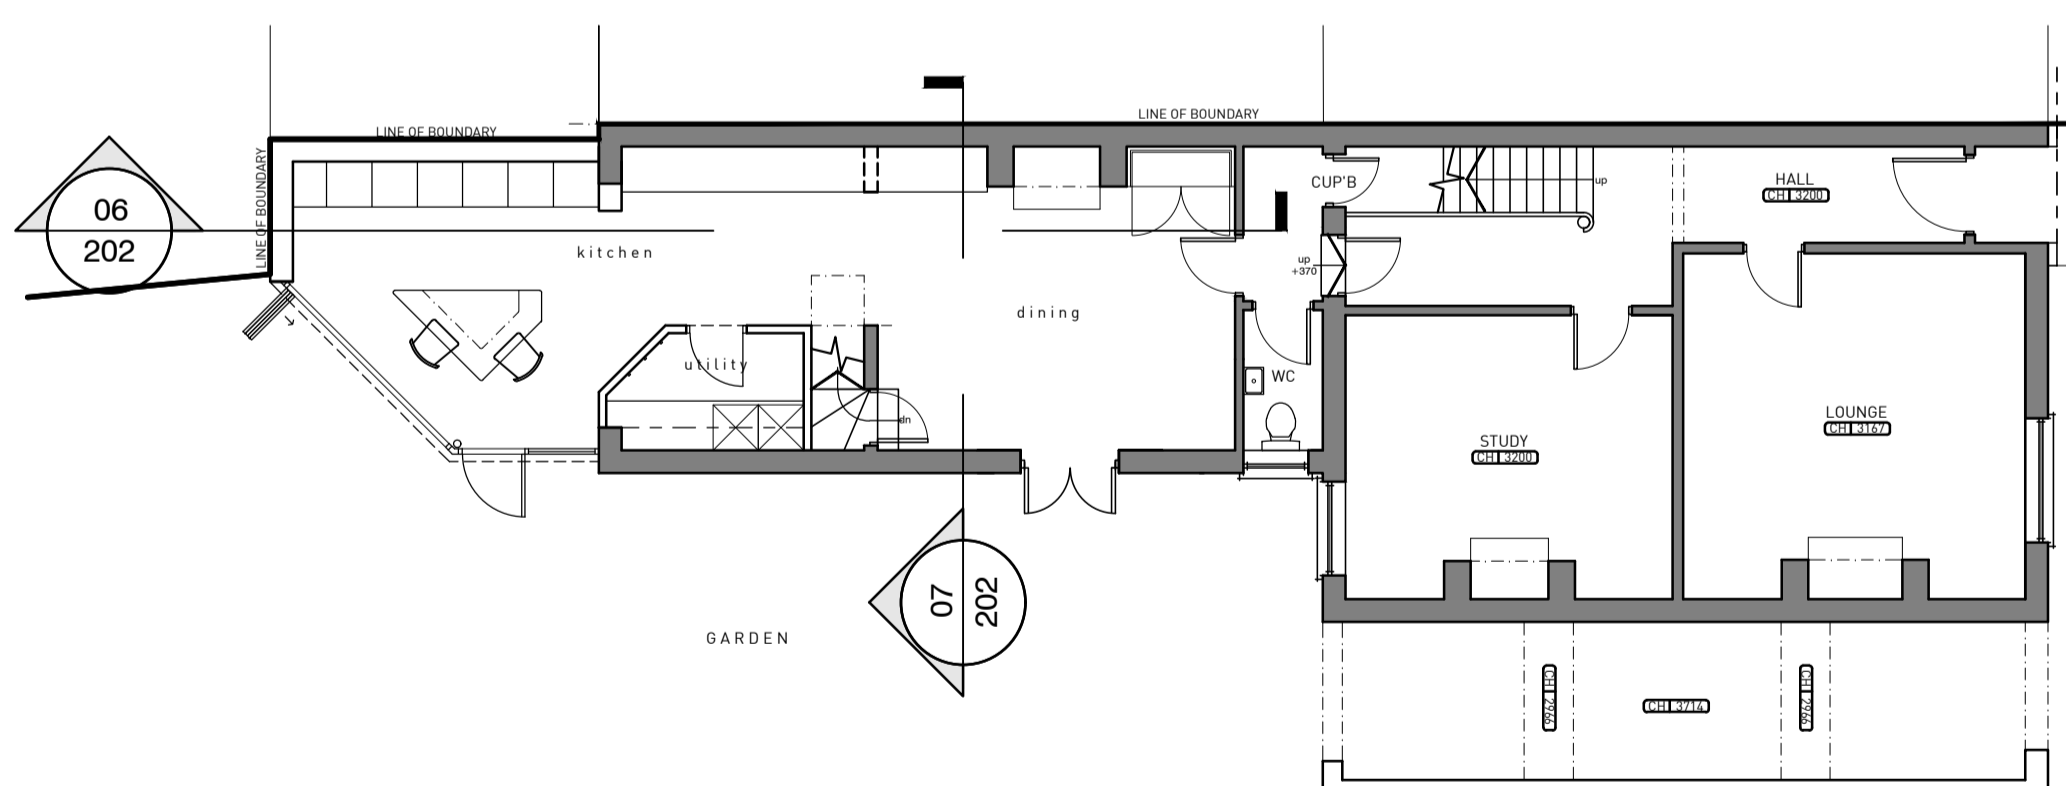

**00** PROPOSED SECTION REF PLAN  
Scale: 1:100 @ A1

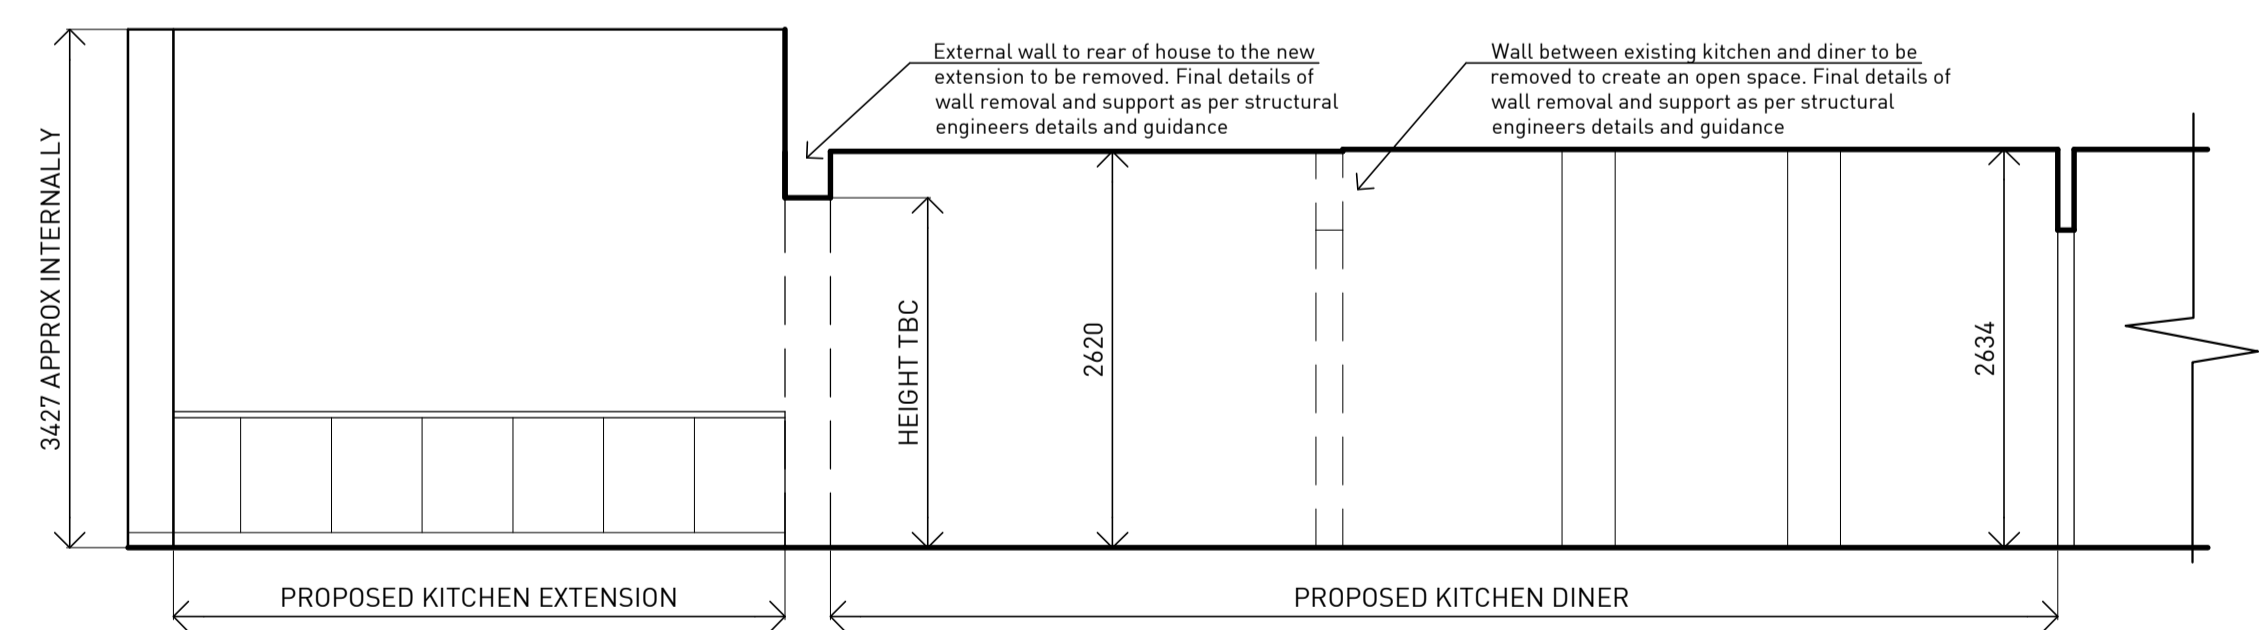


**06** PROPOSED SECTION  
Scale: 1:50 @ A1

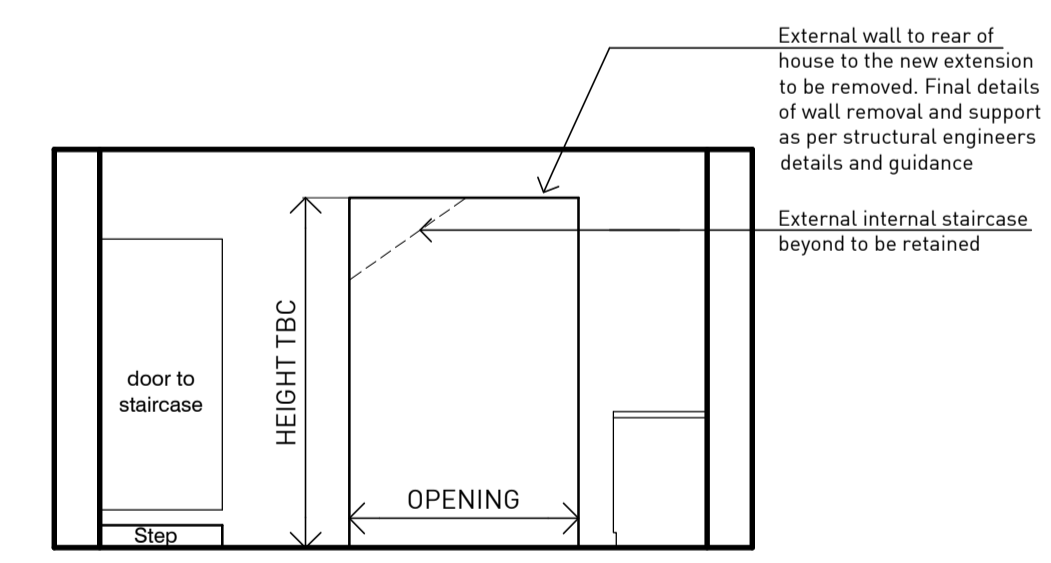

**07** PROPOSED SECTION  
Scale: 1:50 @ A1

**(202)** Proposed Elevations & Sections  
Scale: As Shown @ A1

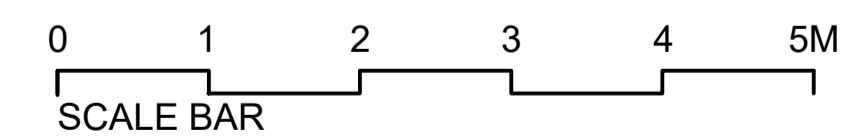

PLANNING

|                                    |               |
|------------------------------------|---------------|
| PLANNING                           | DE 12.03.2024 |
| A ROOF LIGHT ADDED TO ELEVATION 02 | DE 15.03.2024 |
|                                    |               |
|                                    |               |
|                                    |               |
| REASON FOR ISSUE:                  |               |
| <b>PLANNING</b>                    |               |

Contractor must verify all dimensions on site before commencing any work or shop drawings. If this drawing exceeds the quantities taken in any way the Architects are to be informed before the work is initiated. Only figured dimensions to be taken from this drawing. Do not scale off this drawing. Drawings based on Ordnance Survey and / or existing record drawings - design and drawing content subject to Site Survey, Structural Survey, Site Investigations, Planning and Statutory Requirements and Approvals. Authorised reproduction from Ordnance Survey Map with permission of the Controller of Her Majesty's Stationery Office. Crown Copyright reserved.

|   |                     |             |
|---|---------------------|-------------|
| Project Name:<br>16 RAILWAY STREET, BEVERLEY<br>EAST YORKSHIRE, HU170DX | Drawing Number: 202 | Revision: A |
| Scale: As Shown @ A1  | Date: 04.01.2024    |             |
| Drawn by: DE  | Checked by: DE      |             |
| Drawing Title:<br>PROPOSED ELEVATIONS & SECTIONS                        |                     |             |