

All drawing to be read in conjunction with Structural Engineer's design and Specifications

NB: Those Structural Information Indicated in the drawings are only indicative. Please refer to the final Structural design and Calculation provided by Structure Engineer.

\*\* Prior to ordering any Doors, Windows or Insulated products, the contractor to ensure that the correct U value is achievable.









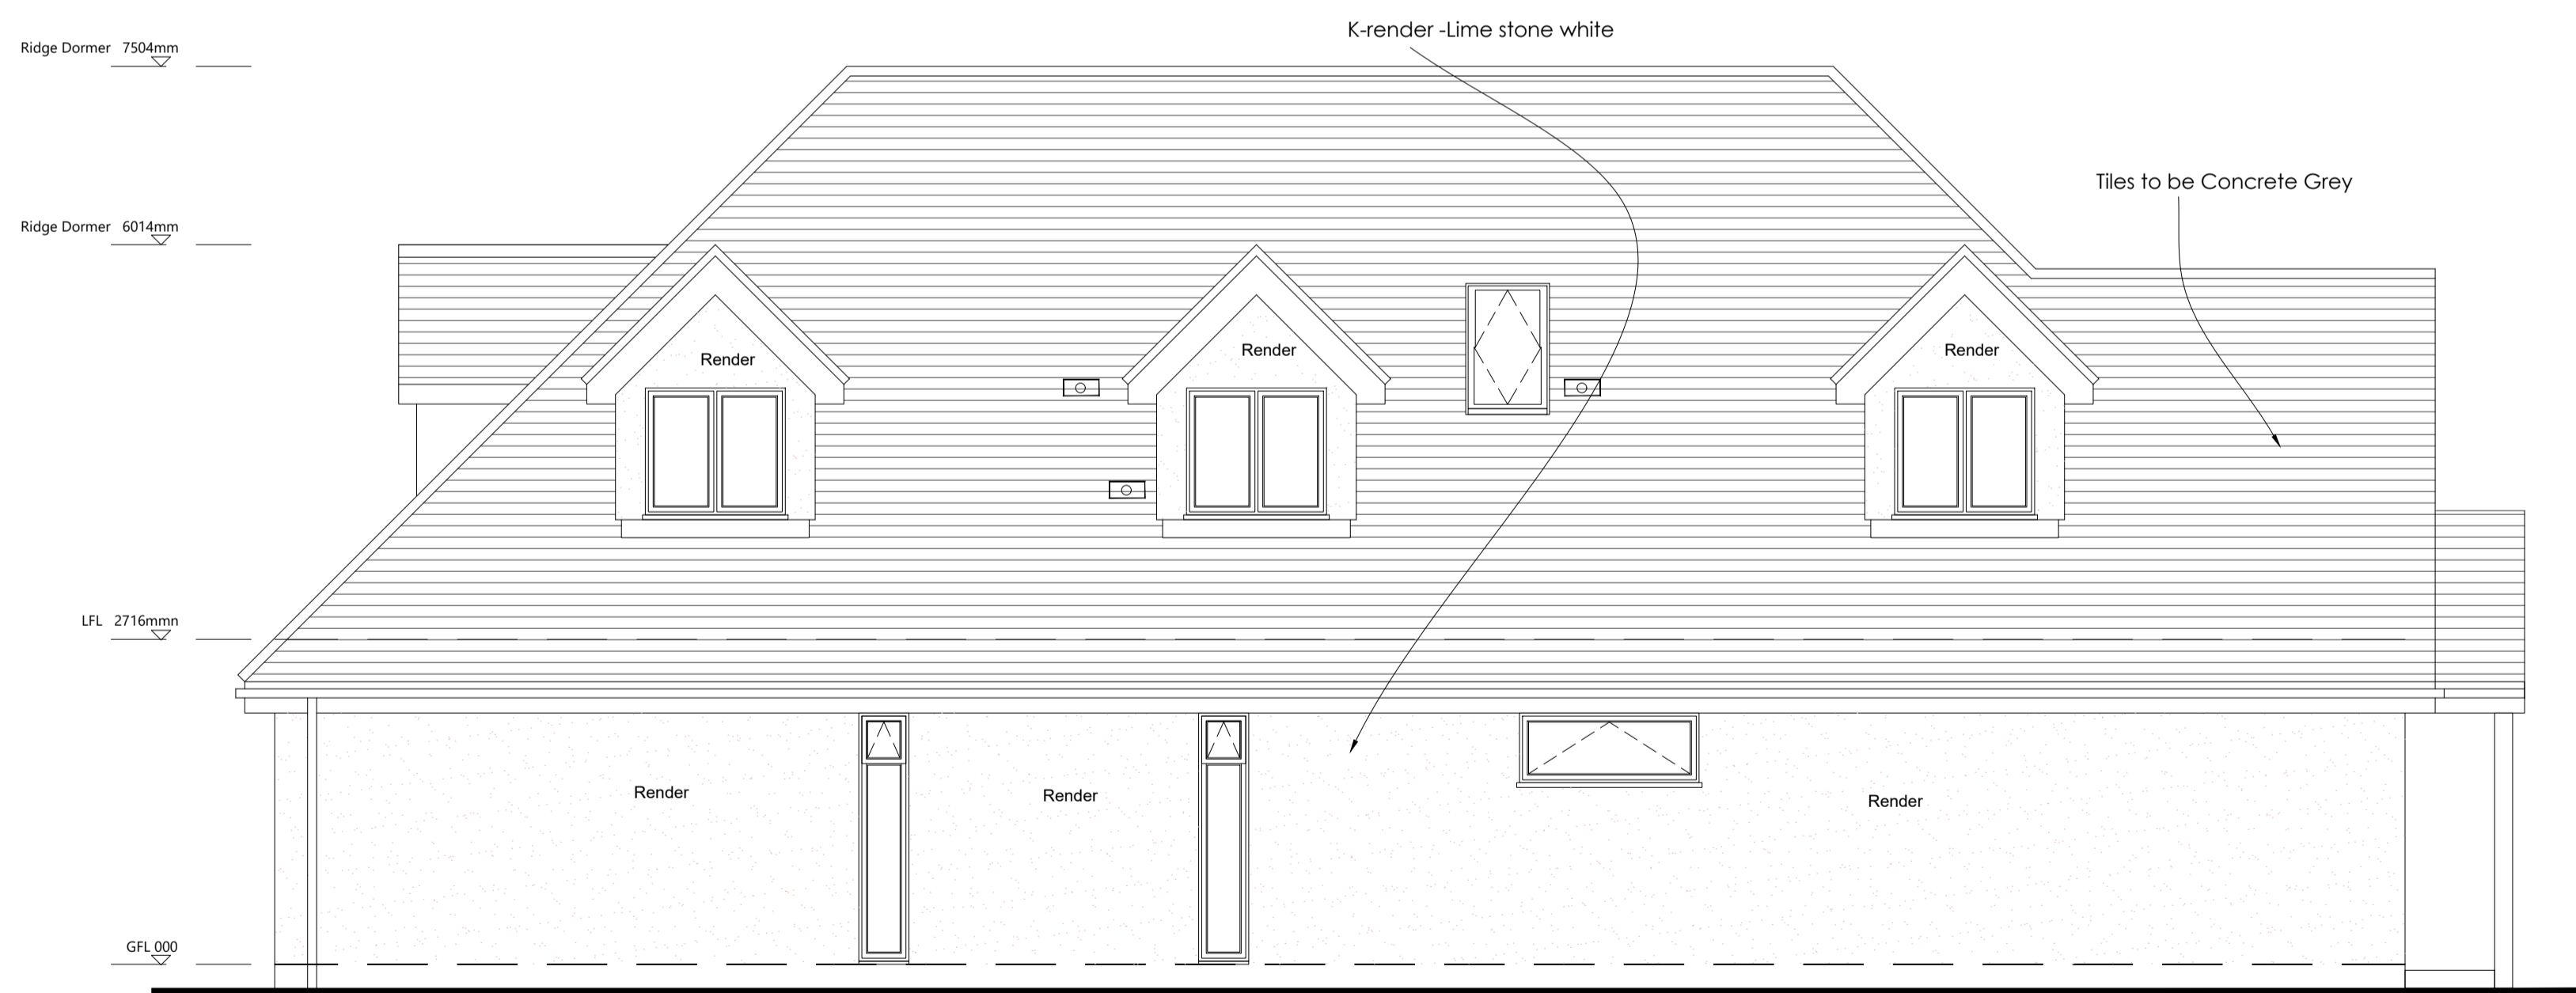
Right Side Elevation



Front Elevation

Key:

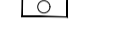
-  Air Vent
-  Flue Boiler
-  Extractor Brick Vent
-  Safety Glazing
-  Tile Extract Vent
-  To be removed



Left Side Elevation



Rear Elevation

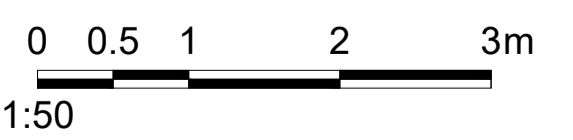

Do not Scale. Use figured dimensions only. Subject to site survey and all necessary consents. All dimensions to be checked by user and any discrepancies, errors or omissions to be reported to the Architect before work commences. This drawing is to be read in conjunction with all other relevant materials.

Cookham Design Partnership Ltd.  
DESIGN + BUILD  
Tavistock House, Waltham Road, White Waltham  
Maidenhead SL6 3NH

info@cookhamdesign.com  
www.cookhamdesign.com  
01628 882140

PROJECT  
92 Blackamoor Lane  
SL6 8RH

CLIENT  
Mr Hardy Kapoor

Proposed Elevations

REV Date  
05-2022

Job Code: 2138-HBM

Scale (B A1) 1:50

**WD400**

