


Copyright Reserved 2013
 CLEMENT WINDOWS LTD
 This product is protected by the provisions of the Copyright, Design & Patents Act 1988
 This drawing is the property of Clement Windows Ltd.
 It is forbidden to copy, reproduce or use these details in any way (including transfer to another party) without the express authority/permission of Clement Windows Ltd in writing.

NOTES
 2. PLEASE NOTE THAT ALL PRODUCT ARE SUBJECT TO MANUFACTURING TOLERANCE OF +0mm / -2mm

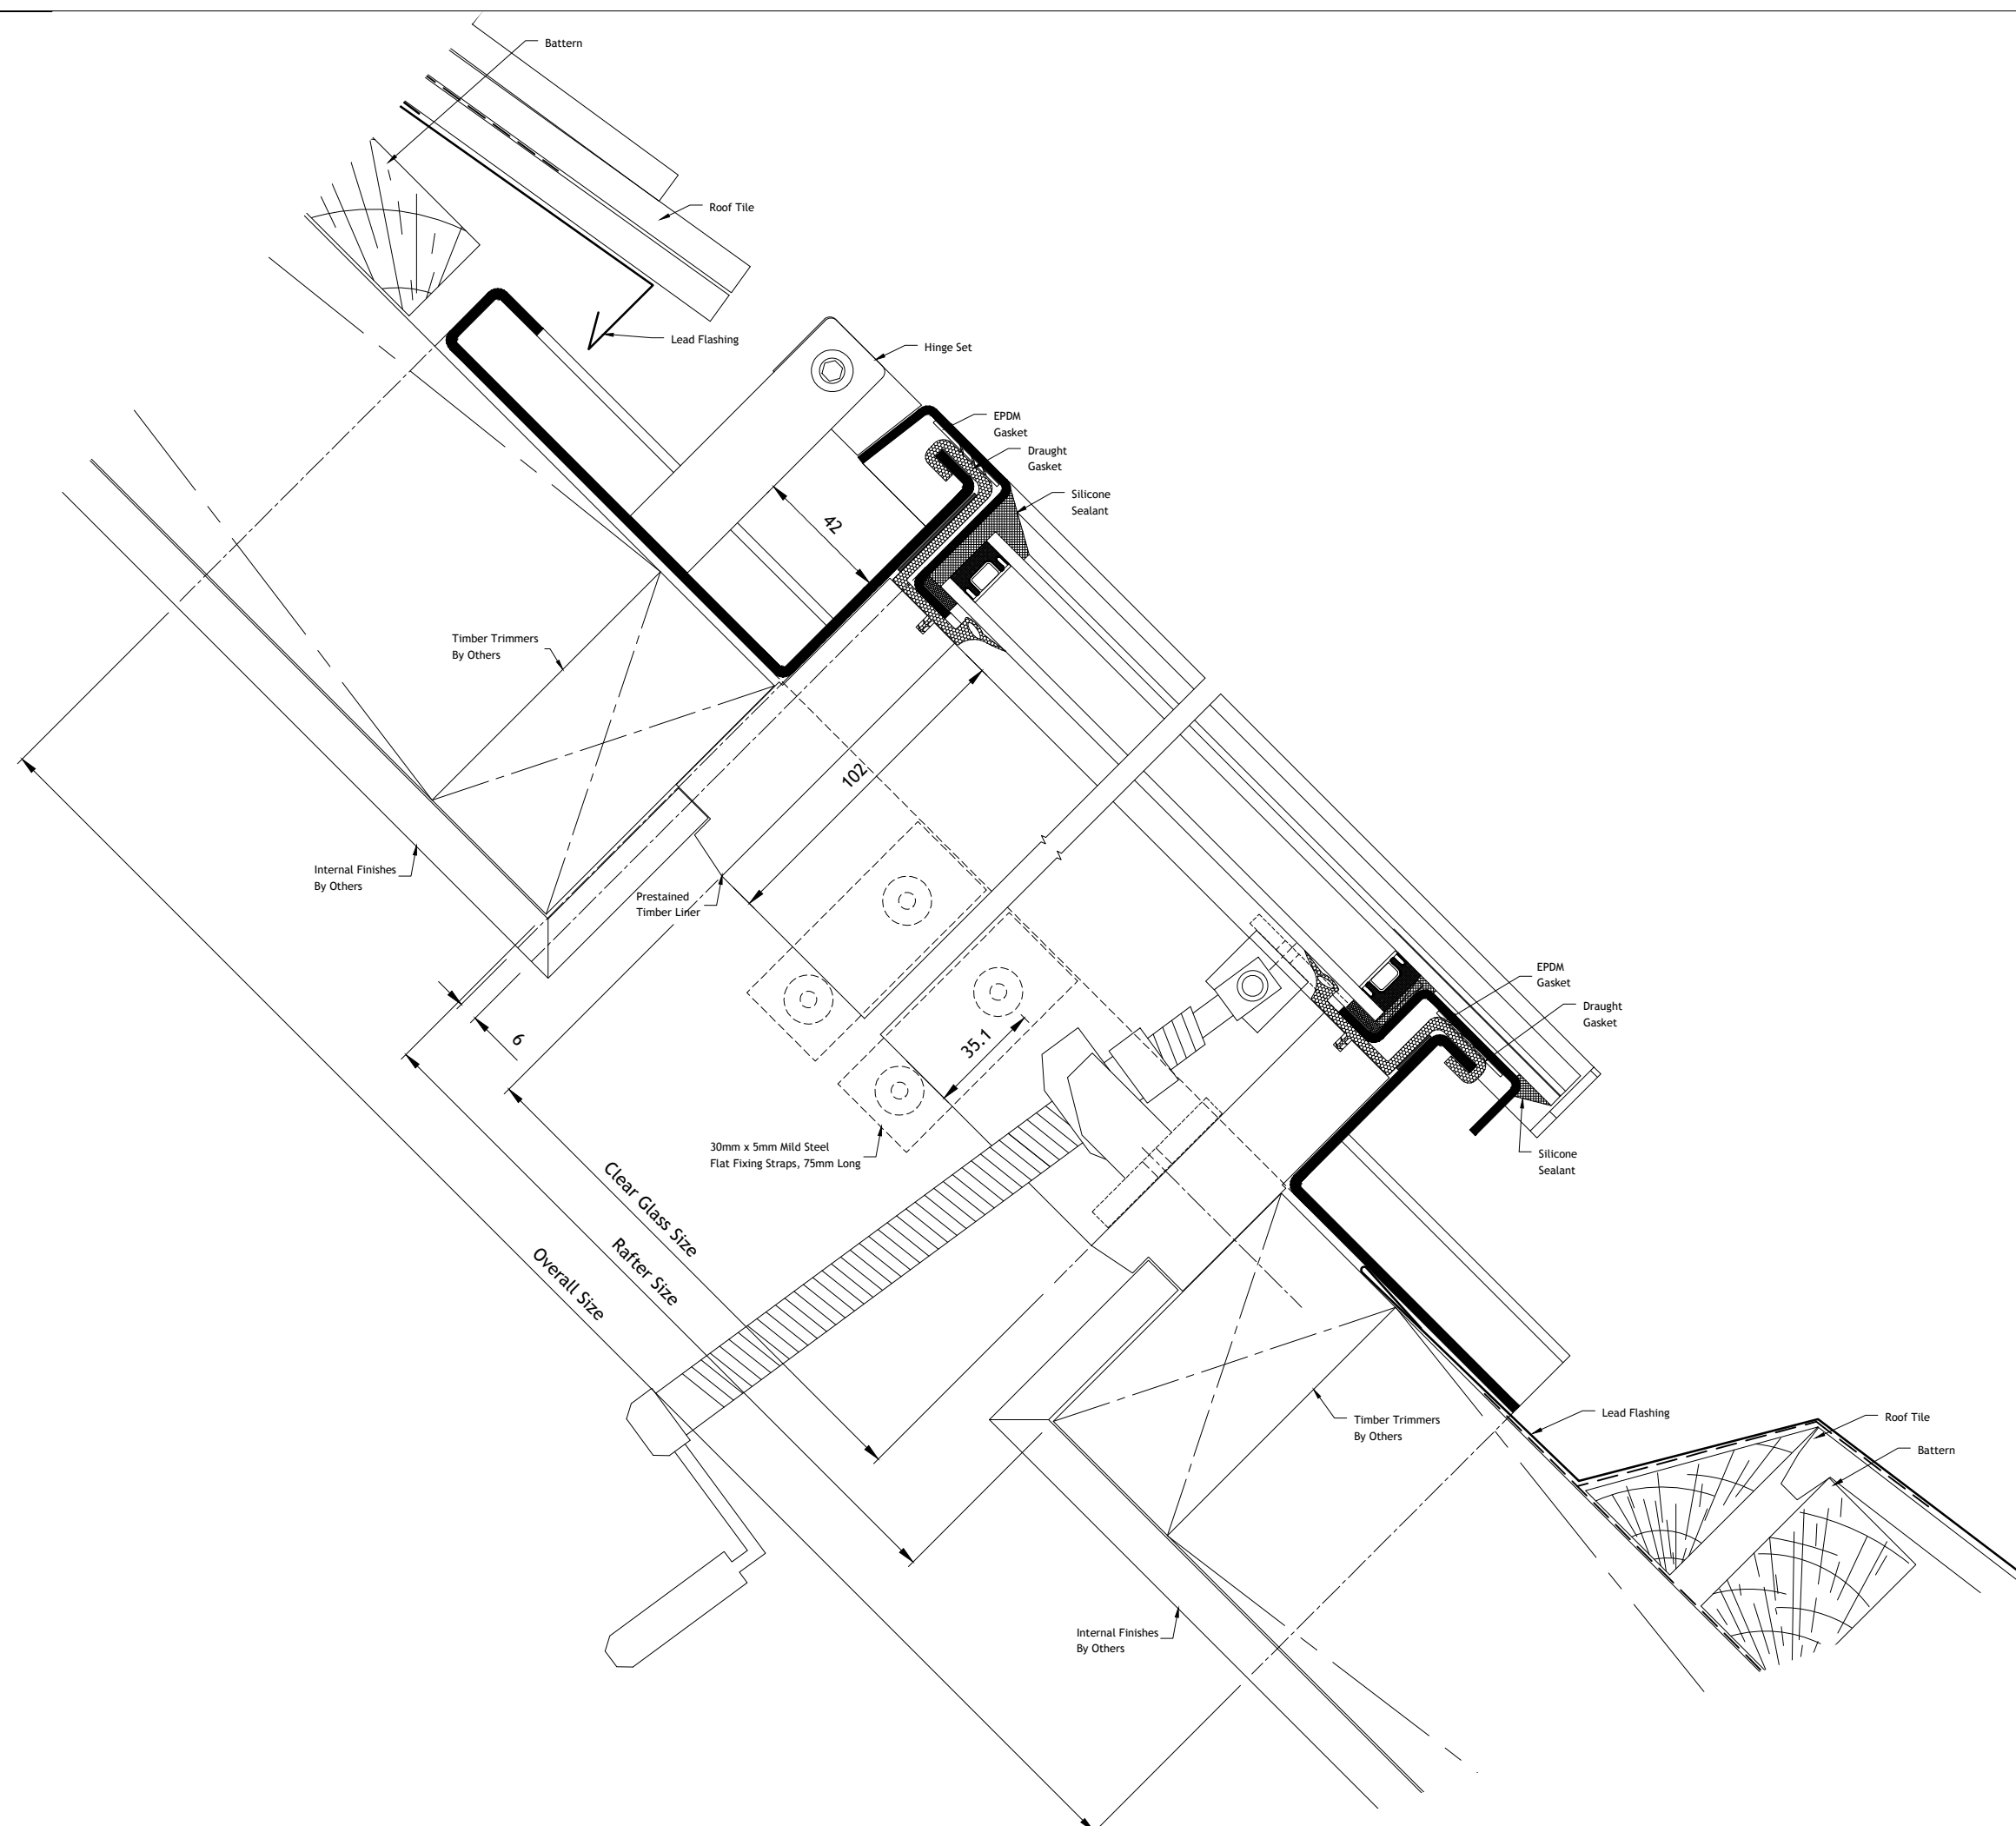

08/09/14	G	KR	General Update Type References Amended, Glass Specification Updated
01/05/11	F	EB	General Revisions And Corrections
06/10/09	E	-	General Revisions And Corrections
01/10/09	D	-	General Revisions And Corrections
08/08/06	C	-	General Revisions And Corrections
28/06/06	B	-	General Revisions And Corrections
25/04/06	A	-	General Revisions To Details

DATE	REV	INT	COMMENTS
------	-----	-----	----------

REVISIONS

For Information

Drawing Title
 CLEMENT CONSERVATION ROOFLIGHT
 TILE APPLICATION
 HORIZONTAL SECTION
 SHEET 2 OF 2

Project/Site

Contractor/Client
 ROOFLIGHT DEPARTMENT

Architect

Scale @ A1: 1:1 & 1:10
Date: 04/06
Drawn By: -
Checked by: -

CLEMENT
 Clement House
 Haslemere
 Surrey, GU27 1HR
 Tel: 01428 643393
 Fax: 01428 644436
 E-mail: info@clementwg.co.uk

Drawing No. D-CRPM-04	Revision G
---------------------------------	----------------------