



Proposed New Dwelling, Lyncroft Farm, Perrotts Brook.
Proposed Elevations Sheet 2

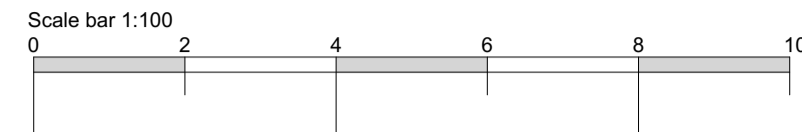

- Materials List**
- Walls - Natural stone
Vertical cedar cladding
Site retaining- buff stone in gabions
 - Roofs - Metal standing seam system
Flush mount solar panels
Flat rubber roof with sedum cover
 - Rain goods - Where exposed - lindab aluminium
 - Windows -
 - Doors - PPC aluminium frame - Grey
Timber faced garage door




Road CL Section Elevation

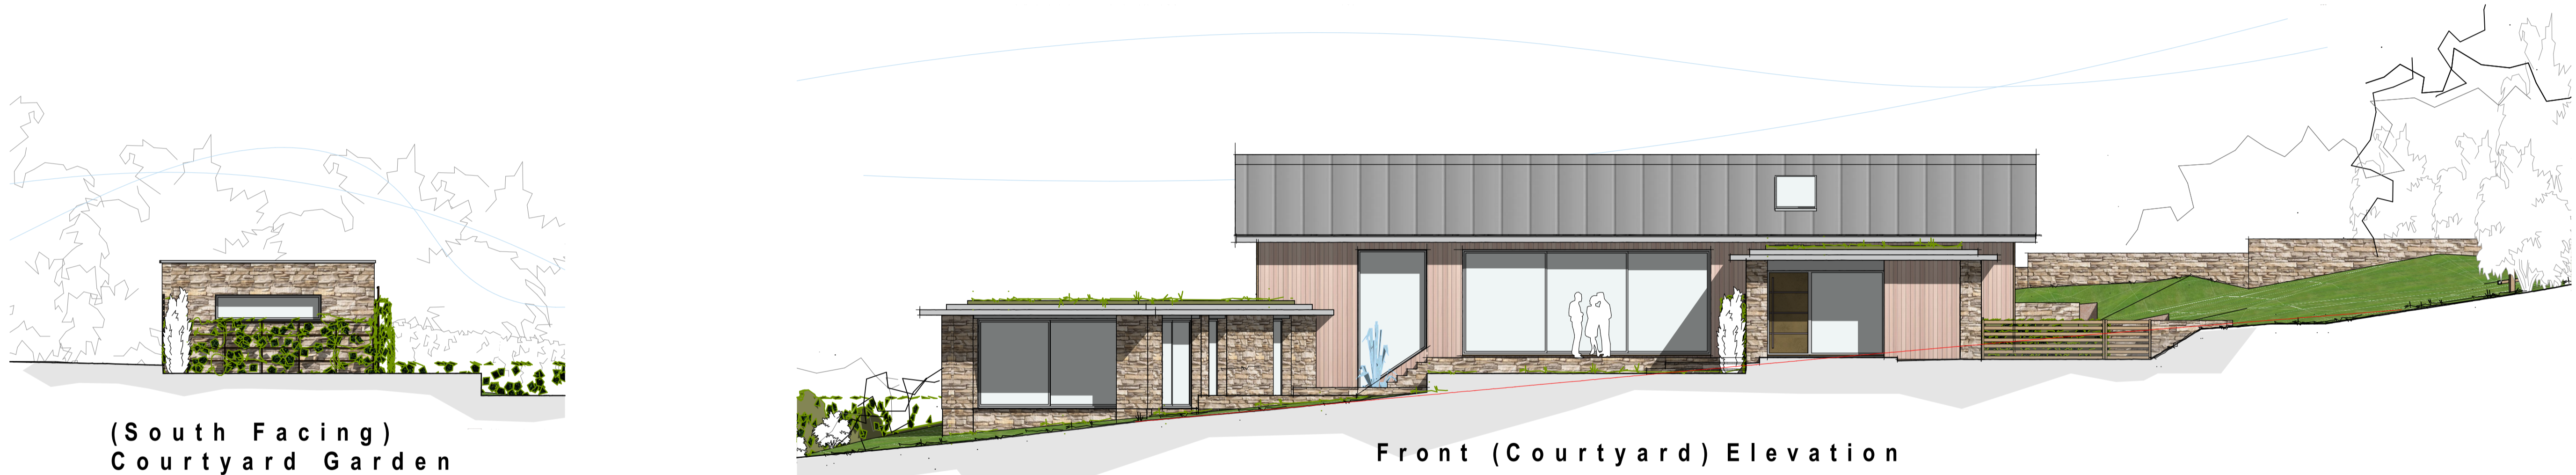


Front (Courtyard) Elevation

(South Facing)
Courtyard Garden
Garage Elevation

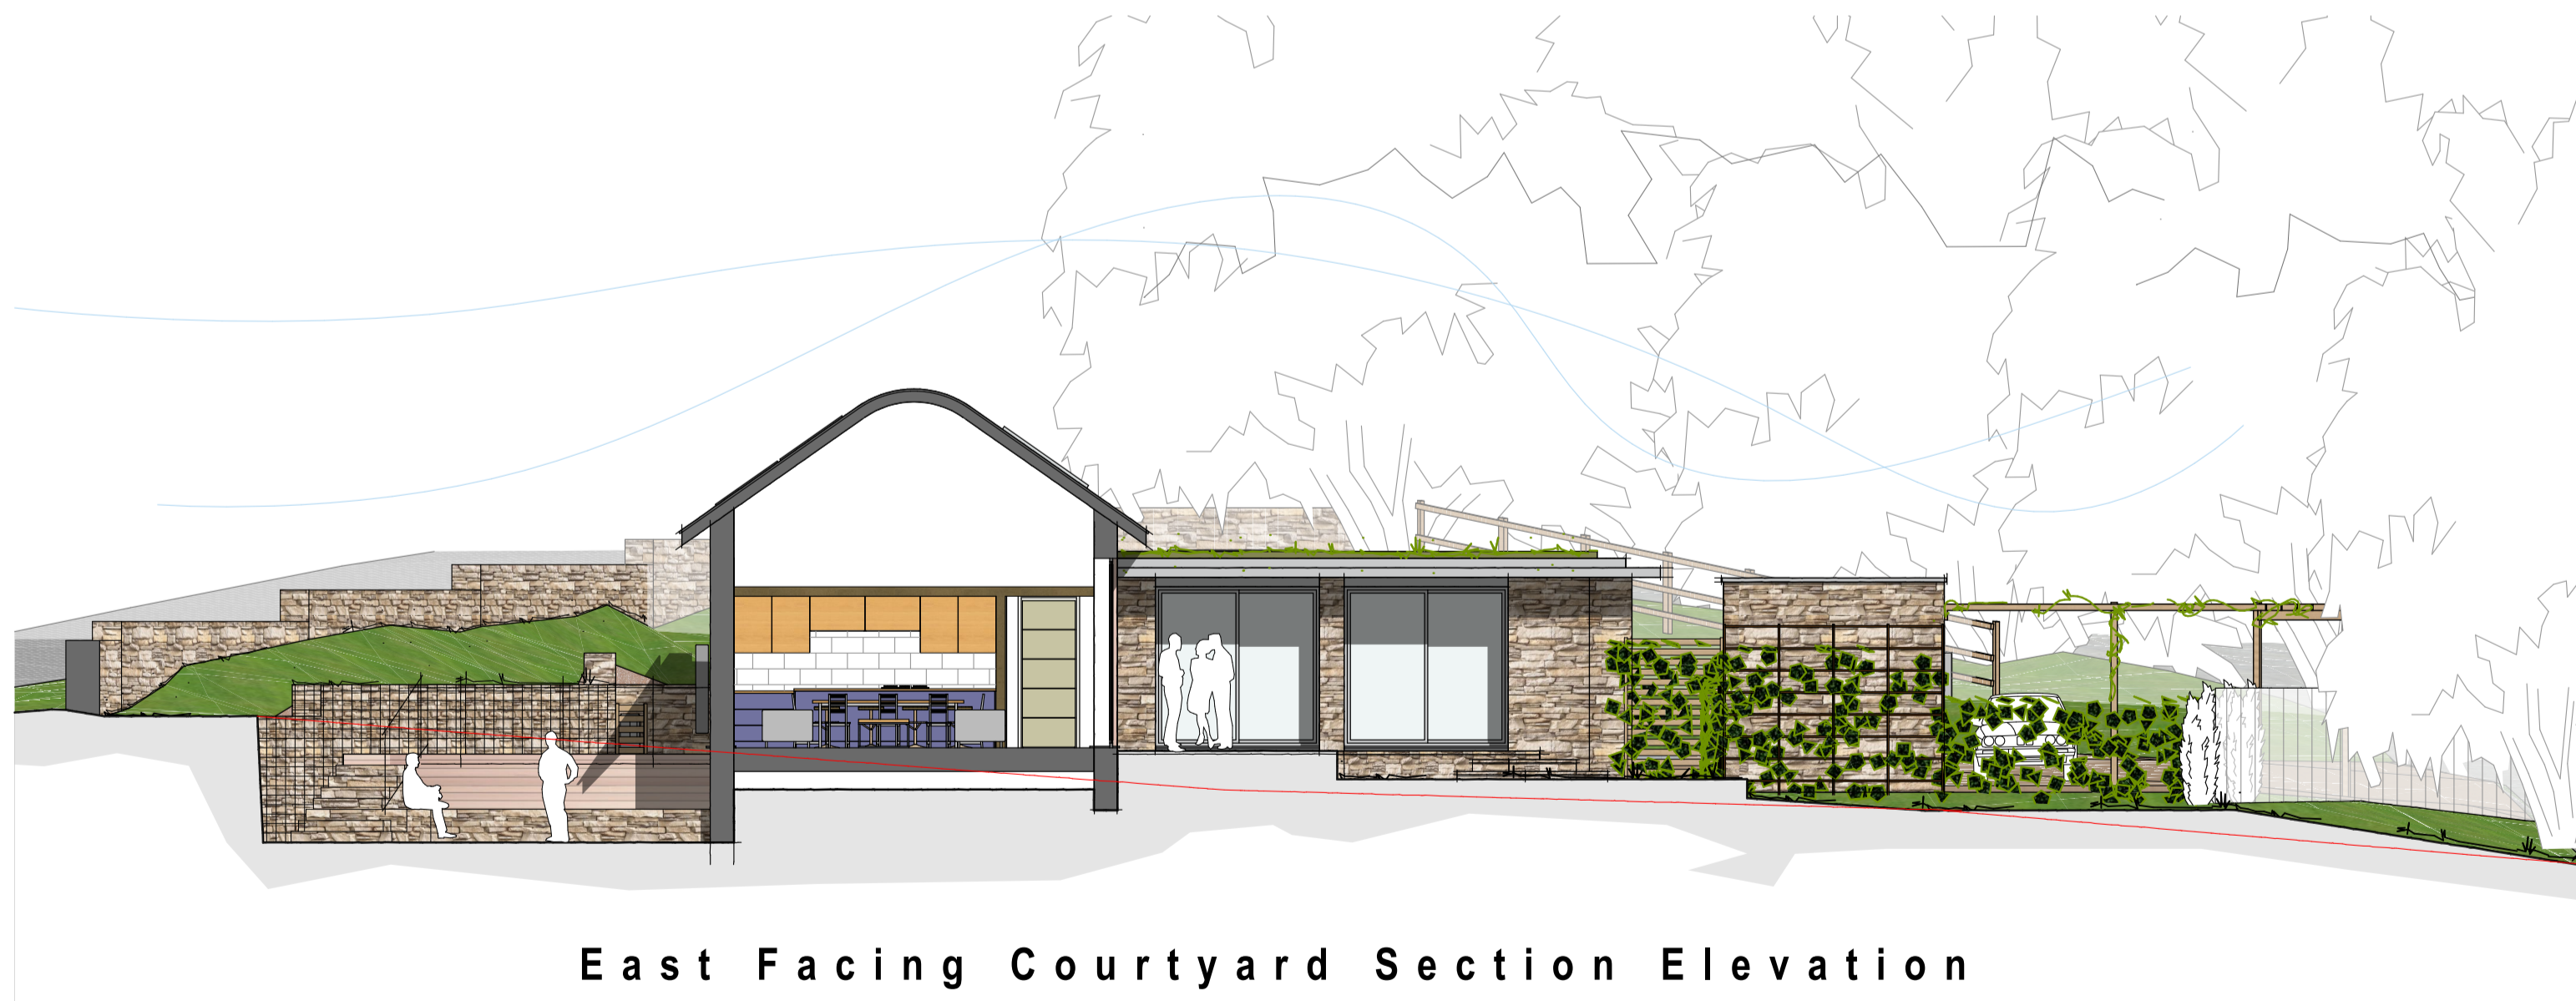

East Facing Courtyard Section Elevation

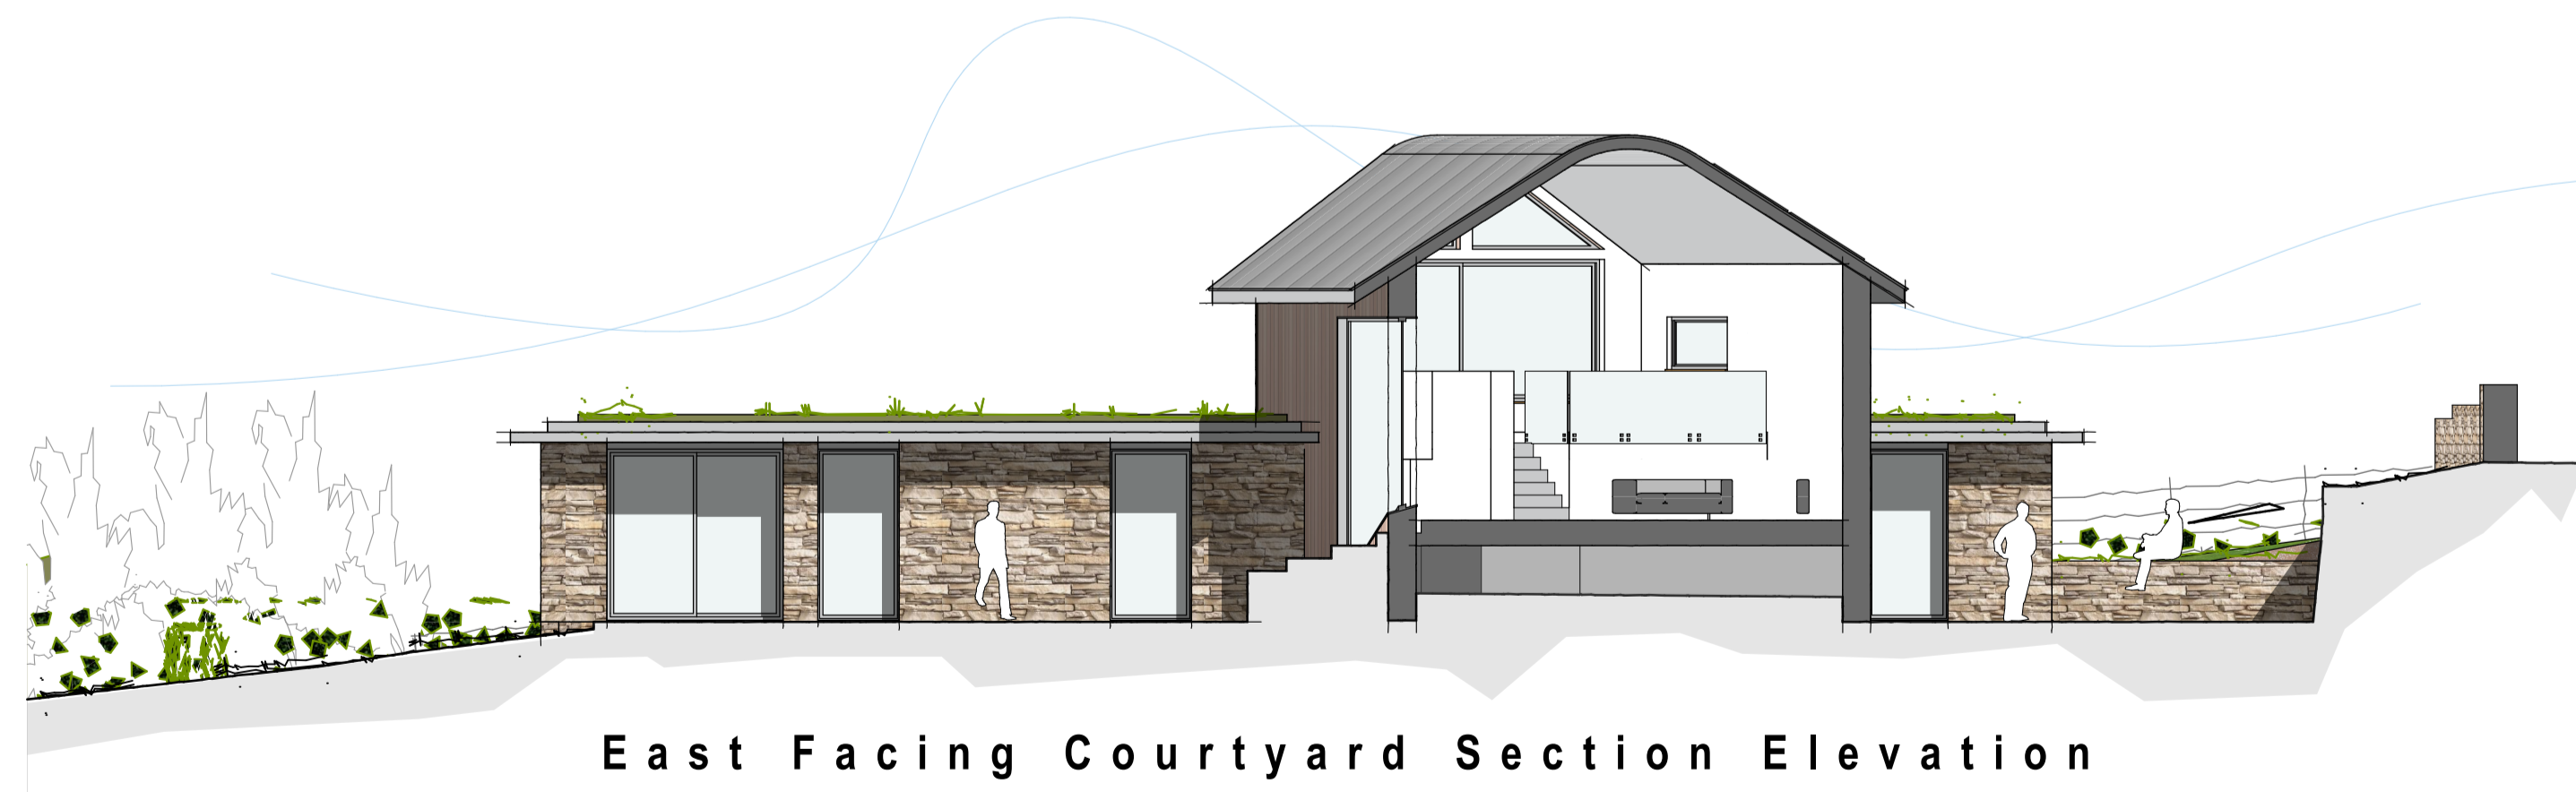

East Facing Courtyard Section Elevation

coombes : everitt architects limited
105-107
Bath Road
Cheltenham
Gloucestershire
GL53 7LE
t: 01242 807727
e: info@ce-architects.co.uk
www.ce-architects.co.uk



1. This drawing and content is copyright © of coombes : everitt architects limited and should not be copied without their prior written consent.
2. For construction purposes only, do not scale drawing. All dimensions to be checked on site prior to construction and any discrepancies reported to contract administrator.
3. Do not use this drawing for setting out unless drawing specifically indicates setting out points.
4. Engineering information is indicative only and should be taken from structural engineers design.

Rev	Initial	Description / Amendment	Date
A	RM	Garage elevation added for validation.	17/08/23

Drawing title: Proposed Elevations Sheet 2
Client: Cbuild Limited
Drawn by: RCM

Project: Proposed New Dwelling
Lyncroft Farm, Perrotts Brook,
Cirencester.,
Scale: 1:100 @ A1
Date: 23/05/2023
Drawing No: 23.20.008. PL.006.A