



PROPOSED SIDE - N

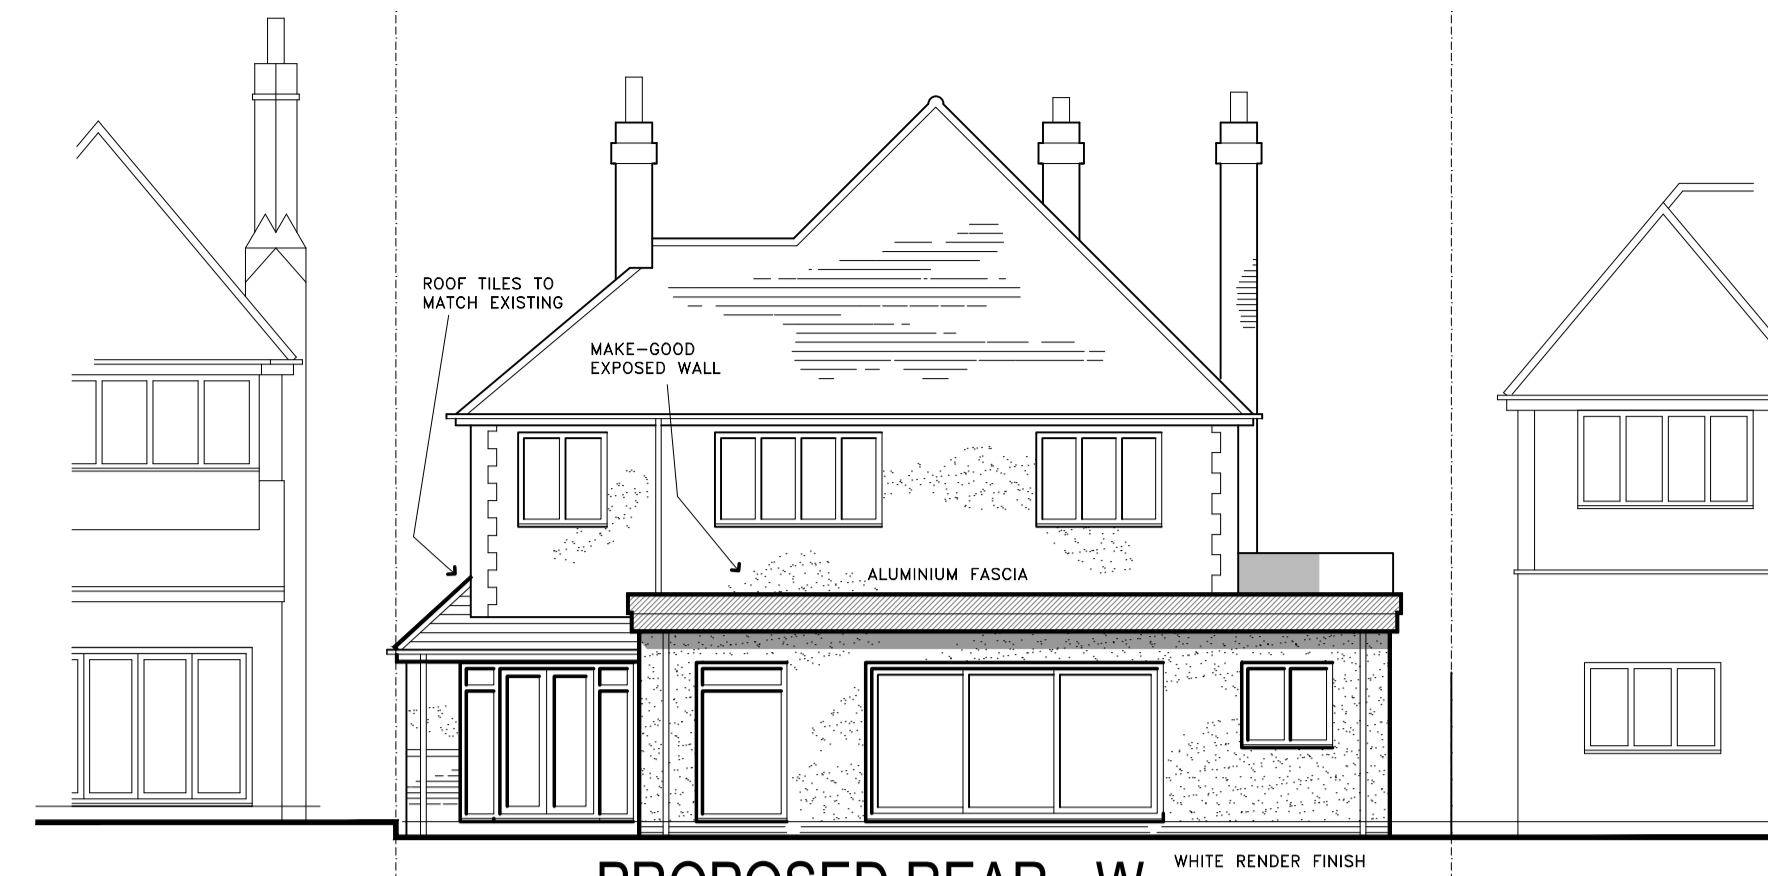


PROPOSED REAR - W

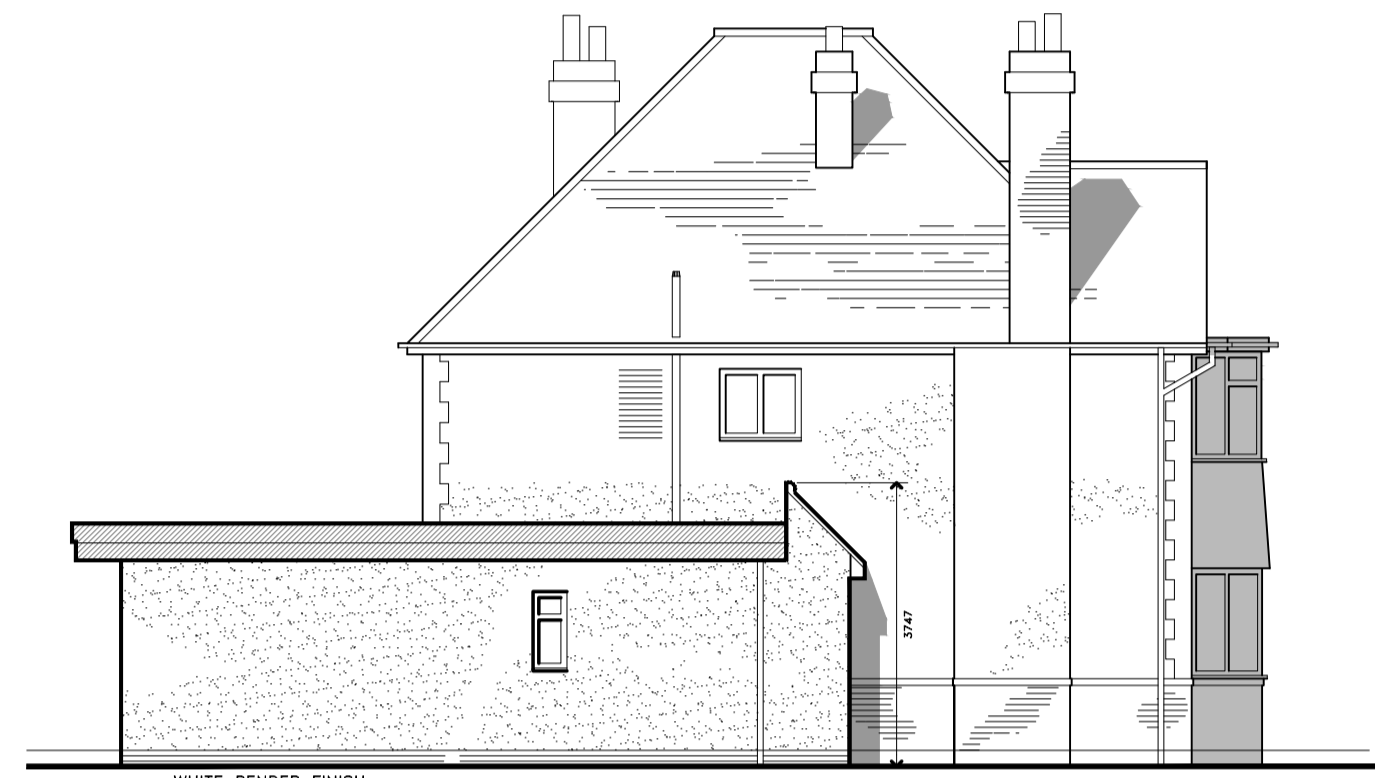

PROPOSED SIDE - S



PROPOSED FRONT - E

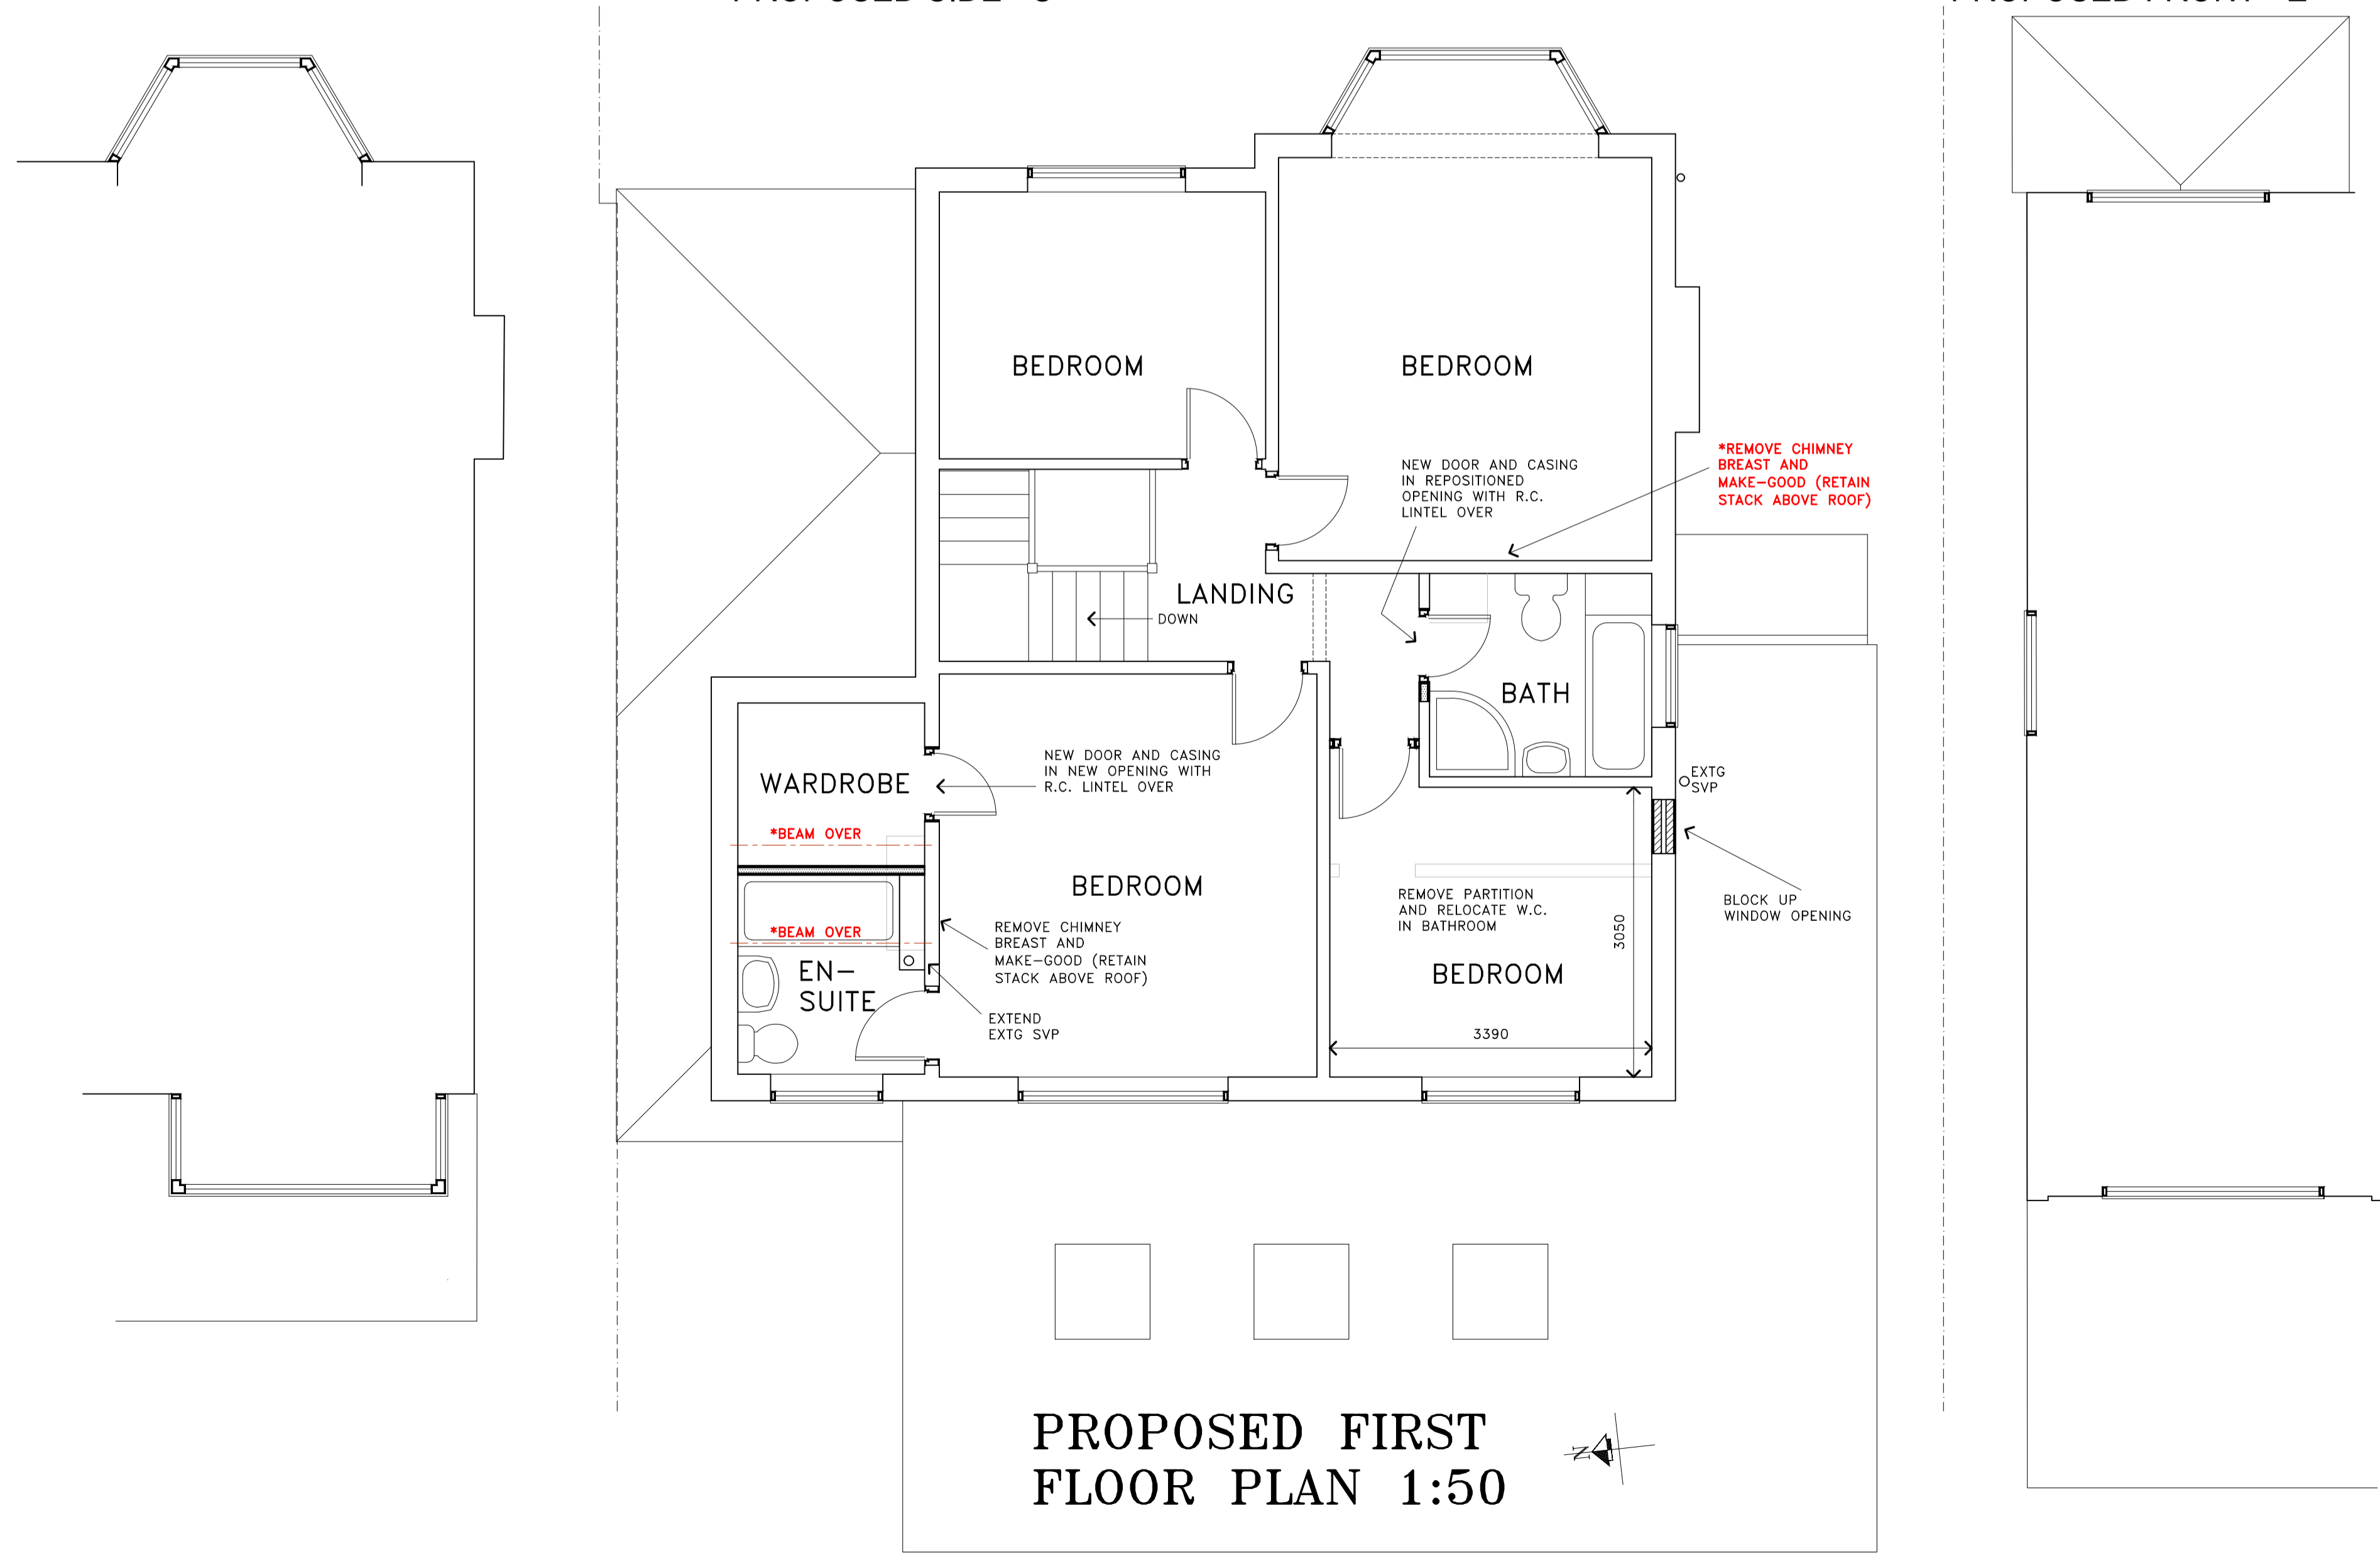

PROPOSED FIRST FLOOR PLAN 1:50

SPECIFICATION:

REVISIONS

DATE	DESCRIPTION	REV.
26.03.24	CLIENT REQUESTED REVISIONS	A

© COPYRIGHT

DILWORTHDESIGN
 CHARTERED ARCHITECTURAL TECHNOLOGIST

BOB DILWORTH DESIGN LIMITED
 24 SOLIHULL ROAD SHIRLEY SOLIHULL B90 3HD
 enquiries@dilworthdesign.co.uk
 0121 733 8509

proposed extension at:
 33 Brueton Avenue
 Solihull
 B91 3EN

SCALE	DATE	DRAWN	NUMBER
as shown	MAR 2024	R.D.	240243/ 4A

PRINT ONLY GUARANTEED ACCURATE IF EMBOSSED

