


A1


© COPYRIGHT
DILWORTH DESIGN

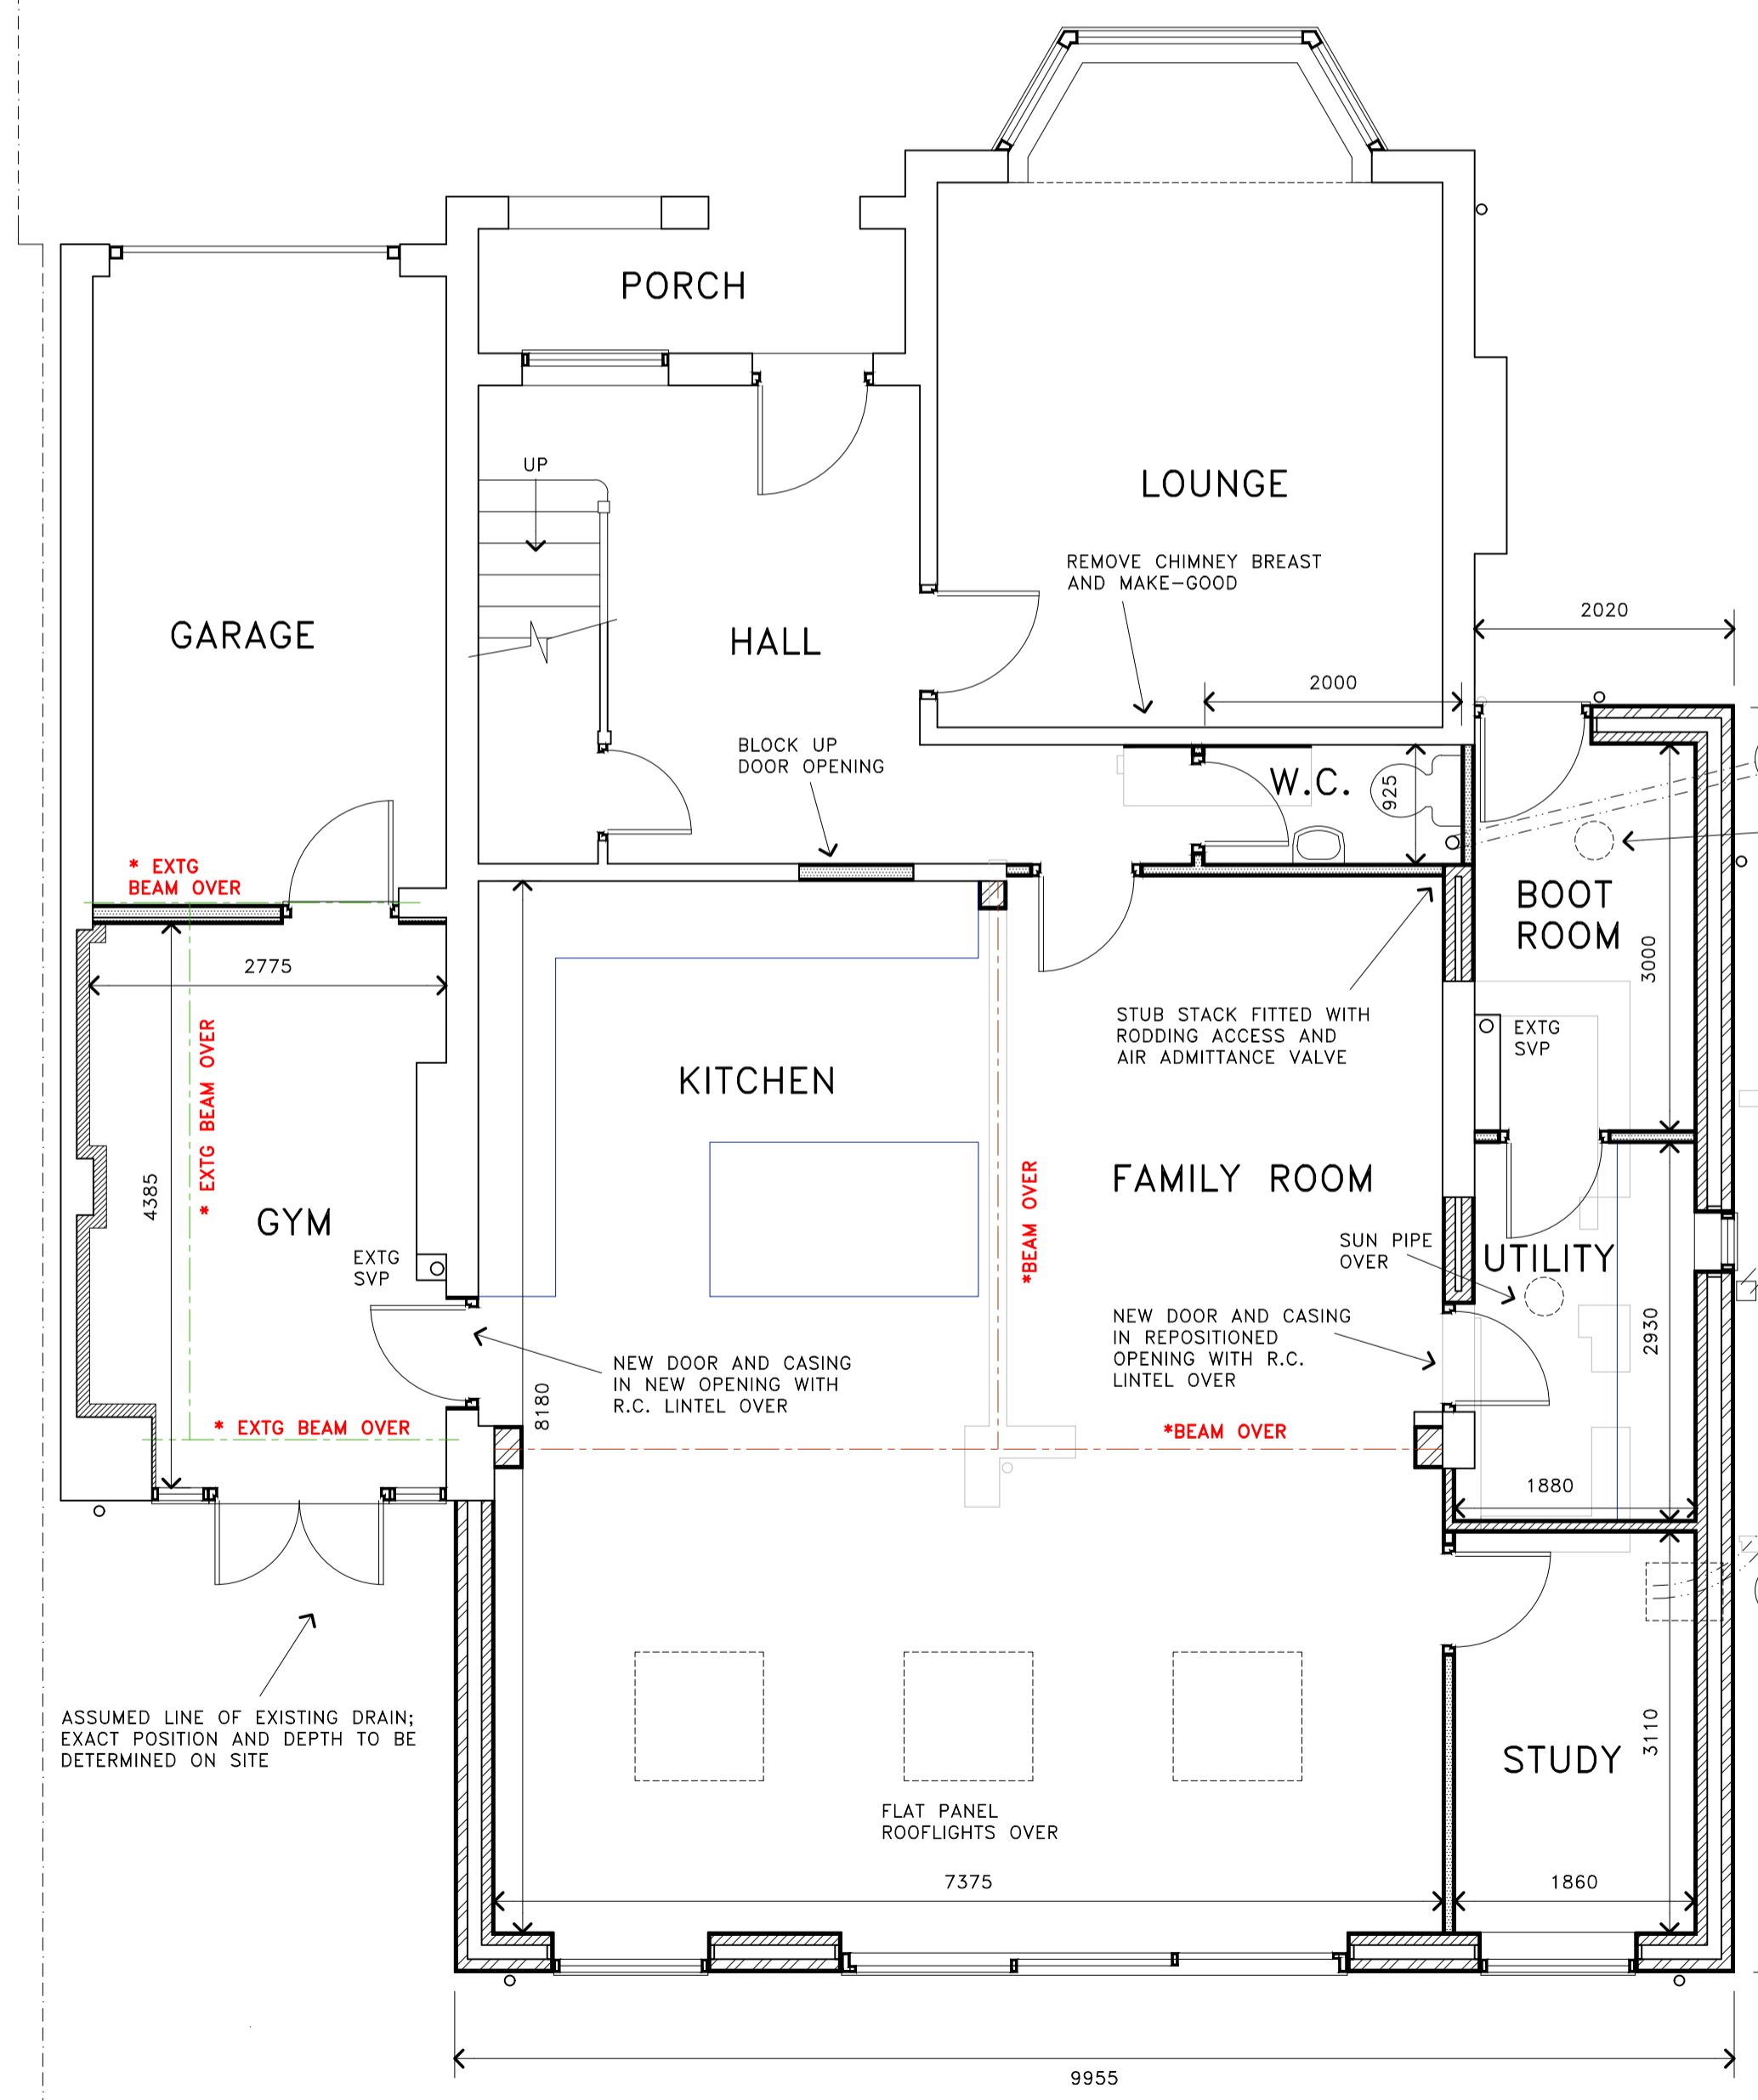


PROPOSED GROUND FLOOR PLAN 1:50



Drone Survey (c) Crown Copyright 2024. All rights reserved. Licence number 100022432

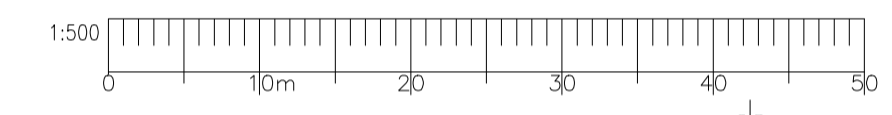

BLOCK PLAN 1:500

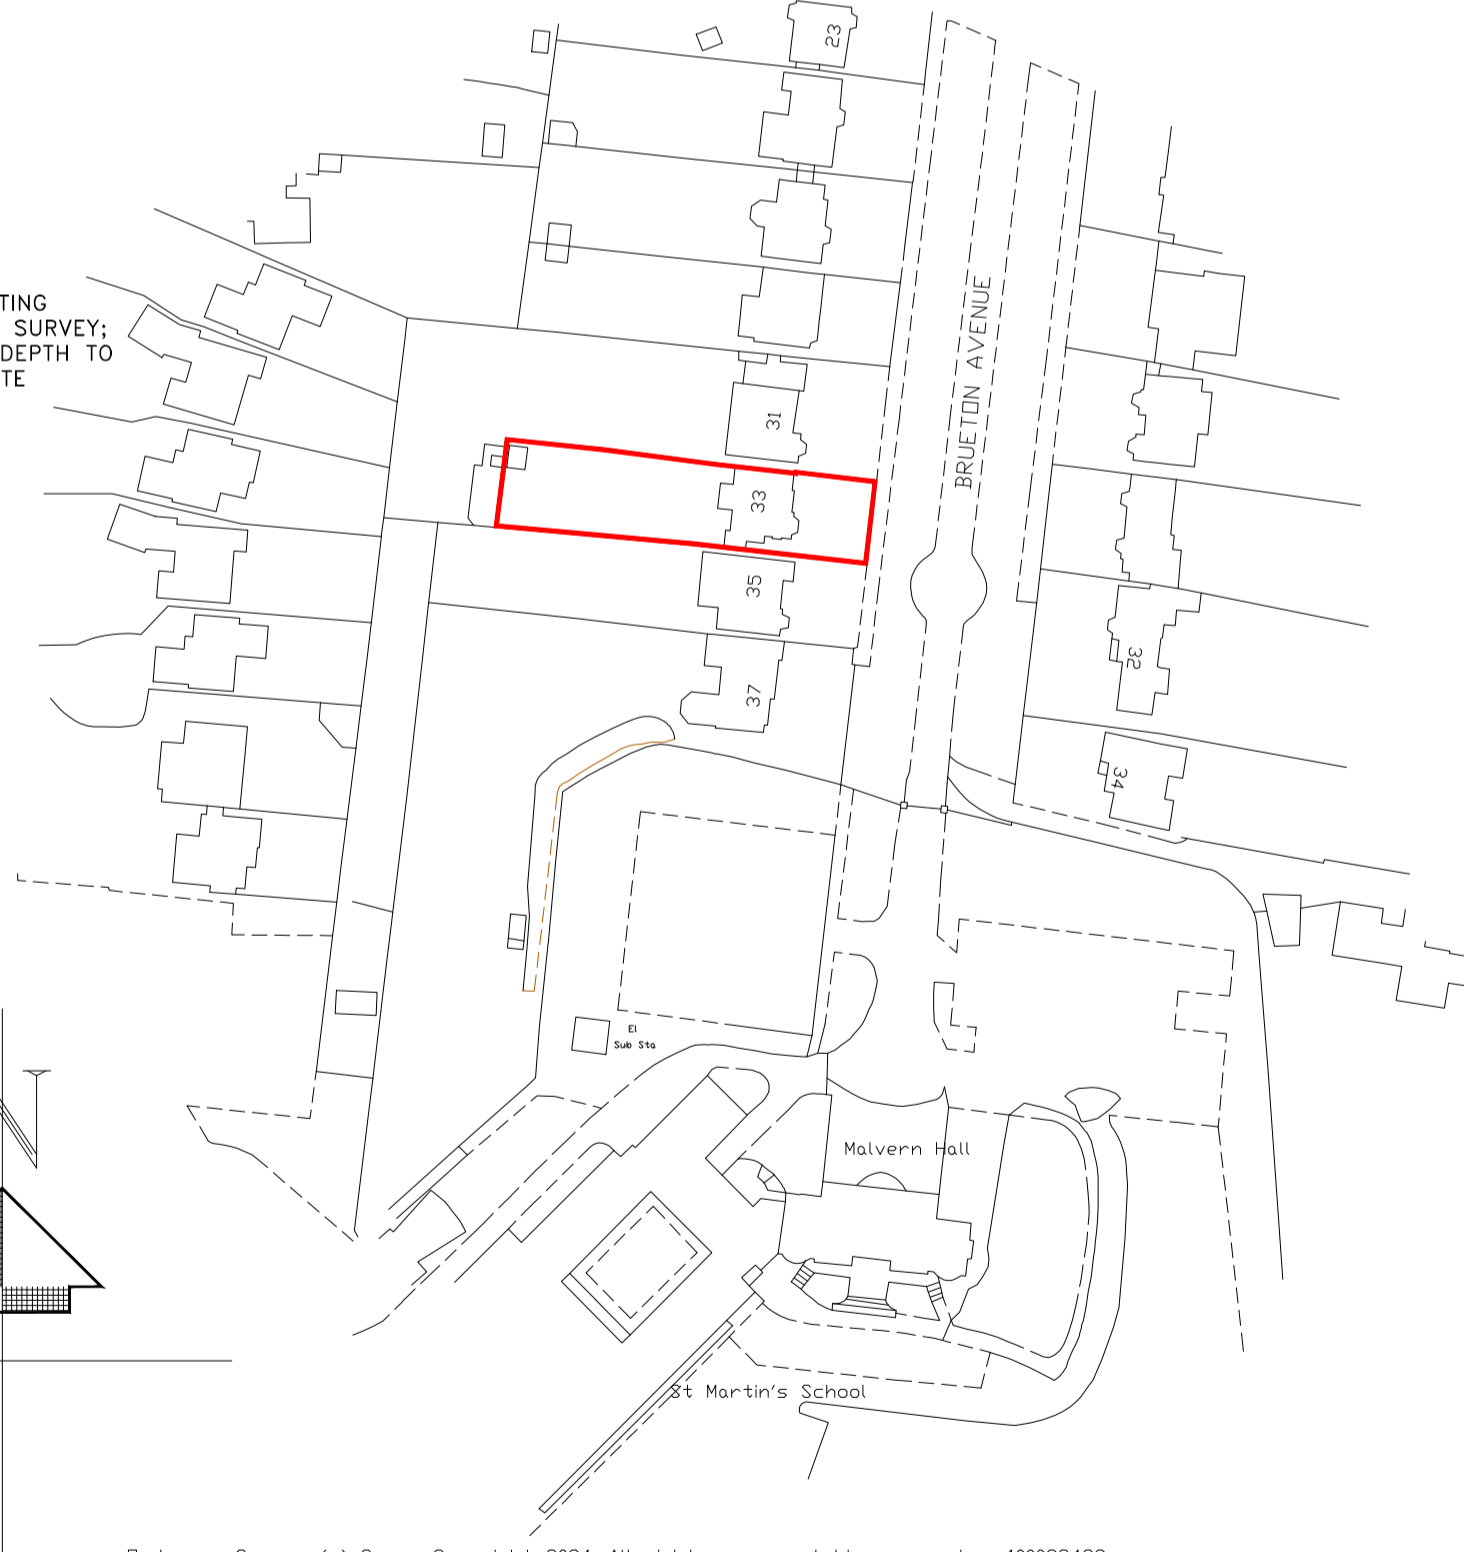

Drone Survey (c) Crown Copyright 2024. All rights reserved. Licence number 100022432

LOCATION PLAN 1:1250

SPECIFICATION:

REVISIONS

DATE	DESCRIPTION	REV.
26.03.24	CLIENT REQUESTED REVISIONS	A

© COPYRIGHT



DILWORTH DESIGN
CHARTERED ARCHITECTURAL TECHNOLOGIST

BOB DILWORTH DESIGN LIMITED
24 SOLIHULL ROAD SHIRLEY SOLIHULL B90 3HD
enquiries@dilworthdesign.co.uk
0121 733 8509

proposed extension at:
33 Brueton Avenue
Solihull
B91 3EN

PRINT ONLY GUARANTEED ACCURATE IF EMBOSSED



SCALE	DATE	DRAWN	NUMBER
as shown	MAR 2024	R.D.	240243/ 3A