



**Notes:**  
 Please report all discrepancies, errors and omissions.  
 Verify all dimensions on site before commencing any work on site or preparing shop drawings.  
 All materials, components and workmanship are to comply with the relevant British Standards, Codes of Practice, and appropriate manufacturers' recommendations that from time to time shall apply.  
 For all specialist work, see relevant drawings.  
 This drawing and design are copyright of RMB Consultants (Civil Engineering) Ltd.  
 When this document is provided in electronic file format it is intended as a guide only and the recipient is to verify all dimensions and details with the Architects. If this is not acceptable, the files must be returned unused together with a written communication declining acceptance of this condition.

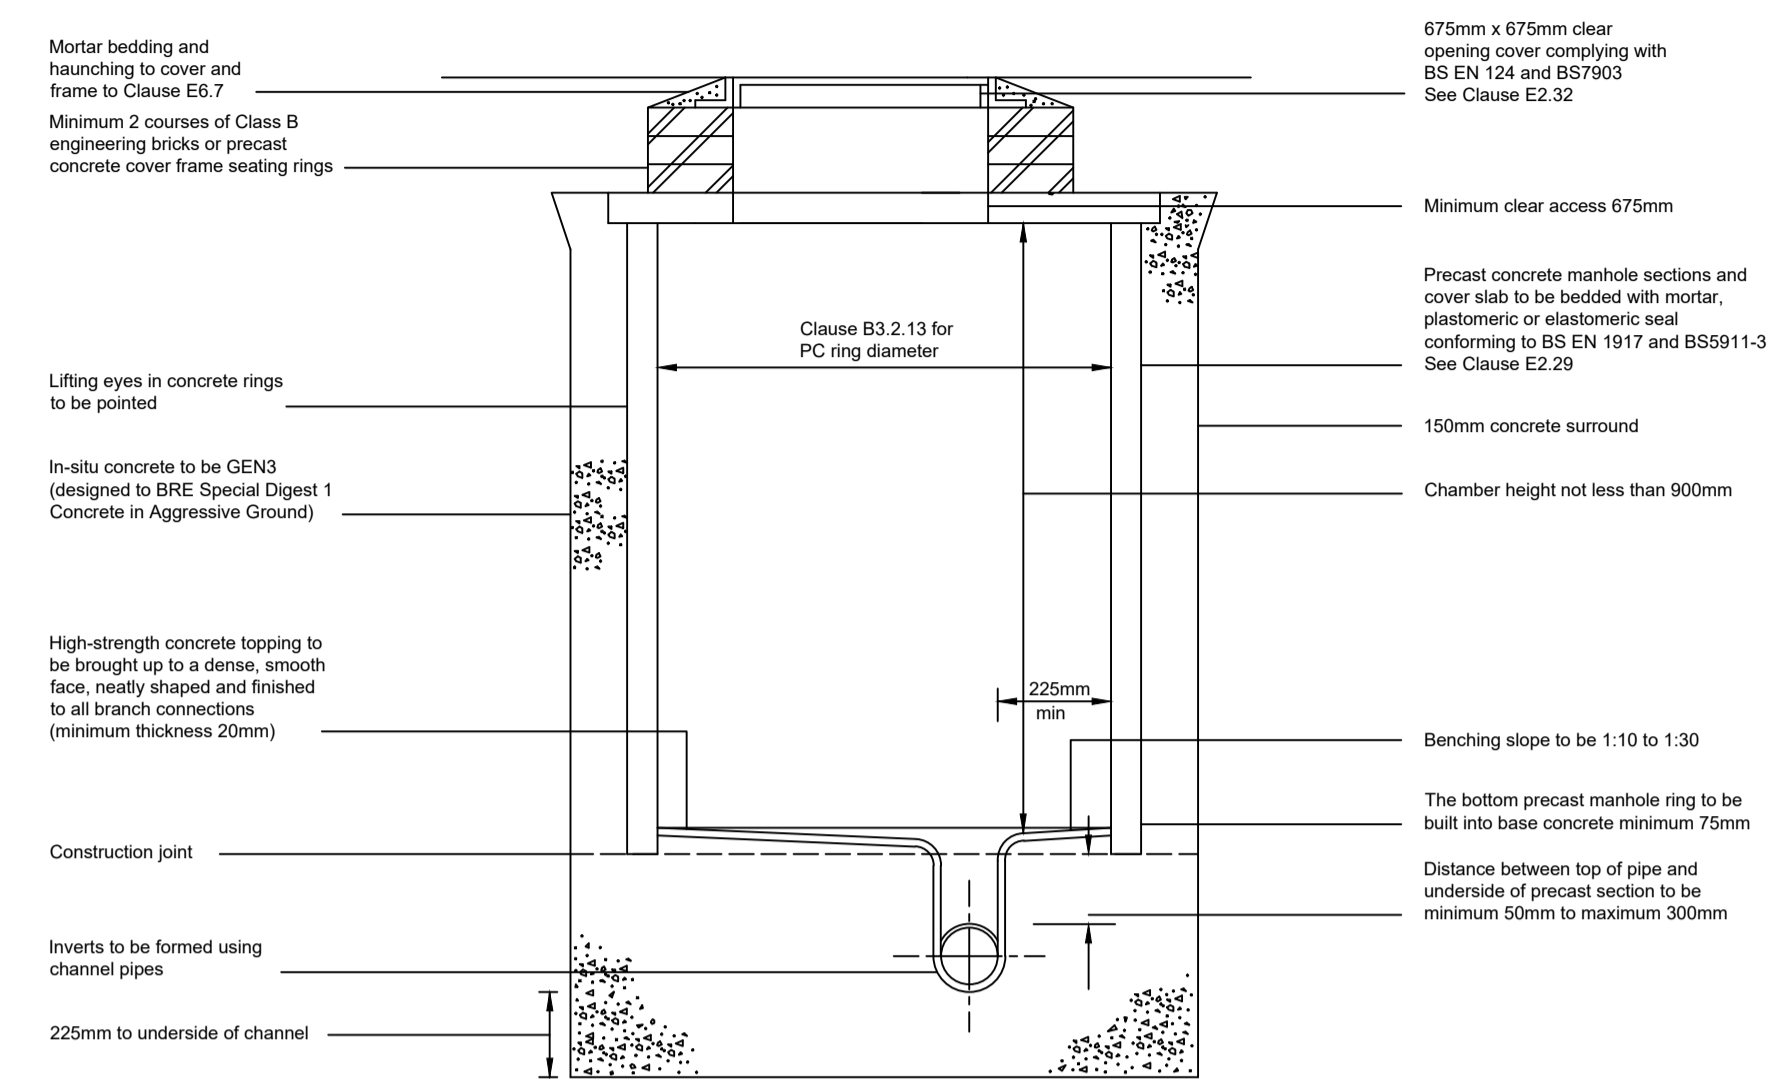


**Type B Manhole Detail**

To be constructed in accordance with the Design and Construction Guidance manual ("the Code").

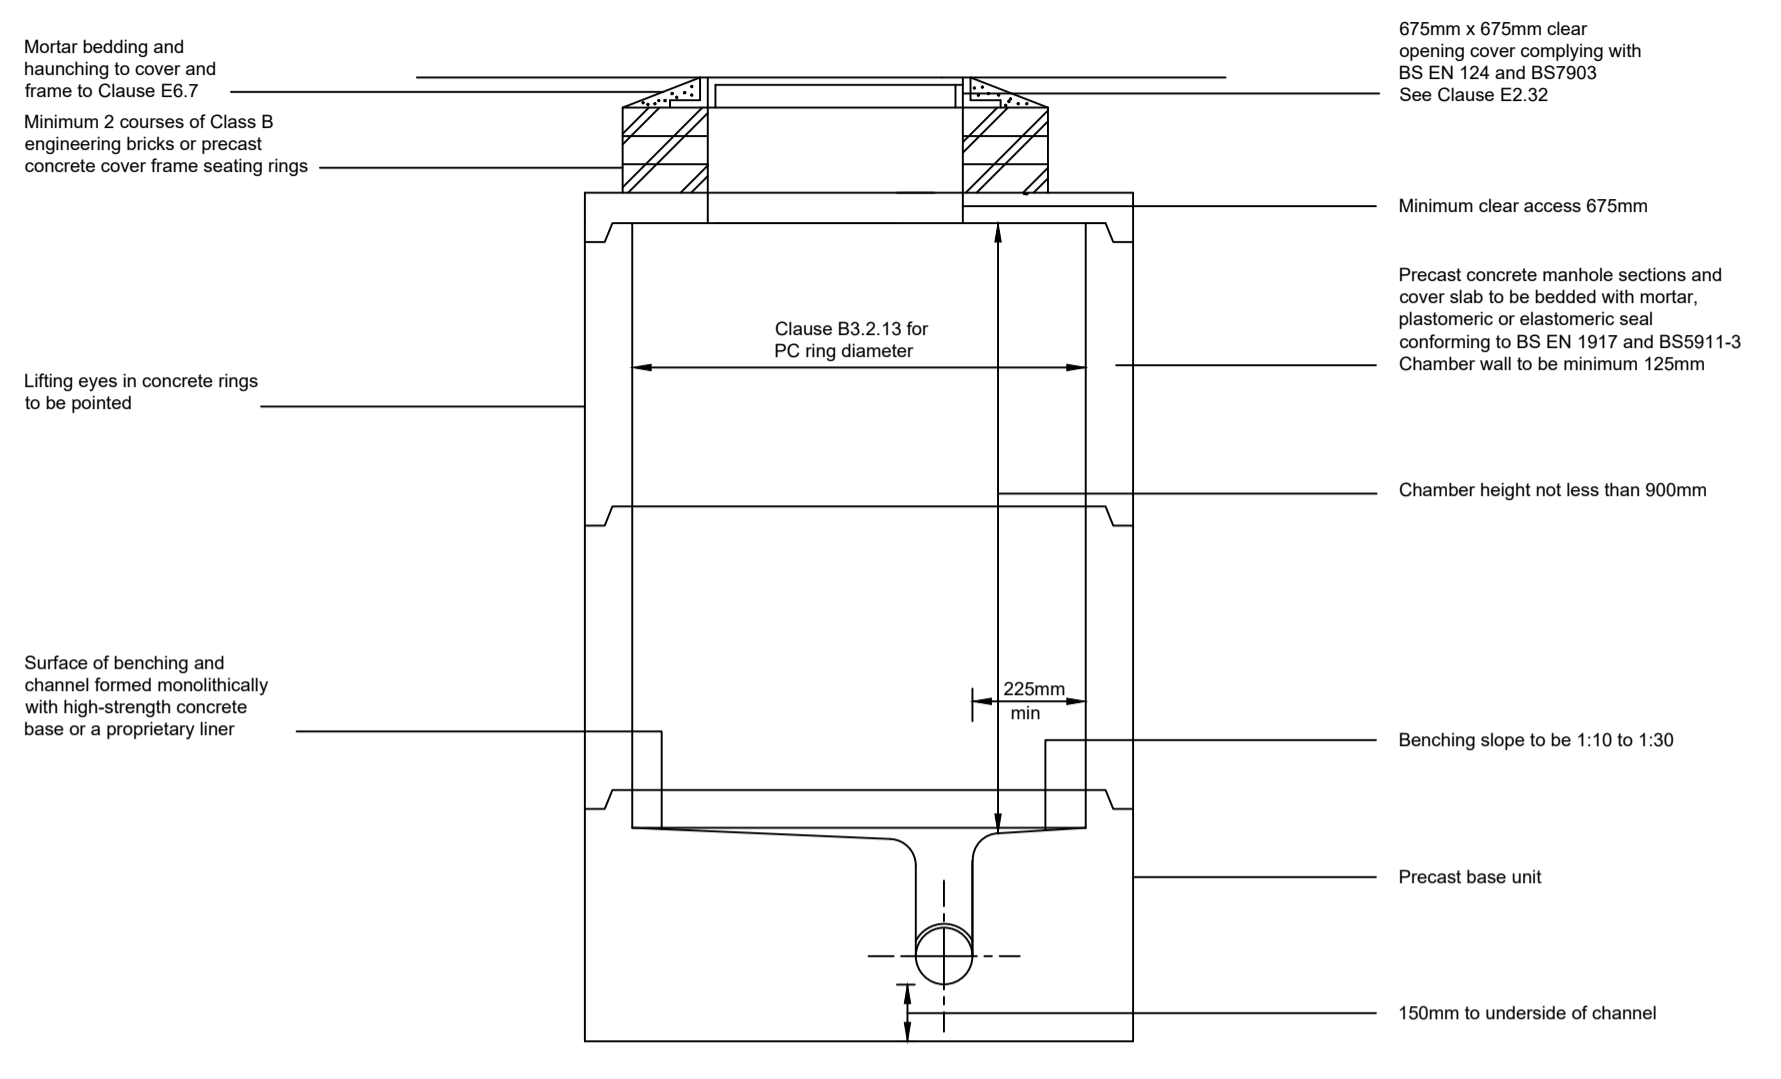


**Type B Manhole Detail (Alternative Construction Detail)**

To be constructed in accordance with the Design and Construction Guidance manual ("the Code").

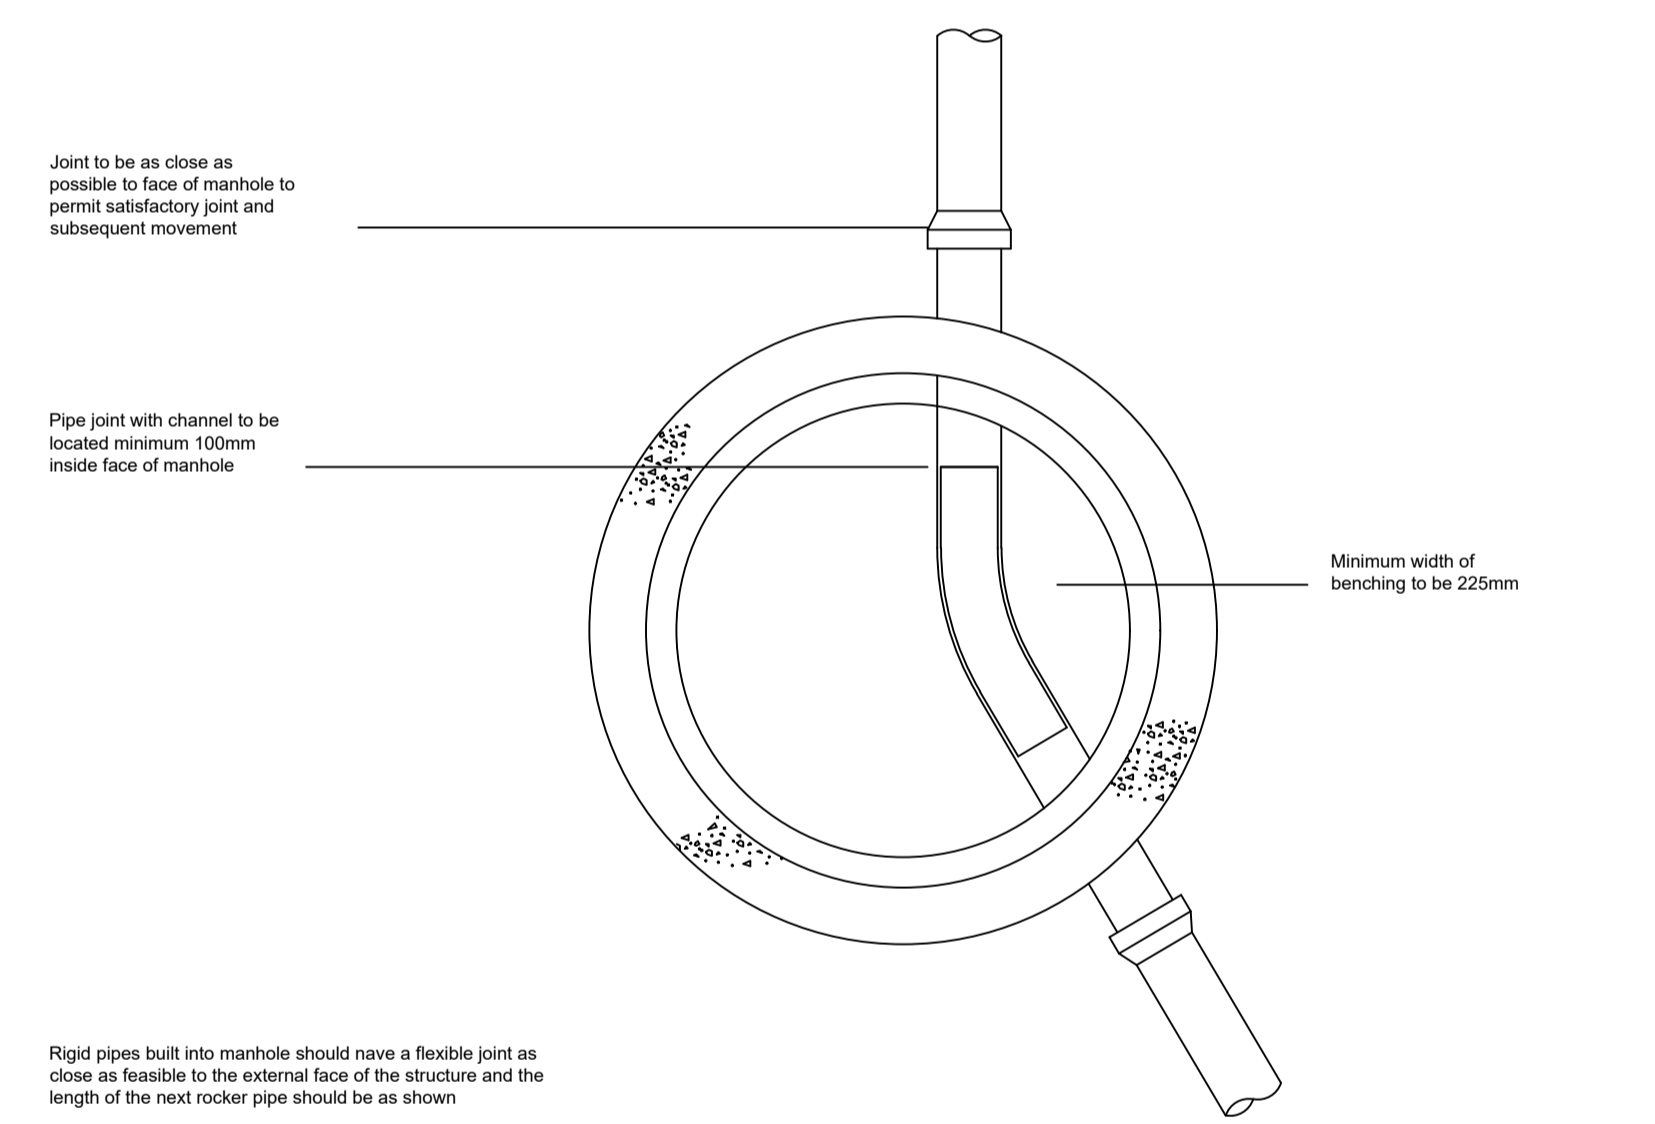

| Nominal diameter (mm) | Maximum effective length (m) |
|-----------------------|------------------------------|
| 150 - 600             | 0.60                         |
| 601 - 750             | 1.00                         |
| over 750              | 1.25                         |

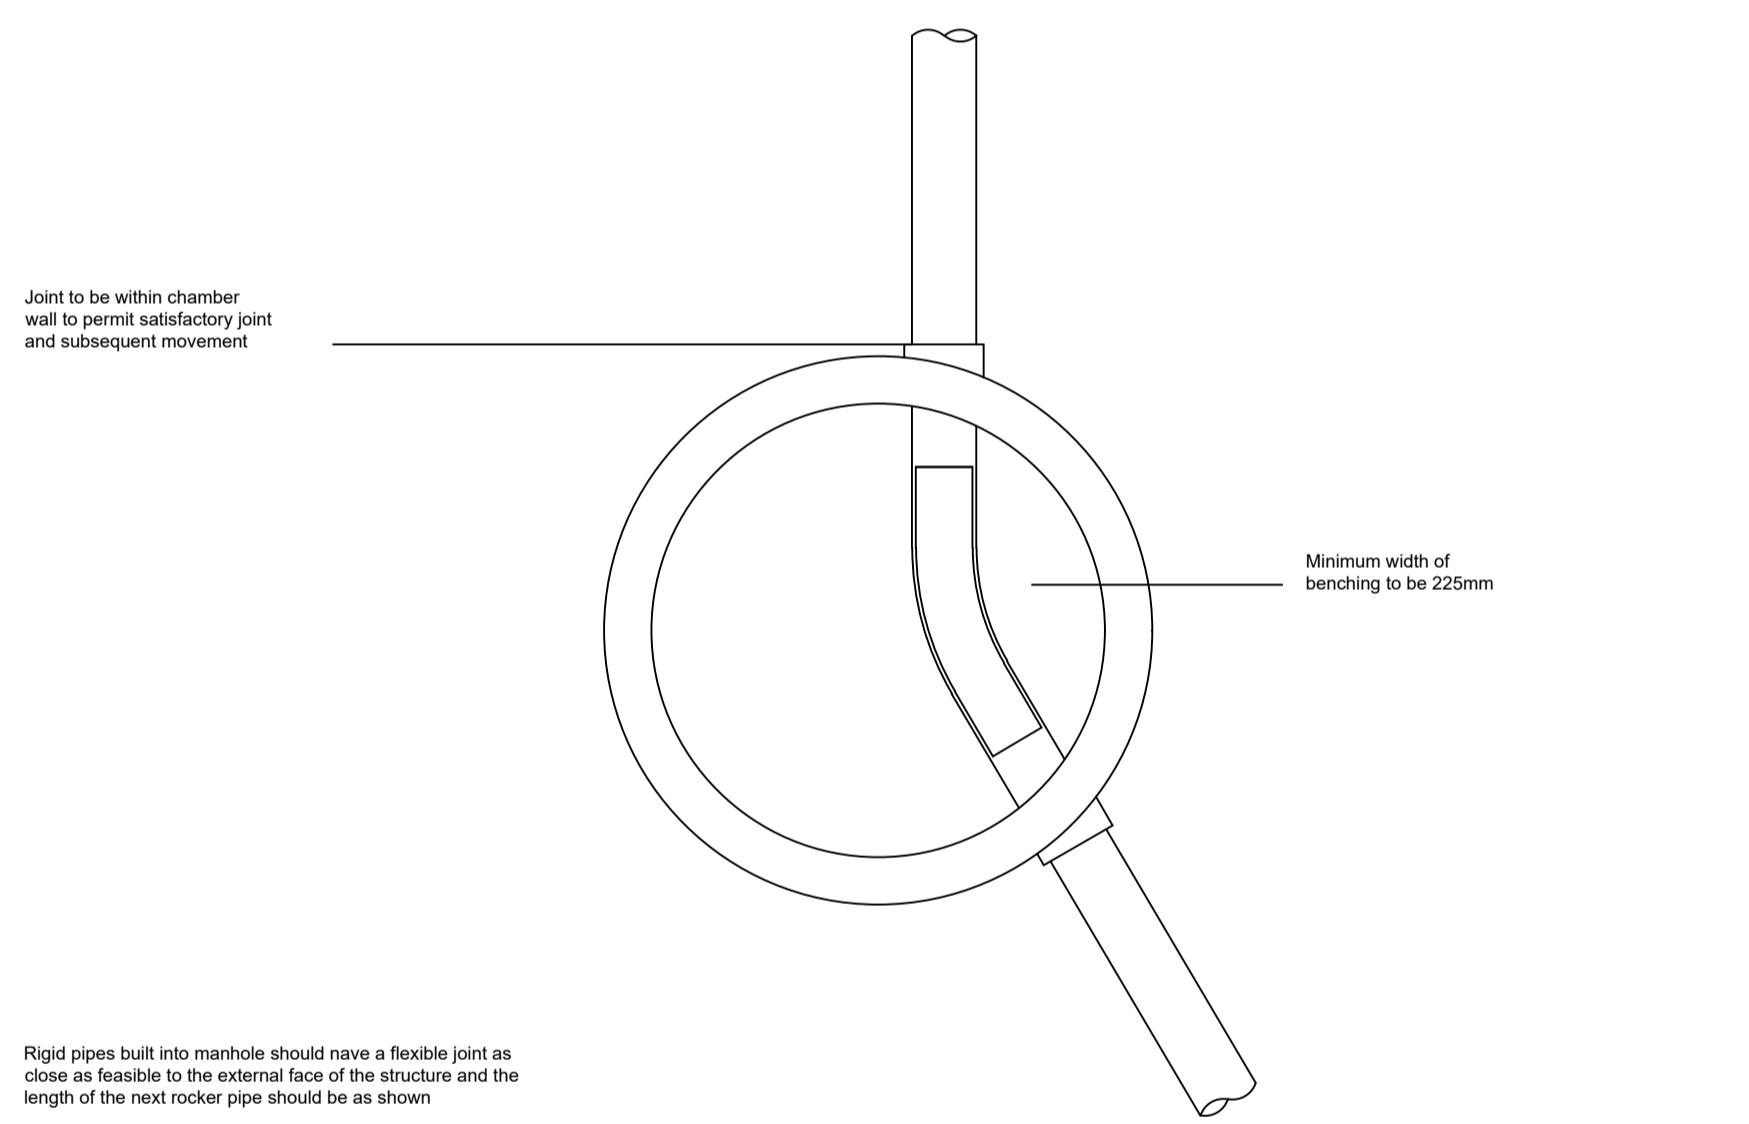

| Nominal diameter (mm) | Maximum effective length (m) |
|-----------------------|------------------------------|
| 150 - 600             | 0.60                         |
| 601 - 750             | 1.00                         |
| over 750              | 1.25                         |

Rev.



|                       |  |  |                |                                   |                         |
|-----------------------|--|--|----------------|-----------------------------------|-------------------------|
| client<br>Fleet House |  | project<br>Fleet House<br>Upnor Road<br>Lower Upnor<br>ME2 4UP |                | drawing<br>Type B Manhole Details |                         |
|                       |  |  |                | scale<br>1:20 @ A1                | drawing no.<br>1262/302 |
|                       |  | date<br>March 2024   | drawn by<br>RB |                                   |                         |