





Block plan as proposed


1:500 0 10 20 30 40 50m

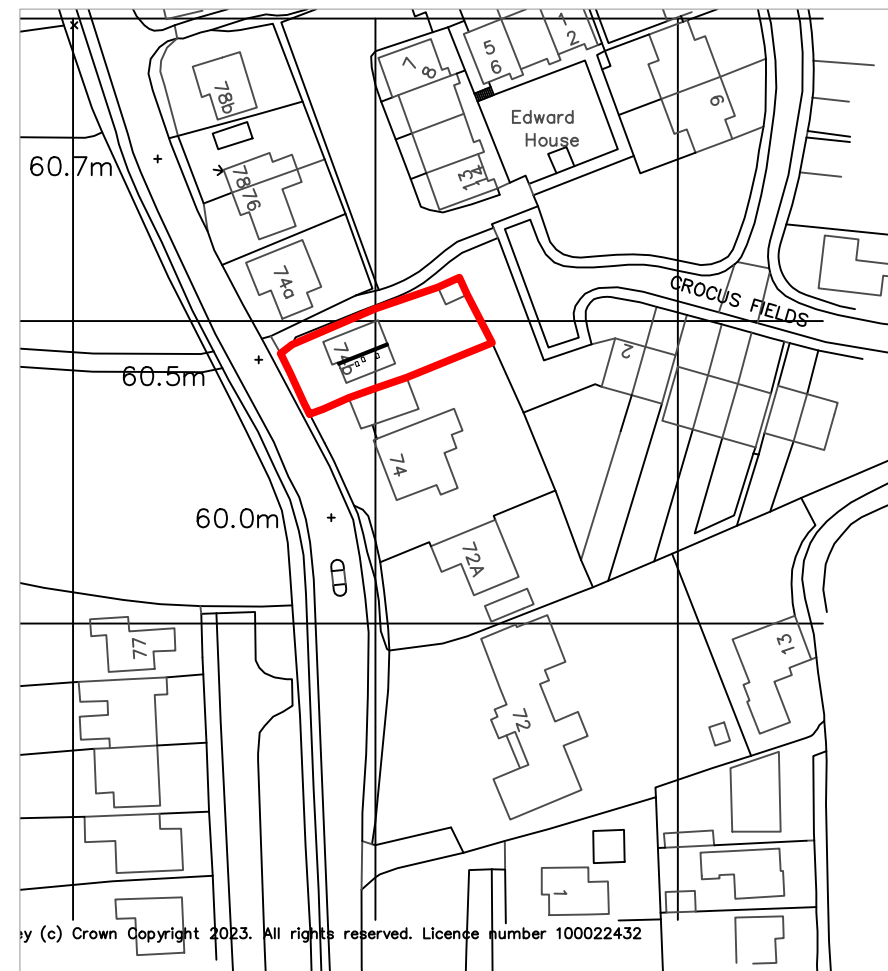


Site location as existing

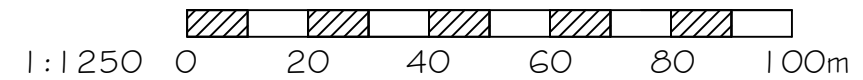

1:1250 0 20 40 60 80 100m

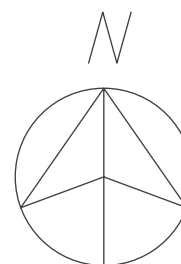

<p><i>Extension and alterations</i>          74B Little Walden Road          Saffron Walden          For Mr &amp; Mrs Tilley</p>	
<p><i>Block, roof &amp; location plan</i></p>	
<p>SCALE 1:500, 1:1250 @A3</p>	<p>DWG No. 2404.03</p>
<p><b>D O N A L D      P U R K I S S</b>          A S S O C I A T E S          chartered architects</p>	
<p><b>1A KING STREET</b>  <b>SAFFRON WALDEN, ESSEX CB10 1HE</b>  <b>TEL: 01799 523087 &amp; 527202</b>          E-mail: dpa@purkissarchitects.co.uk</p>	