



The contractor must check dimensions on site. Only figured dimensions to be worked from.  
Any discrepancies must be reported to the architect before proceeding

**DRAWING CONVENTIONS:**  
For ease of reading, View Tags (Elevation, Section markers etc.) indicate last 4 digits of Document no. only

**NOTES:**



Existing ancillary office - Existing North Elevation  
1:100

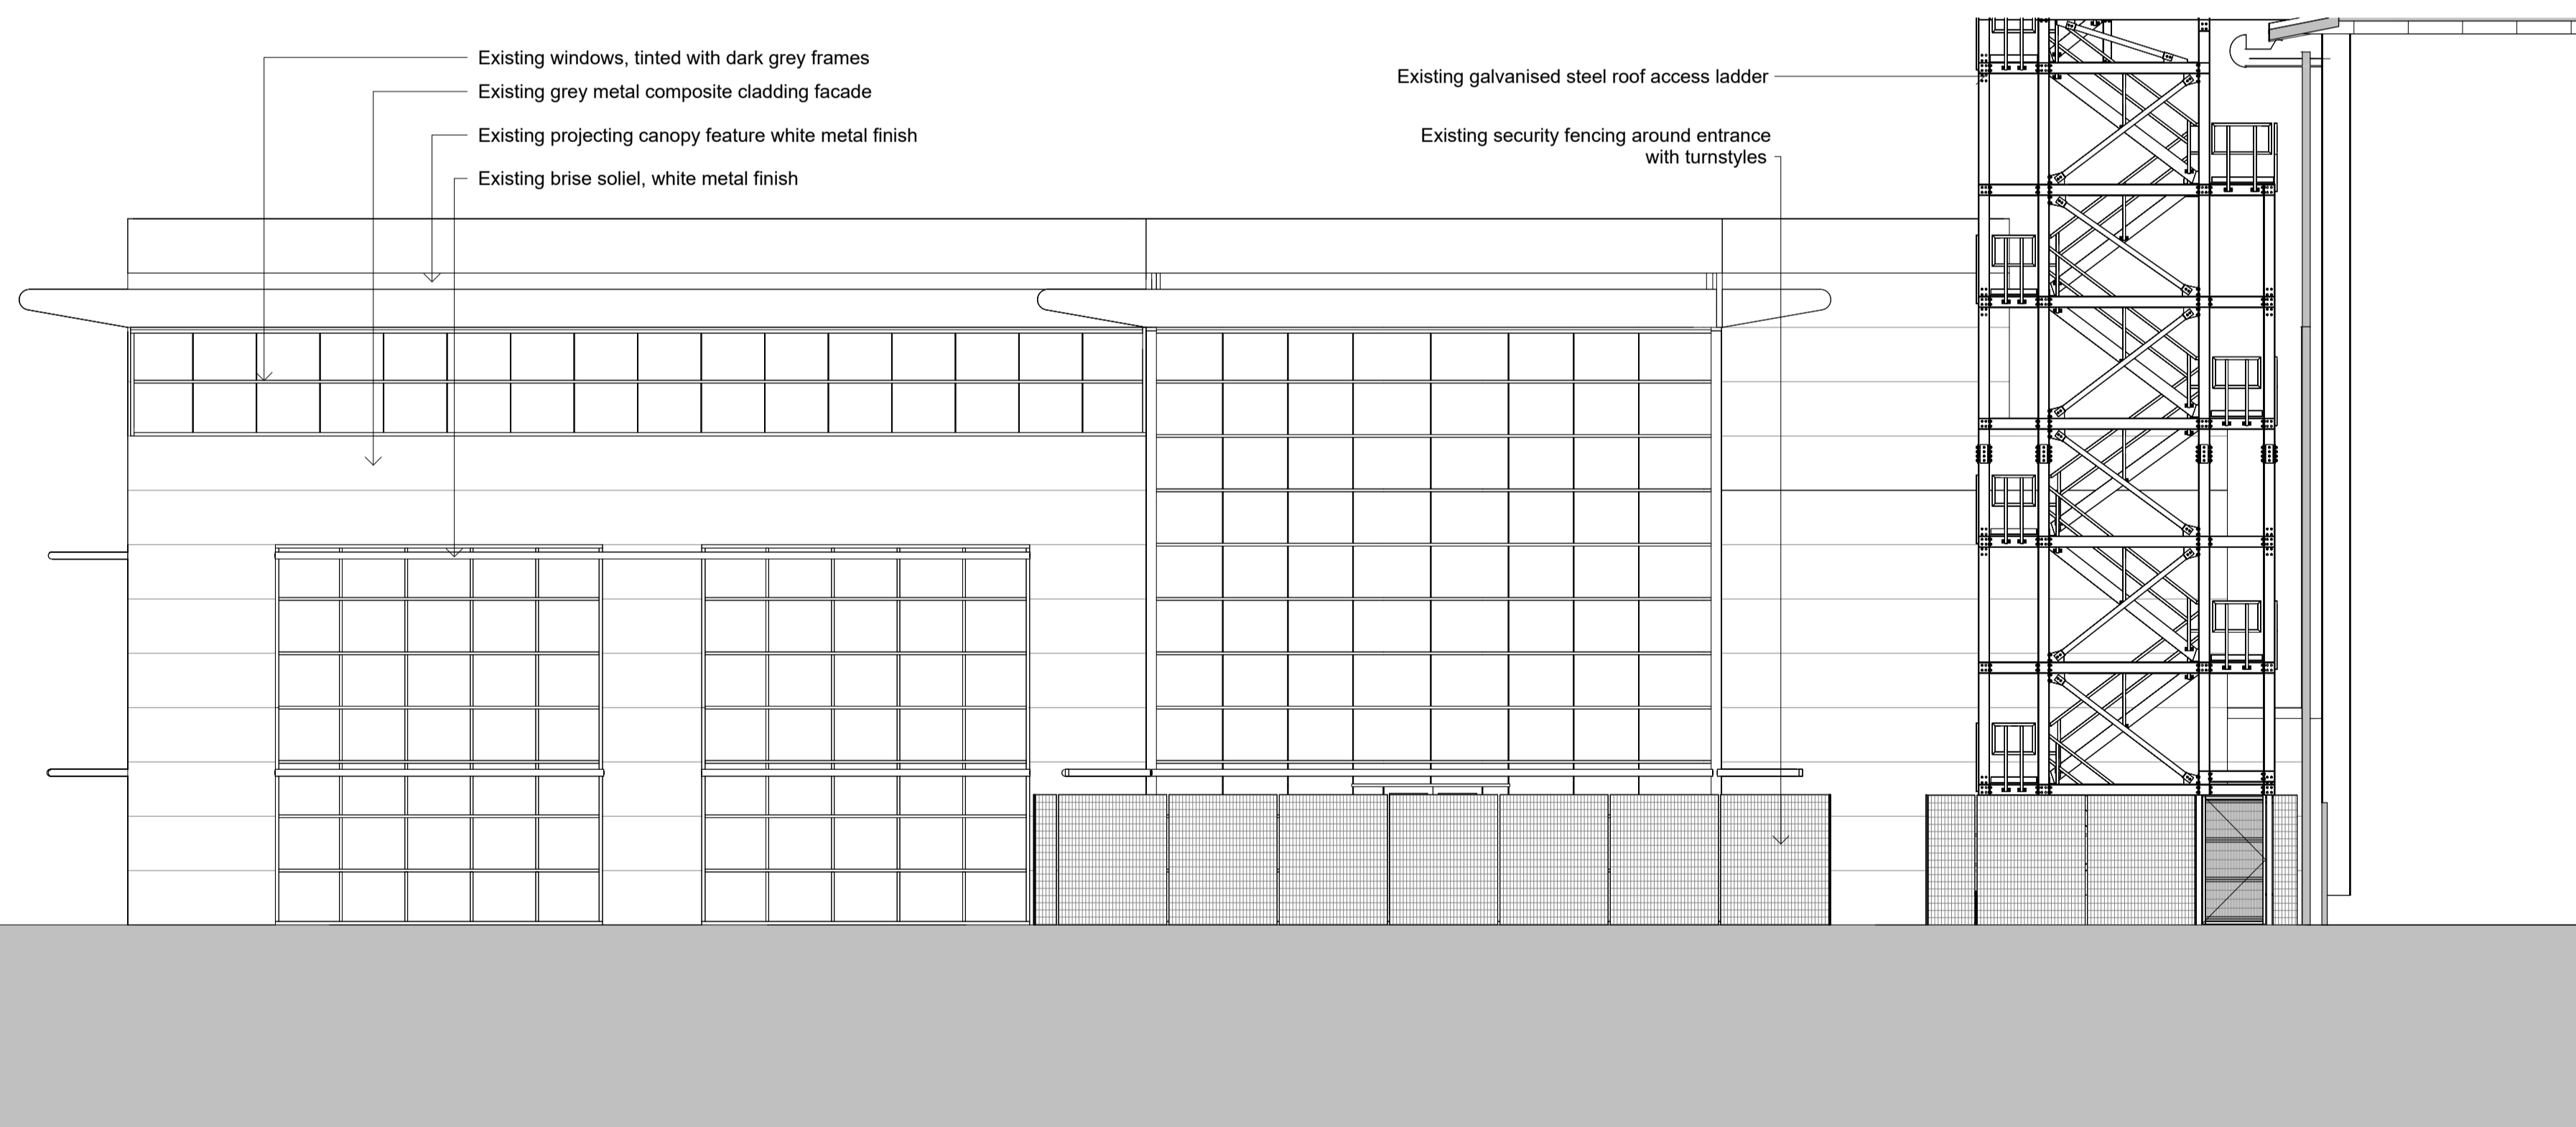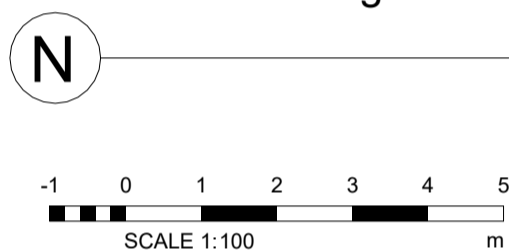

Existing ancillary office - Existing East Elevation  
1:100



Rev.	Description	Date	Checked
C	Sysco and Turley's comments captured	19.02.2024	BA
B	Submission Issue	02.02.2024	EB
A	WIP Issue. Issued for comment.	08.12.2023	GTH

**REVISIONS**

**GTH** / architects  
www.gth-architects.com

The Print Rooms, 164/180 Union Street,  
London SE1 0GE  
design@gth-architects.com  
www.gth-architects.com



PROJECT TITLE: Boundary Way, Hemel Hempstead HP2 7LF

DOCUMENT TITLE: Existing ancillary office - Existing North & East Elevation

DOCUMENT NO: 1008-GTH-02-ZZ-DR-A-2020 STATUS: PL C SCALE @ A1: 1:100 SCALE @ A3: N/A

CURRENT ISSUE DATE: 19.02.2024 Drawing numbering as per BS 1192 / BS EN ISO 19650 This drawing is copyrighted (©) by GTH architects

