
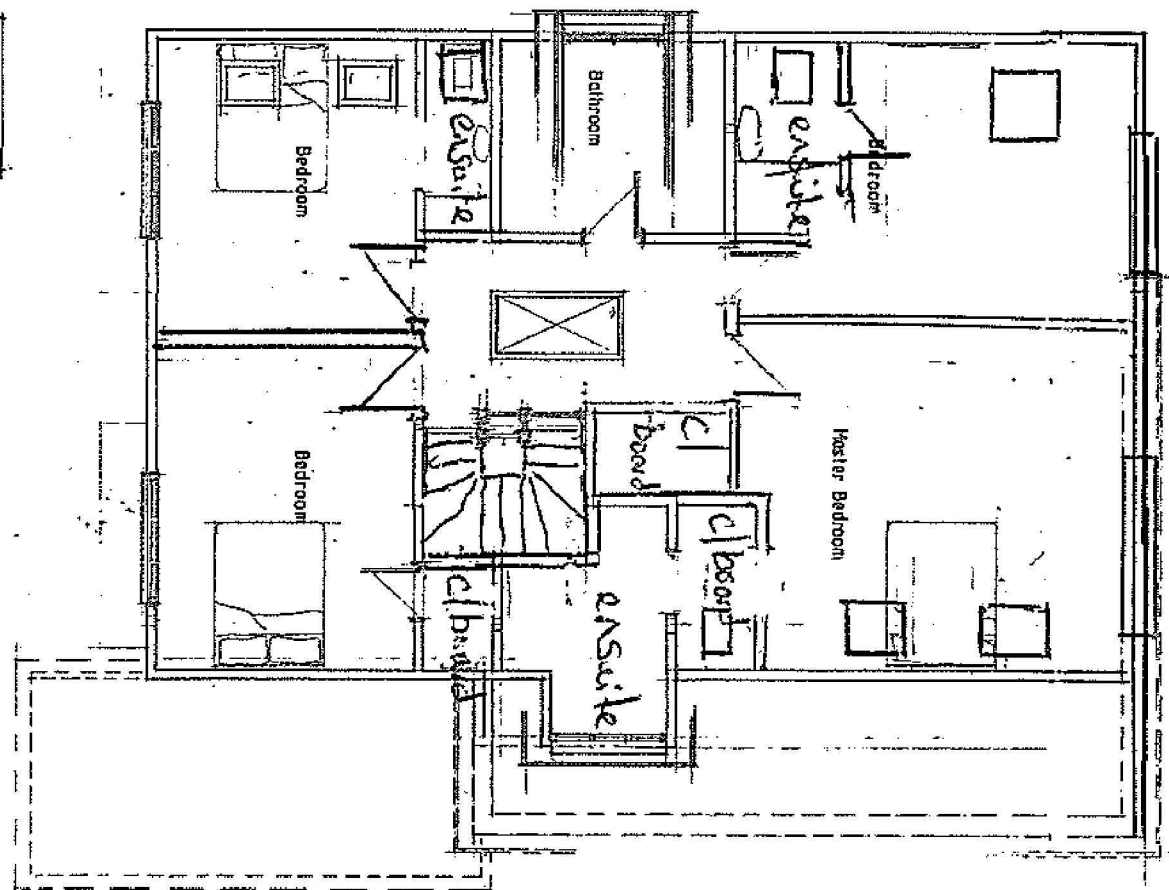


Handwritten notes in the top right corner of the drawing area.

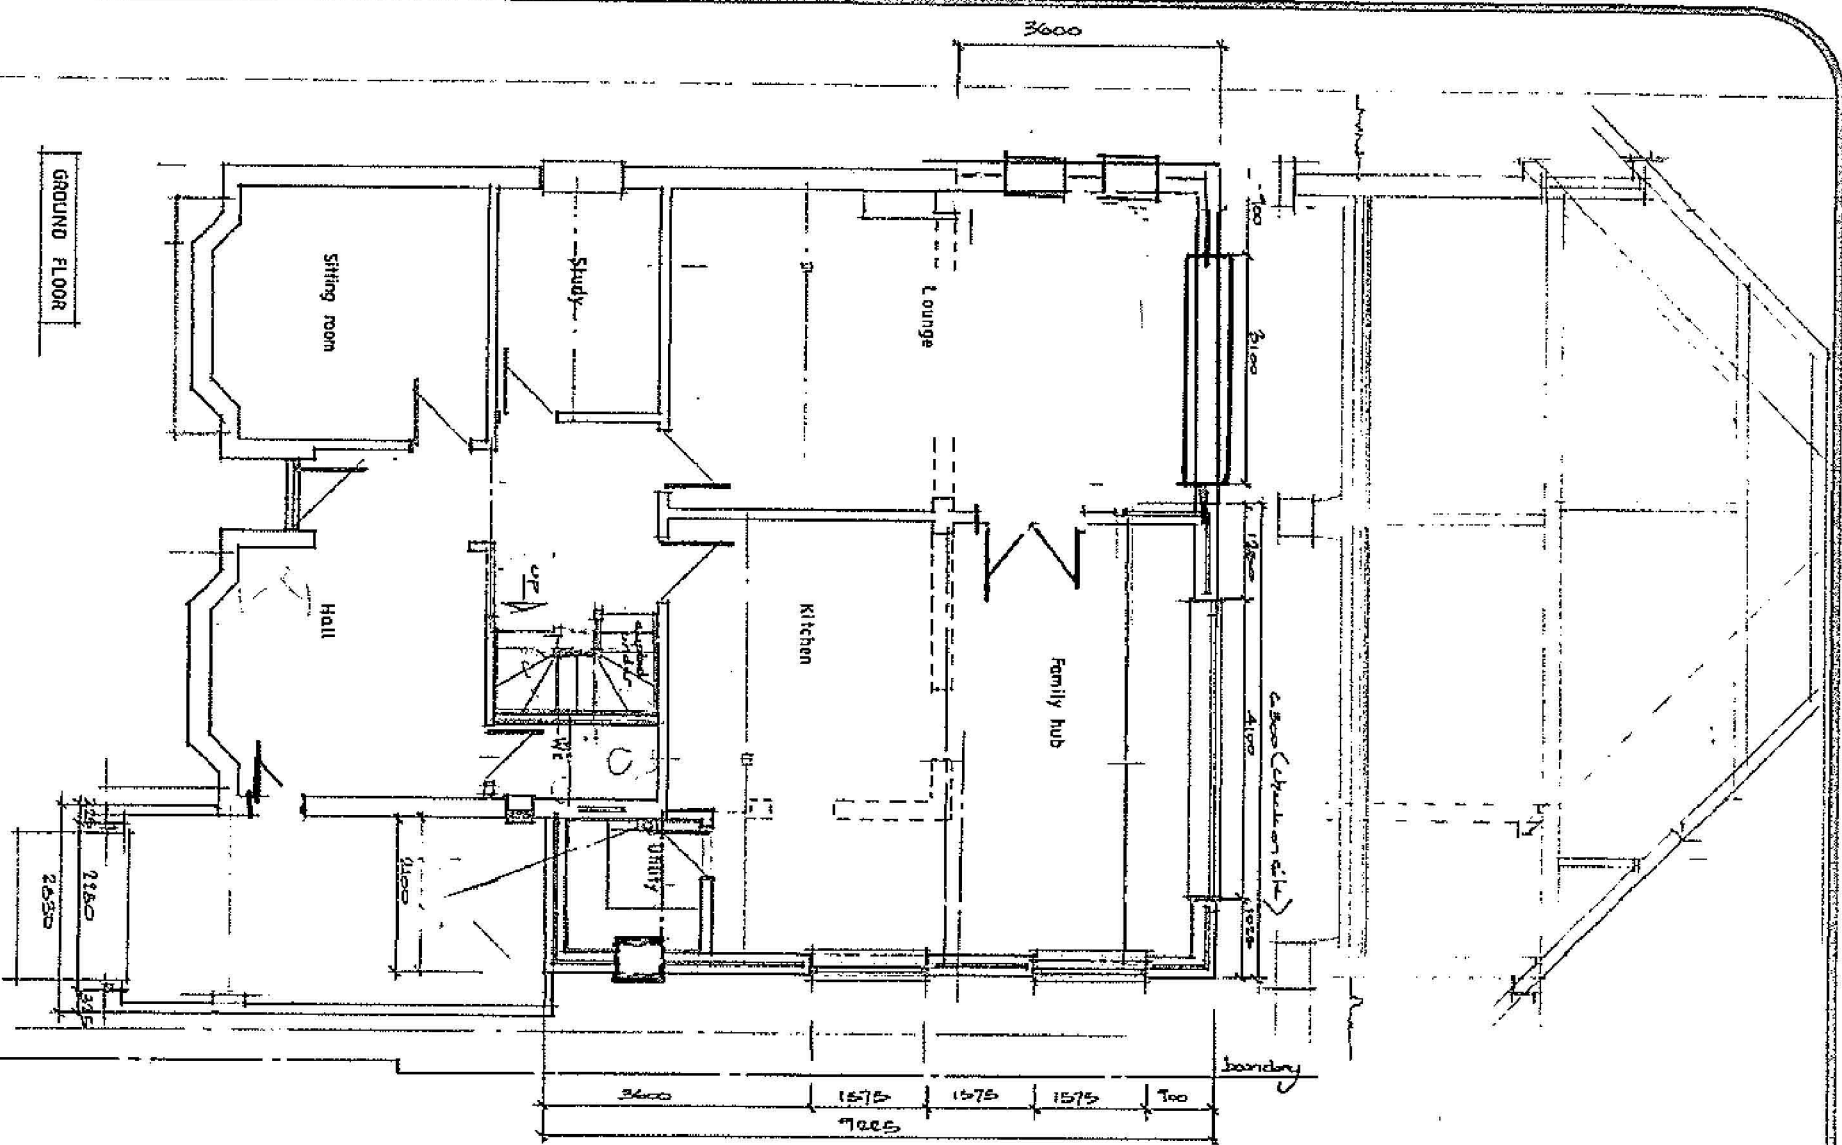

Project No.	52/02790/PLANS
Issue No.	1
Issue Date	22 JAN 2023
Author	
Checker	
Approver	

REVISED
FEB 2024

General Notes

No.	Revision/Issue	Date

MR MRS HENDERSON
22 BEECHWOOD CRESCENT
CHARLETONS FORD
SO 53 5PA

FLOOR PLANS

Project Name and Address	FLOOR PLANS	
Drawn	Hand/12	Date
Scale	1:20	3