

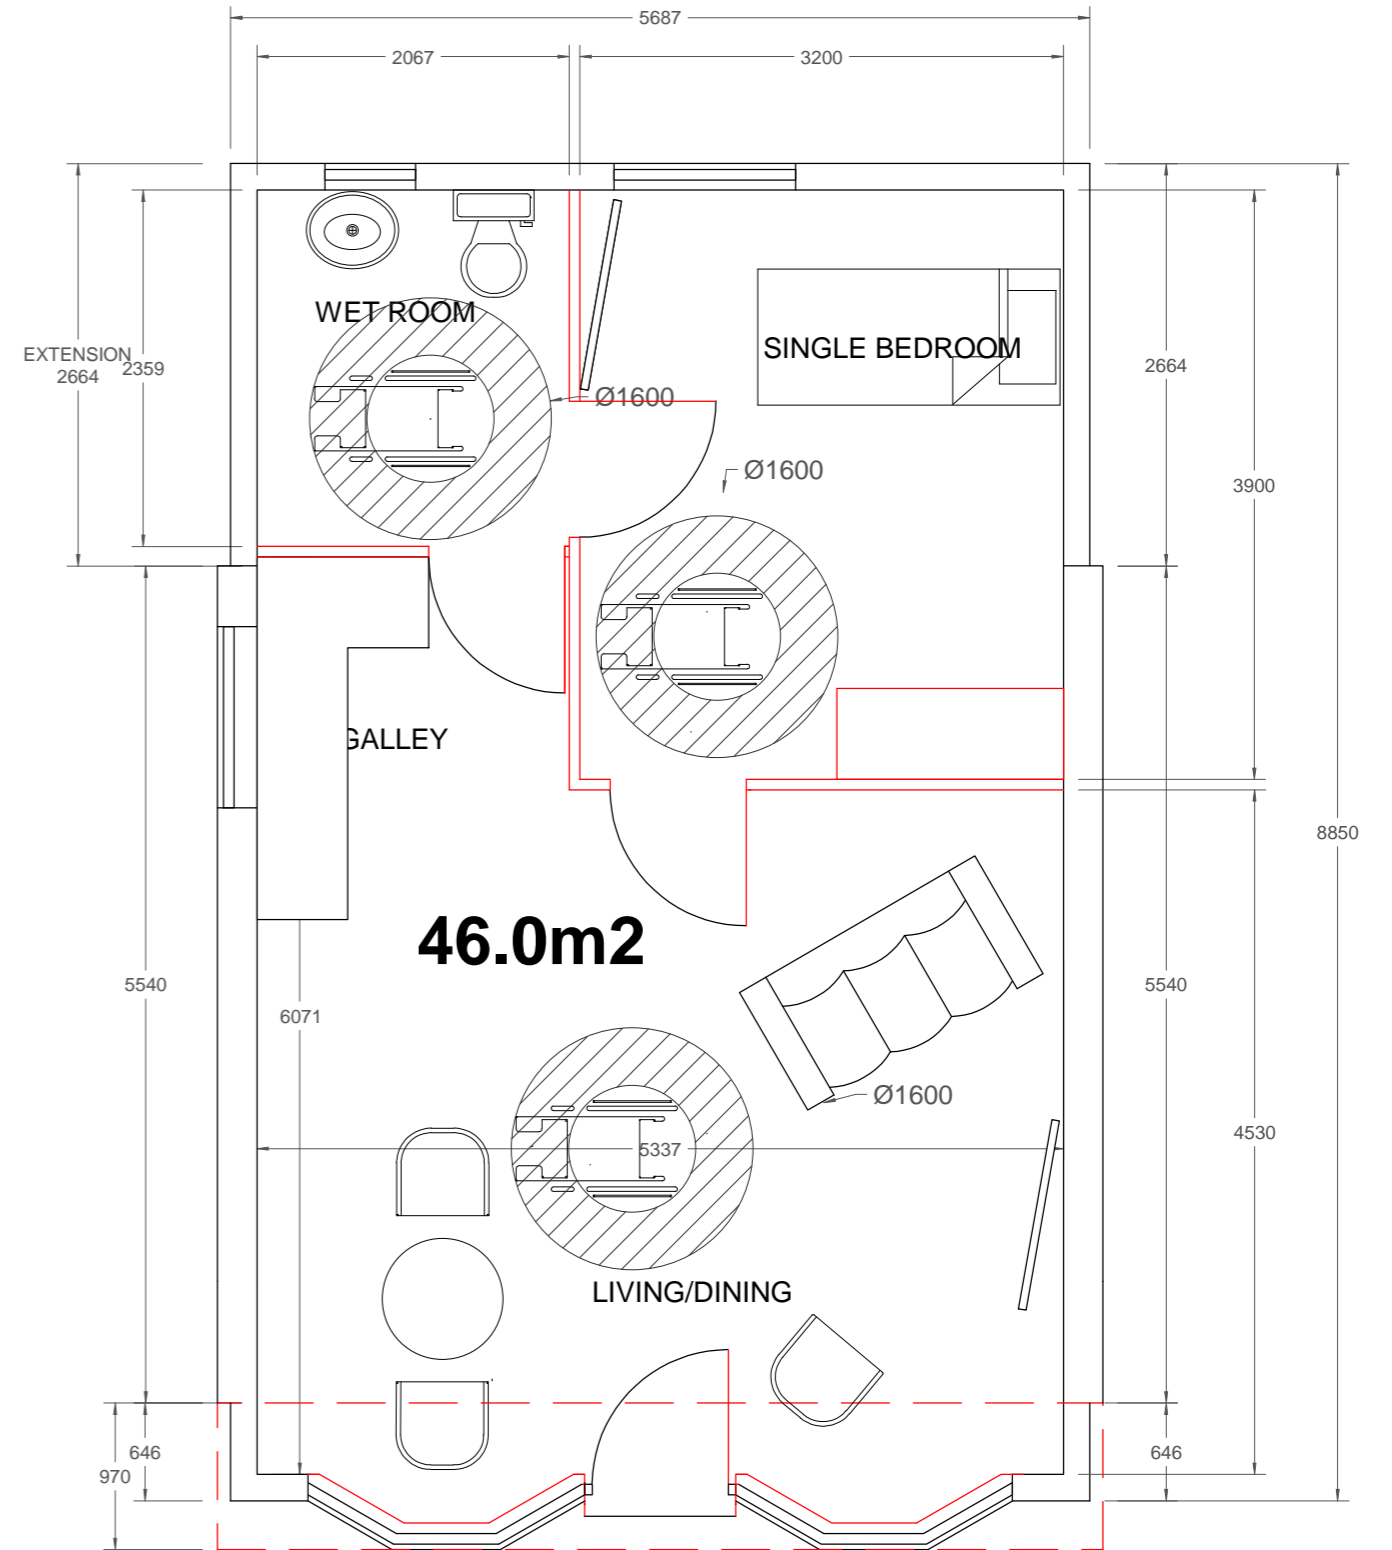


EXISTING LAYOUT

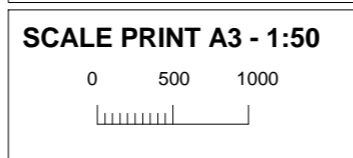

PROPOSED LAYOUT

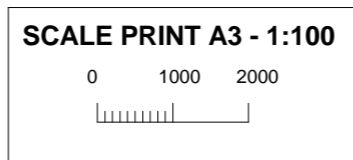

M/S PALMER	Drawing number PALMER070324L	Drawing title	Drawing produced by Adrian Forber Plan Drawing Service 0117 9491826
Location: 24 CUCKOO LANE WINTERBOURNE BRISTOL BS36 1AG	Date: 25 JANUARY 2024 Scale: 1:50, 1:100	GARAGE PROJECT LAYOUT	Copyright 2024, Adrian Forber Plan Drawing Services These drawings are shown true to stated scales however Adrian Forber Plan Drawing Services cannot accept responsibility for errors made by others in scaling from this drawing. Not intended as working drawing.
Revisions:			

**PRINT PDF A3 AT 100%
FROM THE PRINTER
SETTINGS**