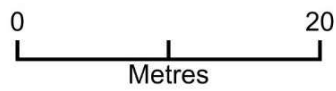
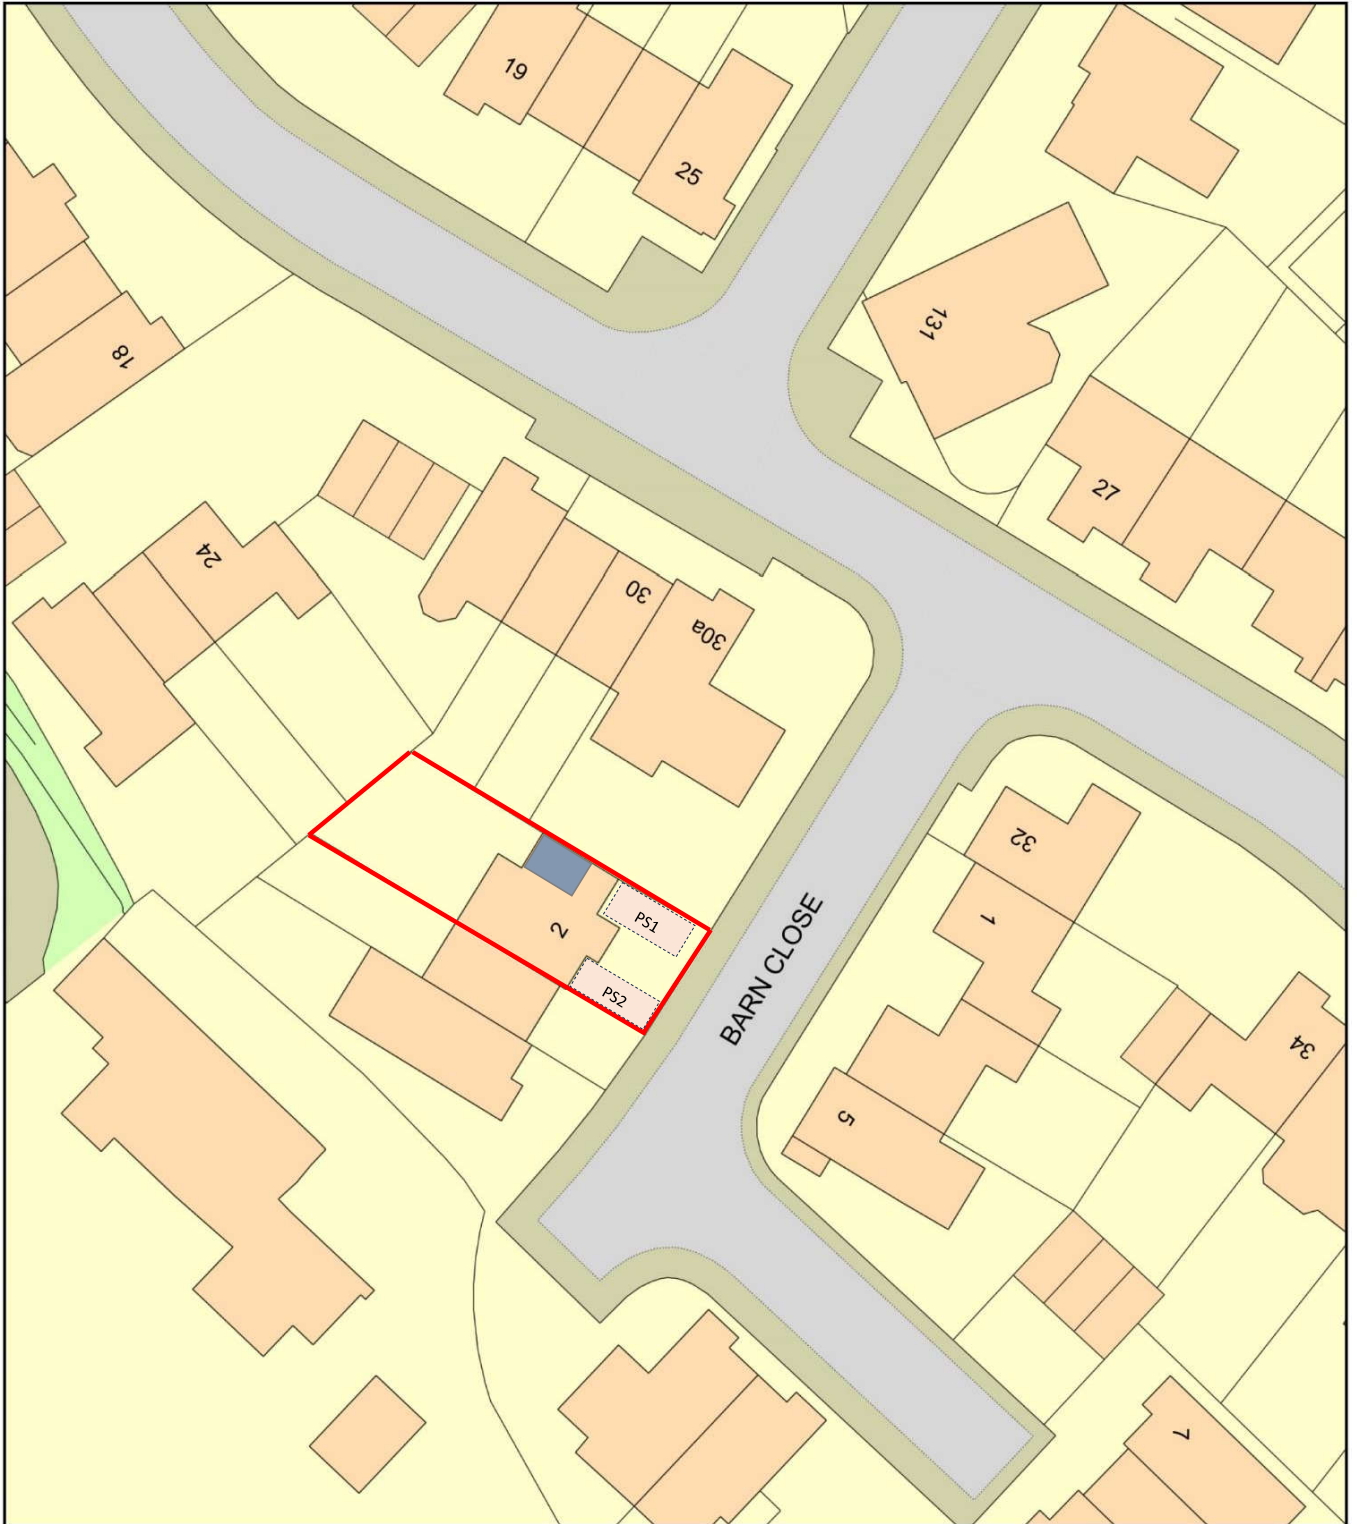

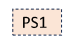



2 Barn Close
BS16 7EP



-  Location of conversion
-  Parking space 1
-  Parking space 2

Plan Reference Number: TQRQM23279124127162

Scale: 1:500 @ A4