
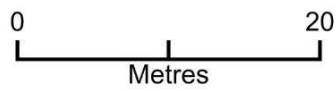


2 Barn Close
BS16 7EP

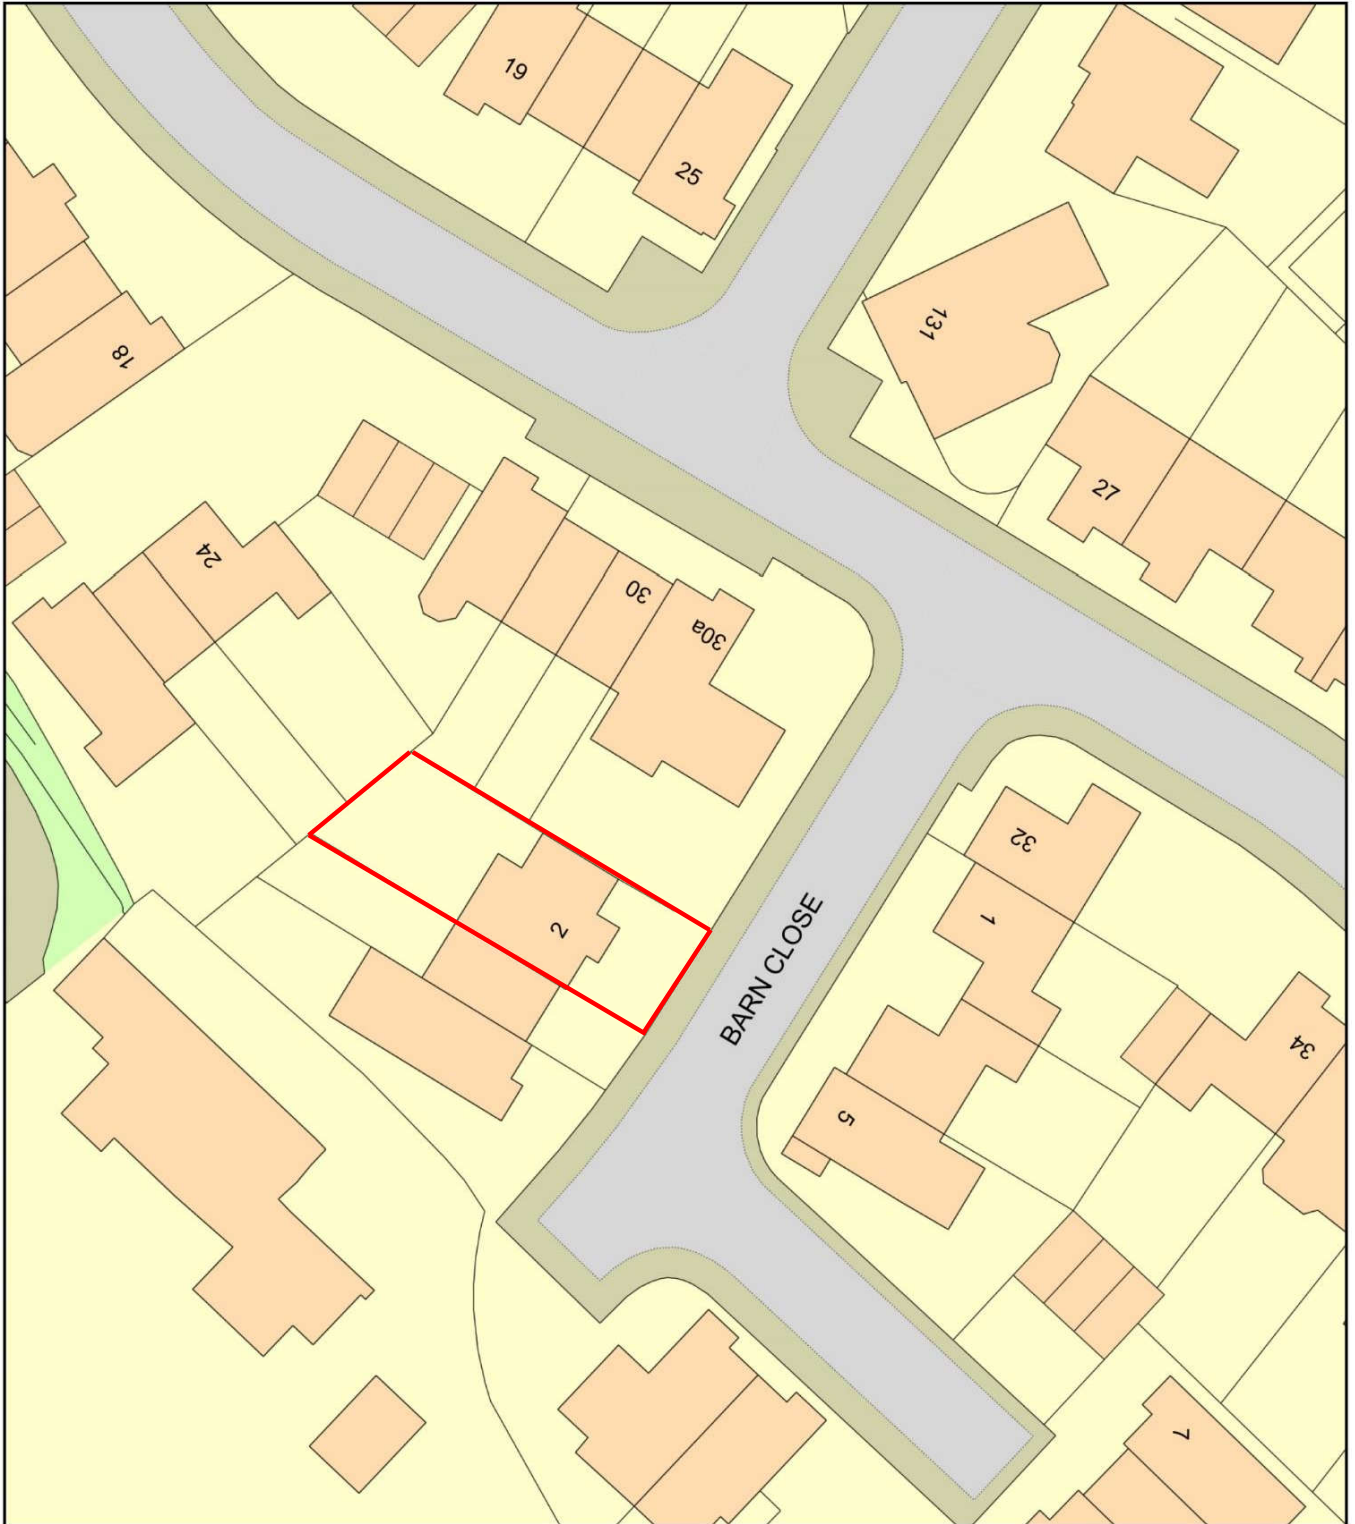

Plan Produced for: Mark Bond

Date Produced: 06 Oct 2023

Plan Reference Number: TQRQM23279124127162

Scale: 1:500 @ A4