



MATERIAL KEY

- A EXISTING FACING BRICKWORK
- B EXISTING SLATE ROOF TILES
- C EXISTING COTSWOLD STONE
- D EXISTING CLOSEBOARD TIMBER FENCE
- E EXISTING TIMBER TRELLIS TERRACE GUARDING
- F EXISTING PAINTED TIMBER GATE
- G PROPOSED DARK STAINED TIMBER CLADDING
- H PROPOSED METAL CLADDING & ROOFING
- I PROPOSED CLOSEBOARDED TIMBER FENCE

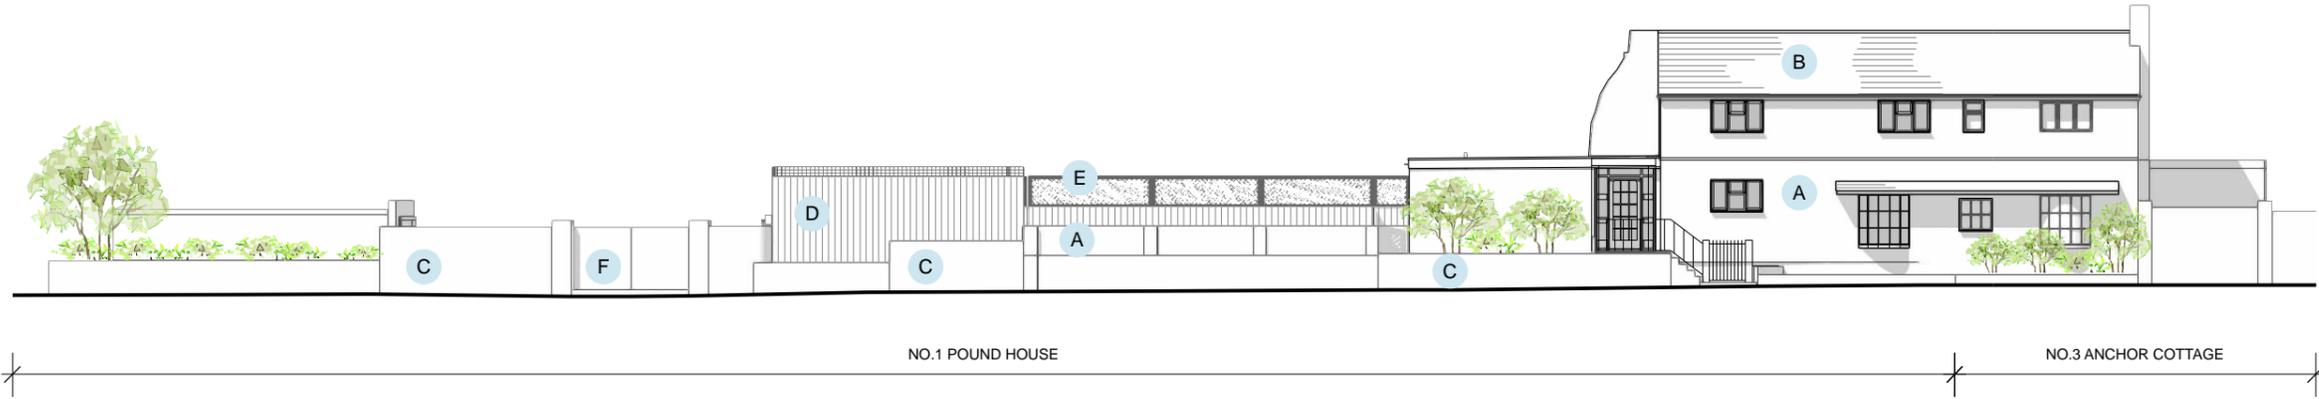

EXISTING STREET ELEVATION - HORSEFAIR STREET

Scale: 1:200

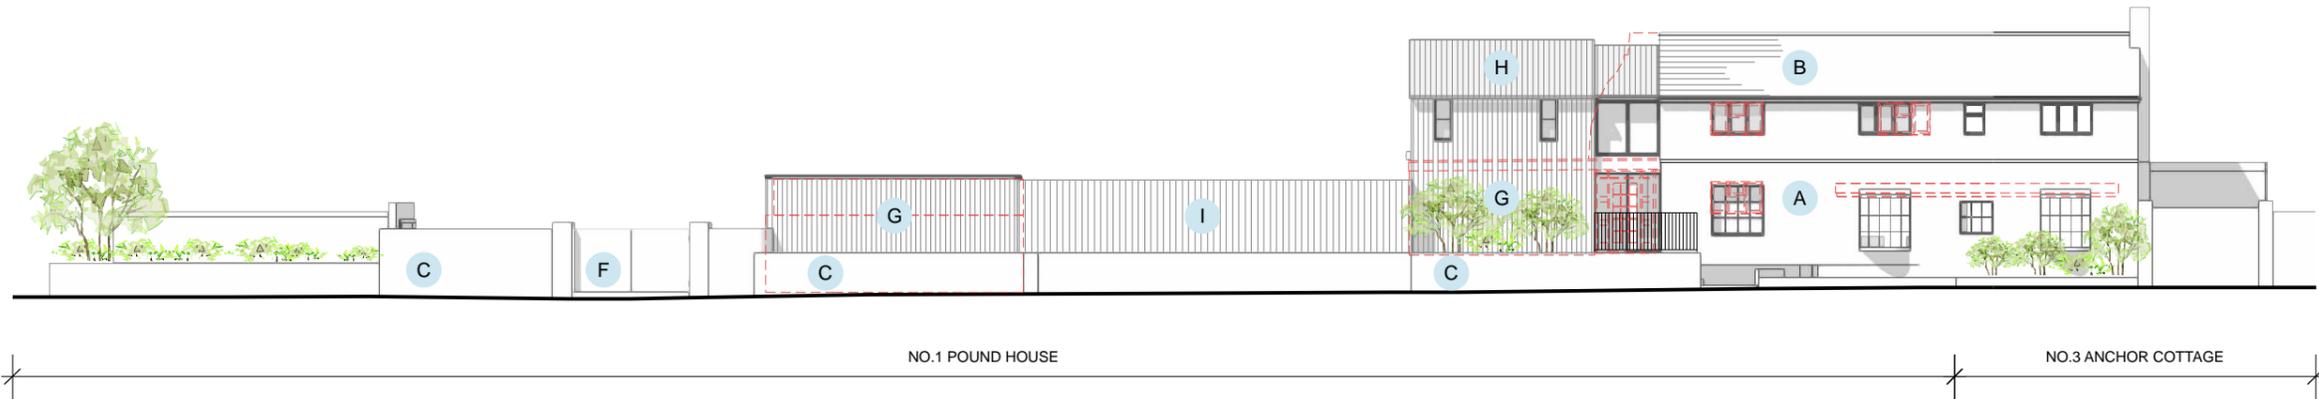

PROPOSED STREET ELEVATION - HORSEFAIR STREET

Scale: 1:200

DRAWING KEY



TO BE DEMOLISHED

Studio: Edge Design Workshop Limited.	General Notes: Copyright © EdgeDesignWorkshop Ltd. 2024. EdgeDesignWorkshop is a limited company registered in England and Wales. Registration number 4647312. RIBA Chartered practice number 20022034. This drawing is not to be reproduced, copied or given to a third party without express permission. Do not scale drawings, dimensions govern. All dimensions shall be verified on site before proceeding with the work. All dimensions given in millimetres unless stated otherwise. All drawings to be read in conjunction with other consultants drawings and specifications. EdgeDesignWorkshop Ltd. are to be formally notified of any discrepancies.	Revision	Date	Drawn	Audited	Details of revision	Project POUND HOUSE 1HORSEFAIR STREET, CHARLTON KINGS, CHELTENHAM GL53 8JF	Project/Drawing/Revision No. 1634_311		<div style="font-size: 48px; font-weight: bold; margin: 0;">EDW</div> <div style="font-size: 12px; margin-top: 10px;">RIBA architects</div>	
								Description EXTENSION AND ALTERATIONS TO EXISTING HOUSE	RIBA Stage/Status 3		Date 28/03/2024
								Drawing Title STREET ELEVATION EXISTING AND PROPOSED	Scale 1:100 @A3		Drawn/Audited KS/ JDP