



Stanfords Planning Map Data

COPYRIGHT
DO NOT SCALE FROM THIS DRAWING. CONTRACTOR MUST CONFIRM SITE
DIMENSIONS BEFORE COMMENCEMENT OF WORK.
THIS DRAWING OR DESIGN IS THE COPYRIGHT OF PARVINDER VIRDEE AND
MAY NOT BE REPRODUCED WITHOUT WRITTEN CONSENT.
CONTRACTOR RESPONSIBLE FOR CORRECT SETTING OUT ON SITE. ANY
DISCREPANCIES TO BE NOTED TO THE DESIGNER IMMEDIATELY.

MARKED	REVISION	DATE

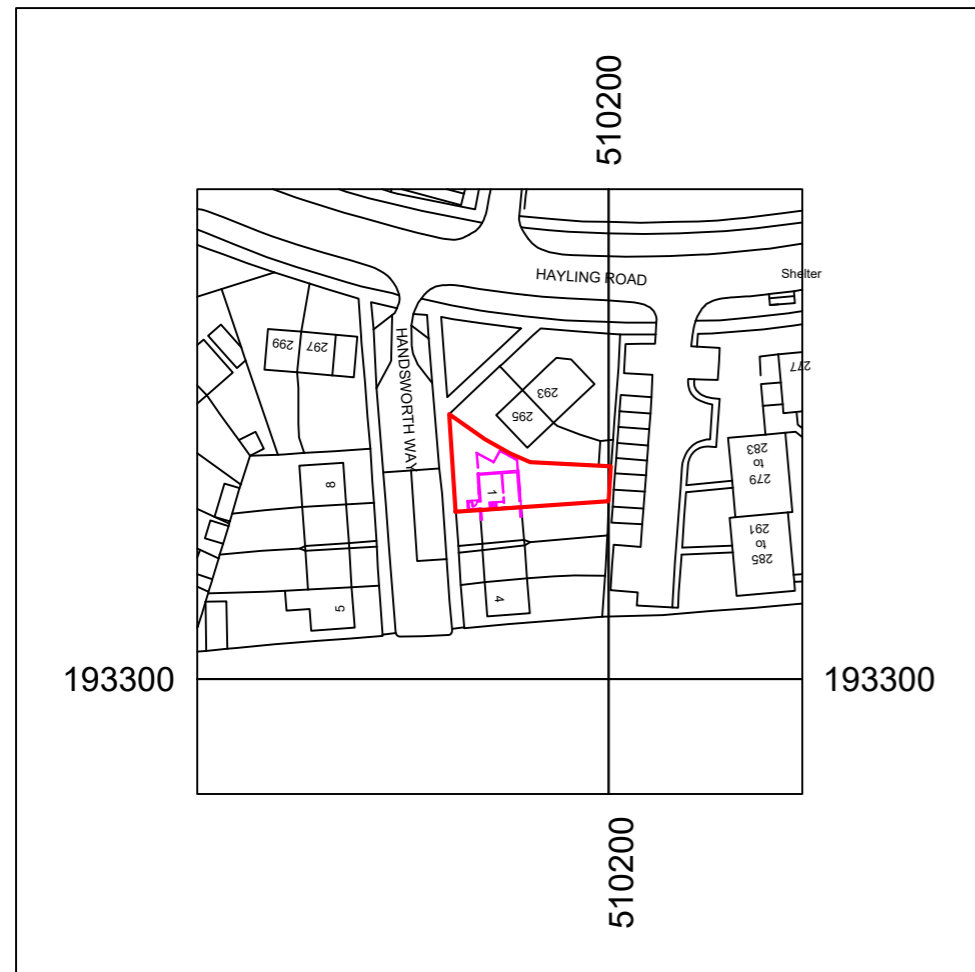

LOCATION PLAN 1:1250

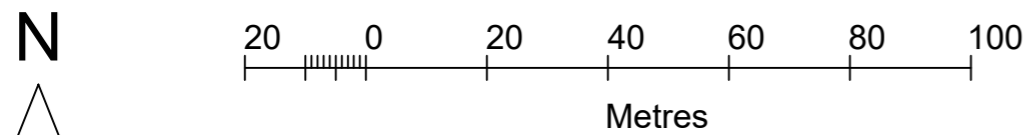


Production Date: 15 August 2023

Top Left: 510132 193381 Bottom Right: 510232 193281

© Crown copyright and database rights 2023
Ordnance Survey OS100035409.

Reproduction in whole or in part is prohibited without the
permission of Ordnance Survey

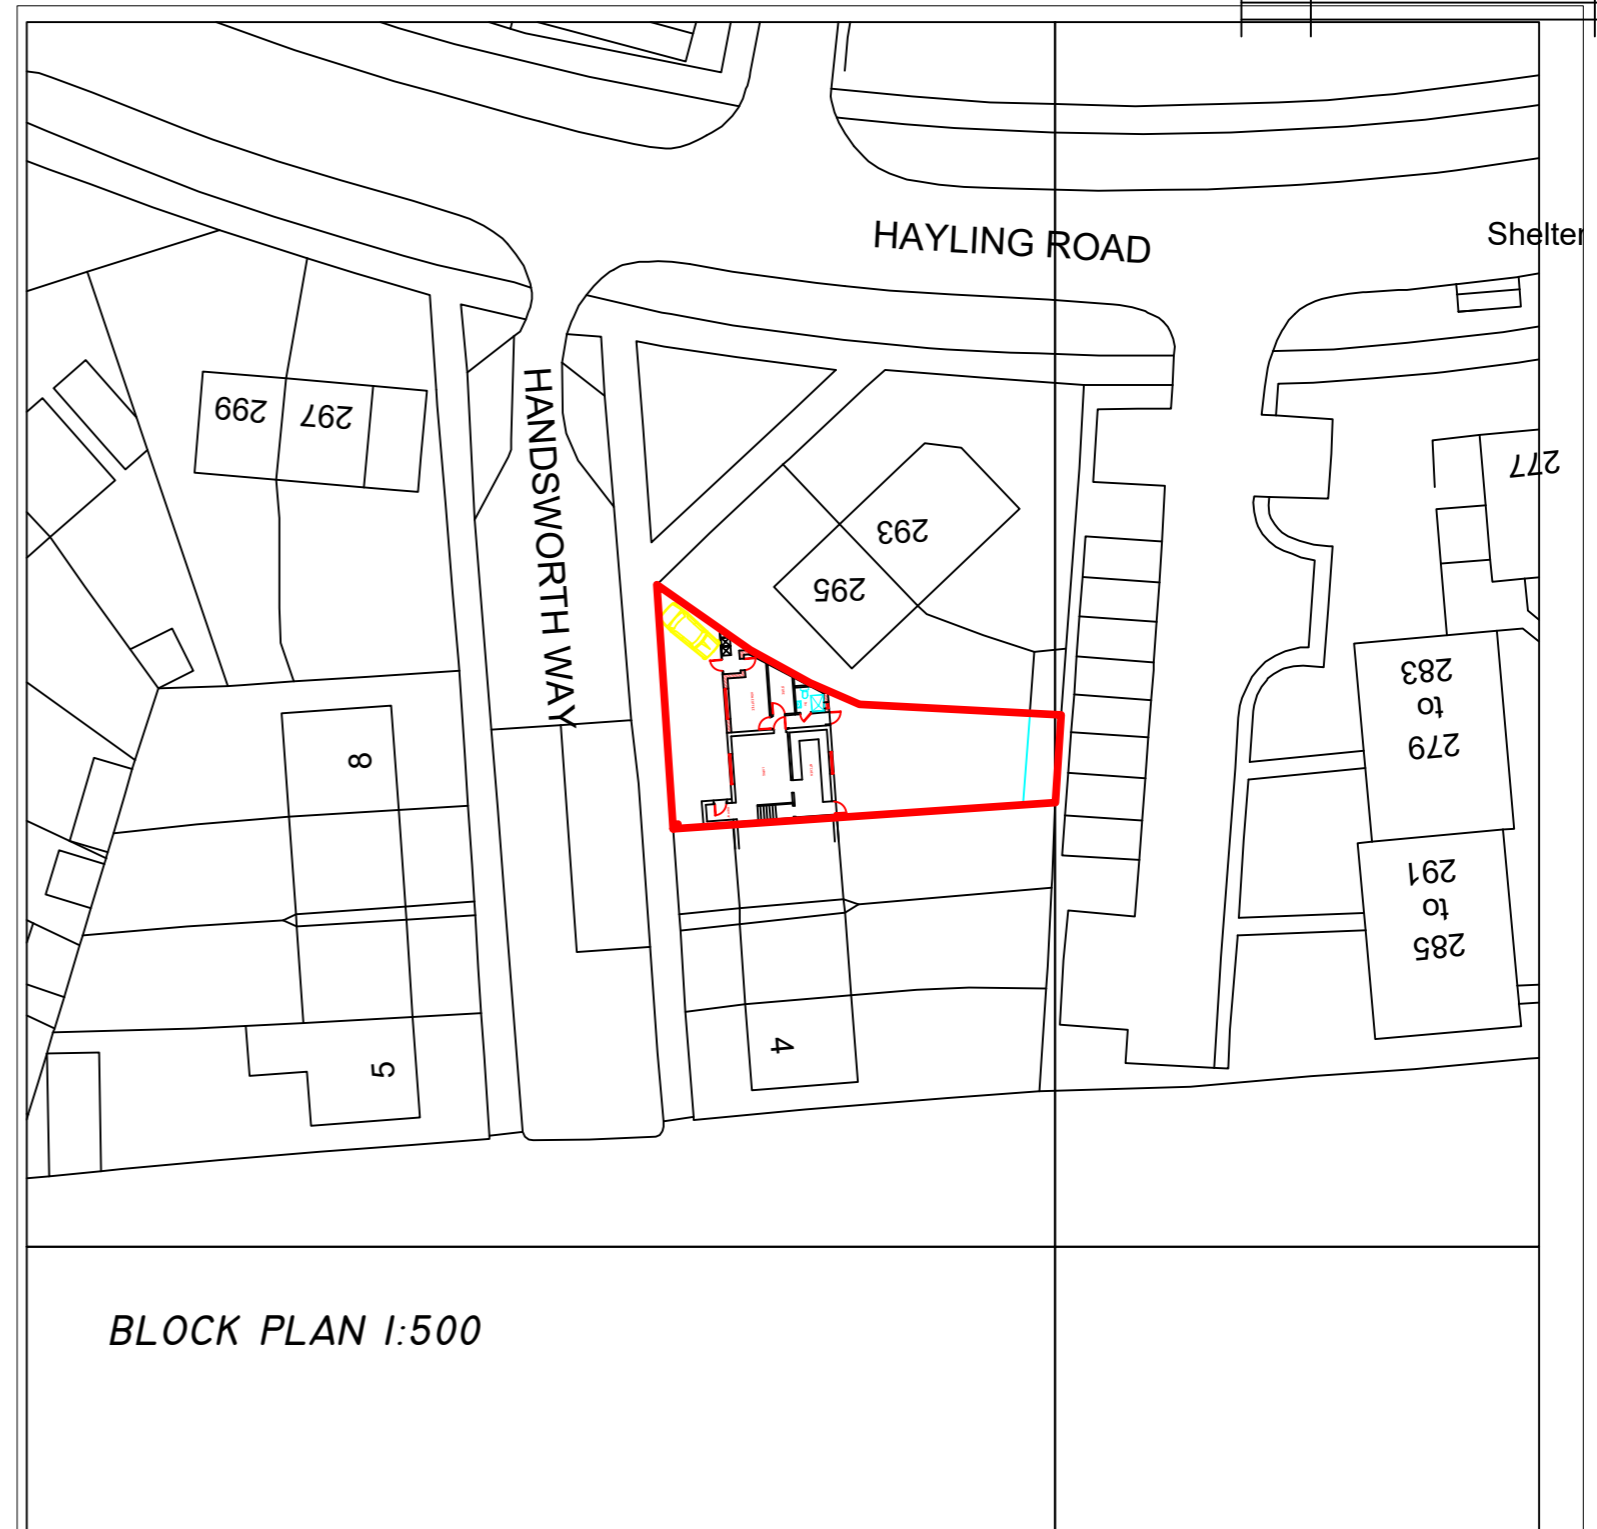

BLOCK PLAN 1:500

PROJECT:
**I HANDSWORTH WAY
WATFORD
WD19 7NS**



169 TORBAY ROAD
HARROW
MIDDLESEX
HA2 9QF
07843 828 201
design_169@yahoo.co.uk

DRAWING TITLE:
**LOCATION PLAN
& BLOCK PLAN**

CHECKED: PARRY	DATE: SEPT 23
DRAWN: PSV	SCALE: 1/100
DRAWING NUMBER: 2316/P/40	