


Section 1-1/ Planned

01

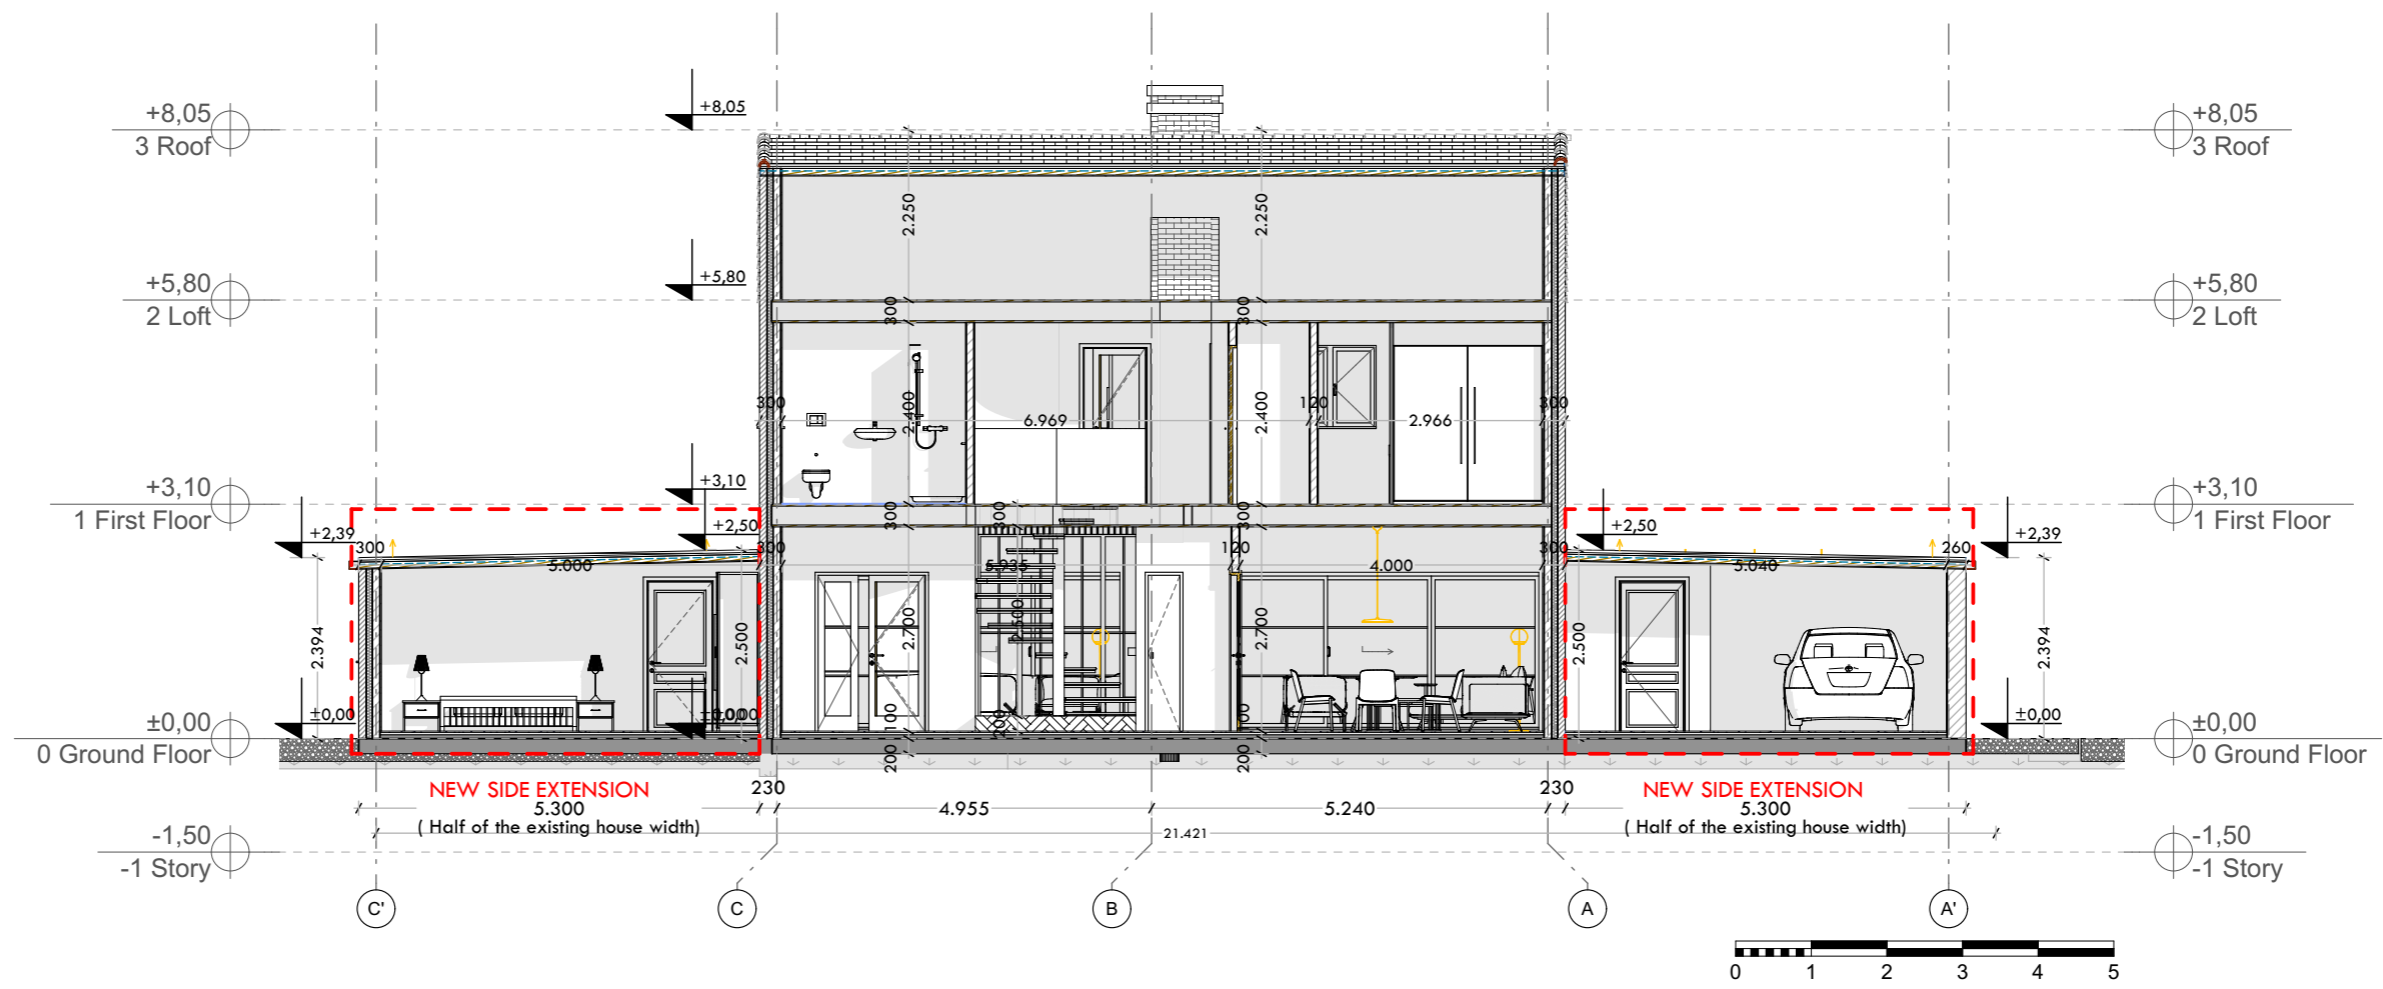

Section 2-2/ Planned

02

Companies		HOUSE RECONSTRUCTION		Authors	stamp	project code	Developed Design	scale	revision
Proscos Consultancy Ltd, 23 Ross Court, 81 Putney Hill London SW15 3NY United Kingdom				Dan Prosenica M.Arch.R.I.B.A Redzo Kasumovich M.Arch.			phase: RIBA Stage 3	1:100	05
Client	site location	associates	date	drawing name	page number				
Rod Milicevic	Harthall Lane Hemel Hempstead, London, UK		29.3.2024.	Section 1-1/ Planned, Section 2-2/ Planned	A.05.1				