



Scale Bar 1:1250

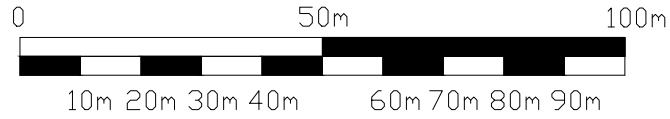

Rev. No. | Amendment. | Date.

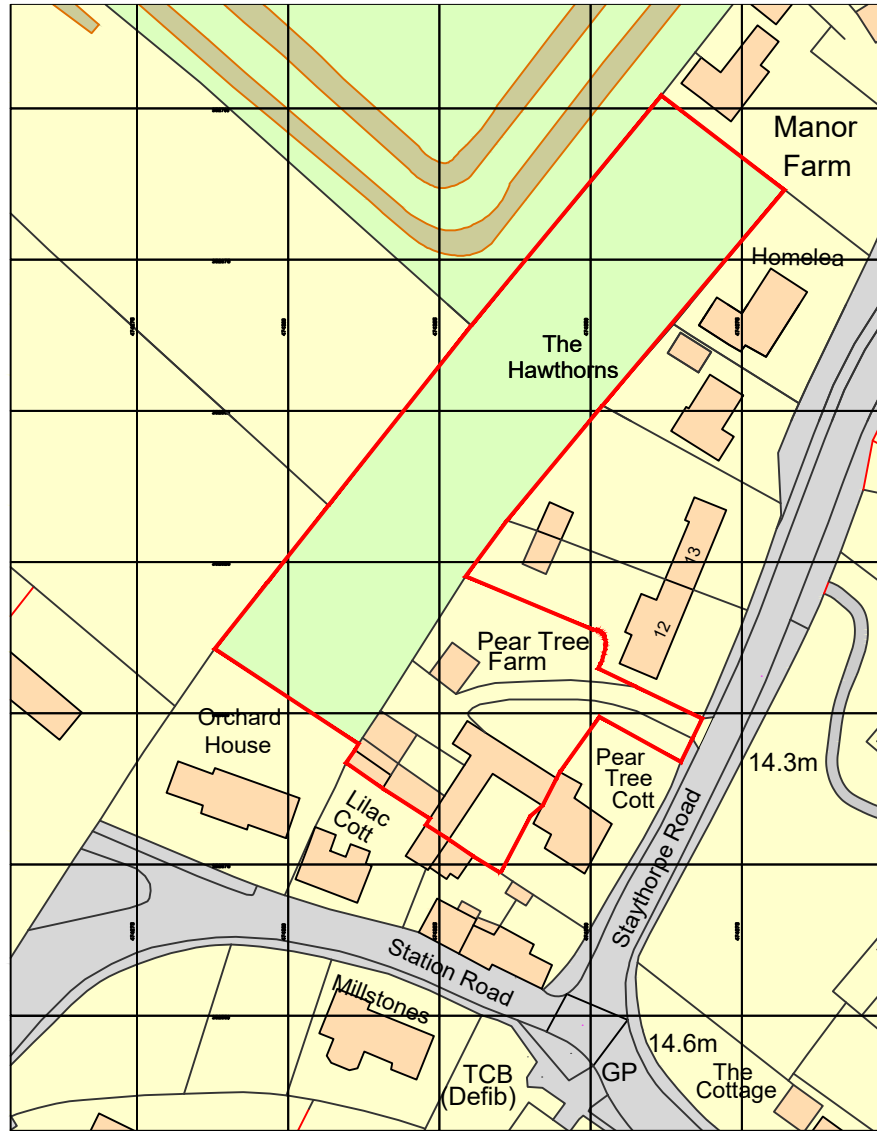

Ordnance Survey, (c) Crown Copyright 2023. All rights reserved. Licence number 100022432

OS PLAN

PLANNING

Unit 22 Athena House
Athena Court, Athena Drive
Tactbrook Park, Warwick
CV34 6RT
t: 01924 470500
e: mail@espdesign.co.uk
w: www.espdesign.co.uk

Client Mr & Mrs Osborn	Drawing Title Existing OS Plan	Drawn By CM	Revision
Project Pear Tree Farm, Staythorpe Road, Rolleston Nottinghamshire, NG23 5SG	Scale 1:1250 @ A4	Checked By ESP	
Project Number 23.1427.0	Drawing Number 210		

THIS DRAWING IS A COPYRIGHT - DO NOT SCALE OFF DRAWING. All dimensions to be checked before work commences. Only figured dimensions to be worked to. Any discrepancies to be reported to esp design Ltd.