



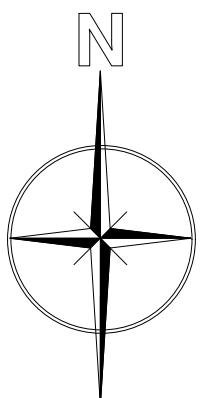

Scale Bar 1:500

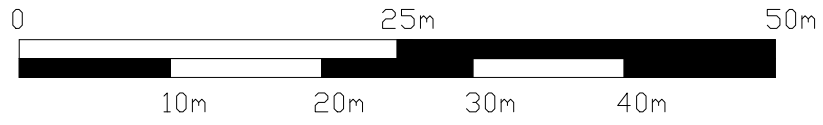

BLOCK SURVEY PLAN

-  Proposed 1 storey front extension
-  Existing trees within falling distance of extension.

PLANNING		Client Mr & Mrs Osborn	Drawing Title Proposed Block Survey Plan		
Unit 22 Athena House Athena Court, Athena Drive Tachbrook Park, Warwick CV34 6RT		Project Pear Tree Farm, Staythorpe Road, Rolleston Nottinghamshire, NG23 5SG	Scale 1:500 @ A3	Drawn By CM	Revision
t: 01926 670500 e: mail@espdesign.co.uk w: www.espdesign.co.uk		Project Number 23.1427.0	Drawing Number 212	Checked By ESP	-

THIS DRAWING IS A COPYRIGHT - DO NOT SCALE OFF DRAWING. All dimensions to be checked before work commences. Only figured dimensions to be worked to. Any discrepancies to be reported to esp design Ltd.