
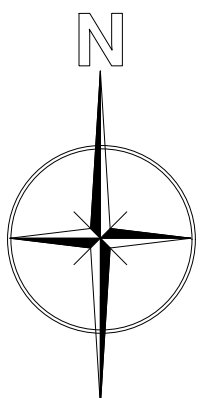


Scale Bar 1:500

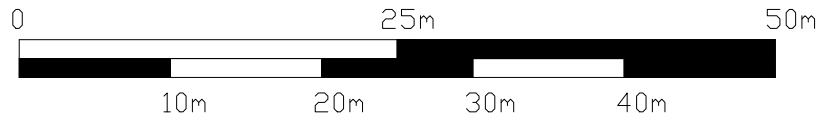

BLOCK SURVEY PLAN

PLANNING Unit 22 Athena House Athena Court, Athena Drive Tachbrook Park, Warwick CV34 6RT t: 01926 670500 e: mail@espdesign.co.uk w: www.espdesign.co.uk		Client Mr & Mrs Osborn Project Pear Tree Farm, Staythorpe Road, Rolleston Nottinghamshire, NG23 5SG Project Number 23.1427.0	Drawing Title Block Survey Plan Scale 1:500 @ A3 Drawing Number 211	Drawn By CM Checked By ESP	Revision -
--	--	--	--	-------------------------------------	---------------

THIS DRAWING IS A COPYRIGHT - DO NOT SCALE OFF DRAWING. All dimensions to be checked before work commences. Only figured dimensions to be worked to. Any discrepancies to be reported to esp design Ltd.