


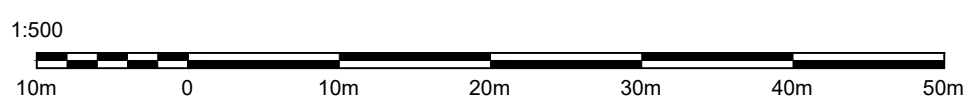

Site Location Plan
Scale 1:500

Rev:	Details:	Date:	By:



Project The Whisky Shop At: 7, The Square, Huntly, Aberdeenshire, AB54 8AE		 JOHN WINK DESIGN
Drawing Site Location Plan		
Scale As noted @ A3	Date March 2024	 CIAT Registered Practice
Revision -	Drg No 2714-SLP	
<small> t-01464 841113 e-office@johnwinkdesign.co.uk Midtown of Foudland Glens of Foudland Huntly Aberdeenshire AB54 6AR Note Dimensions must not be scaled from this drawing. If in any doubt - ask! All dimensions to be checked prior to work commencing or prior to any components being manufactured. Any discrepancy to be reported. All work and material to comply fully with all current British Standards Codes of Practice, building regulations, IEE regulations and all HSE acts. </small>		
<small>This drawing is copyright of John Wink Design. ©</small>		
		 CHARTERED PRACTICE