





SITE LAYOUT PLAN
SCALE 1:200

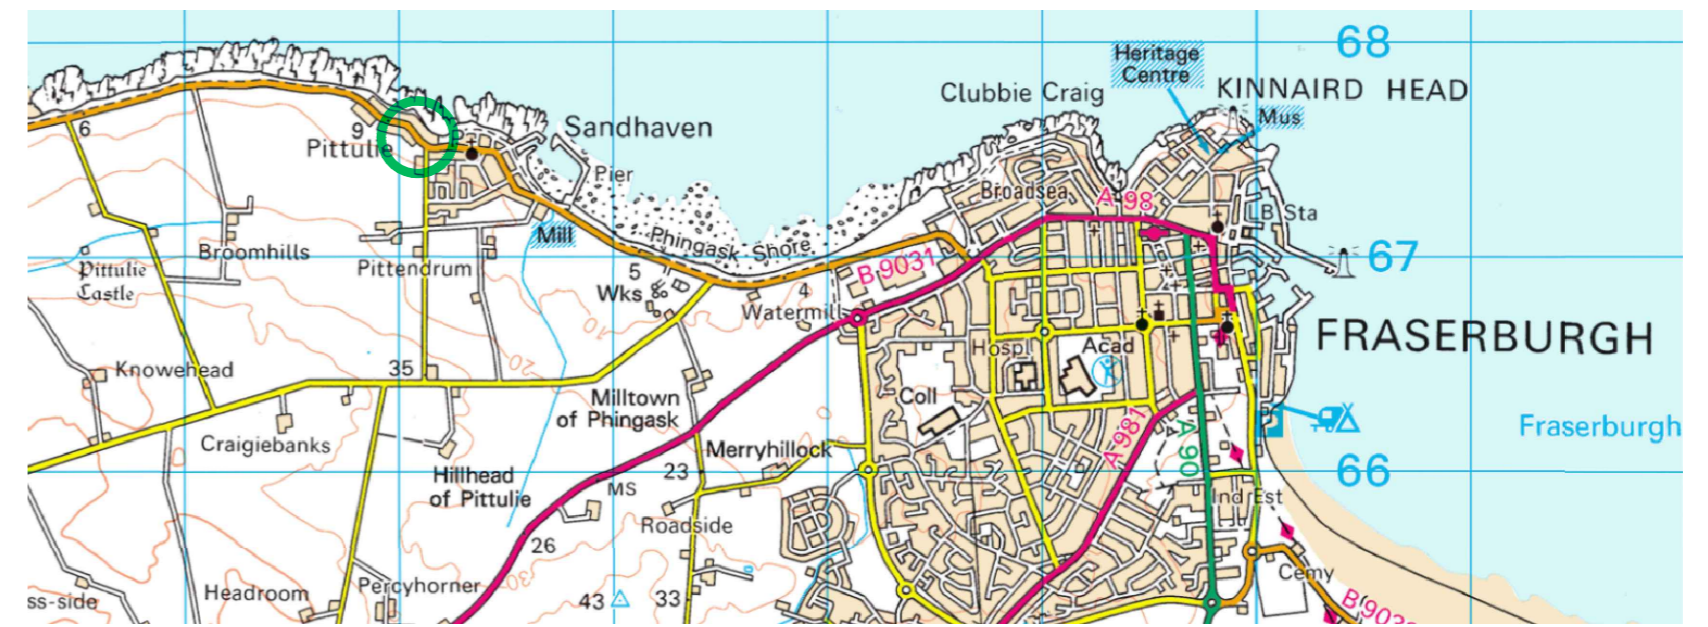


LOCATION PLAN
NOT TO SCALE (BING MAPS)



BLOCK PLAN
SCALE 1:500

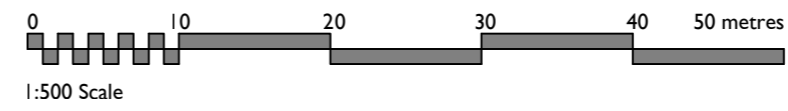

Ordnance Survey, (c) Crown Copyright 2024. All rights reserved. Licence number 100022432

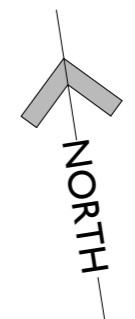

CTA
(SCOTLAND) LTD
architect

E admin@ctarchitect.co.uk
T 01467 672451
Old Chapel Road, Inverurie,
Aberdeenshire, AB51 4QN

Project:
**PROPOSED RENOVATION OF EXISTING COTTAGE:
1 PITTULLIE
SANDHAVEN
FRASERBURGH, AB43 7EU
FOR: DR. M. CAMINO**

Drawing:
PL - SITE LOCATION PLAN

Scale: 1:200, 1:500 (A2)		
Drawn: ST	Date: APRIL 2024	Drg No:
Check: CST	Revision: *	0124/03-21

IF IN ANY DOUBT ASK - DO NOT SCALE