


Site Location Plan


Scale 1:1250

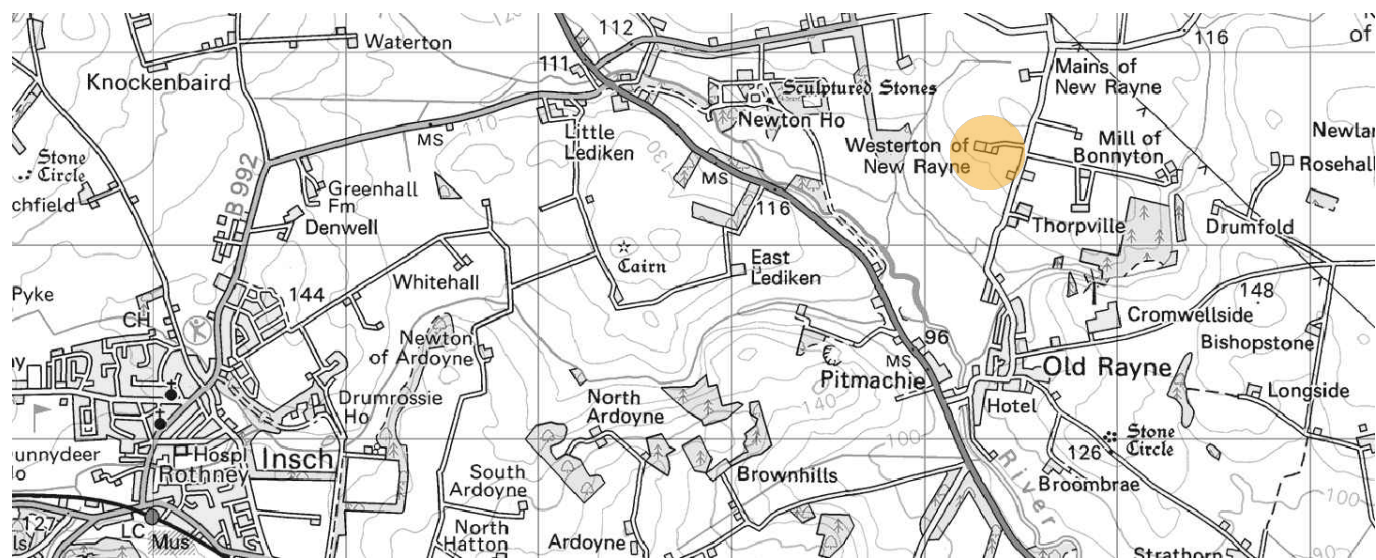

OS Map

Not to Scale

1:1250

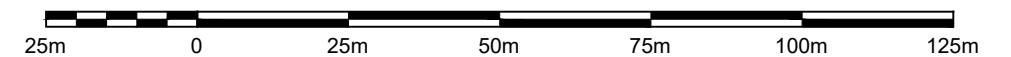

Rev.	Details	Date	By

Project Adjustments & Extension to Farmhouse	
At: Westerton of Rayne Farmhouse Old Rayne Insch Aberdeenshire AB52 6SD	
For: Keith & June Will	
Drawing Site Location Plan	
Scale As noted @ A3	Date March 2024
Revision -	Dwg No 3023-SLP
t-01464 841113 e-office@johnwinkdesign.co.uk Midtown of Foudland Glens of Foudland Huntly Aberdeenshire AB54 6AR	
<small>Note Dimensions must not be scaled from this drawing. If in any doubt - ask! All dimensions to be checked prior to work commencing or prior to any components being manufactured. Any discrepancy to be reported. All work and material to comply fully with all current British Standards Codes of Practice, building regulations, IEE regulations and all HSE acts.</small>	
This drawing is copyright of John Wink Design. ©	

JOHN WINK DESIGN

CIAT
Registered Practice

CHARTERED PRACTICE